



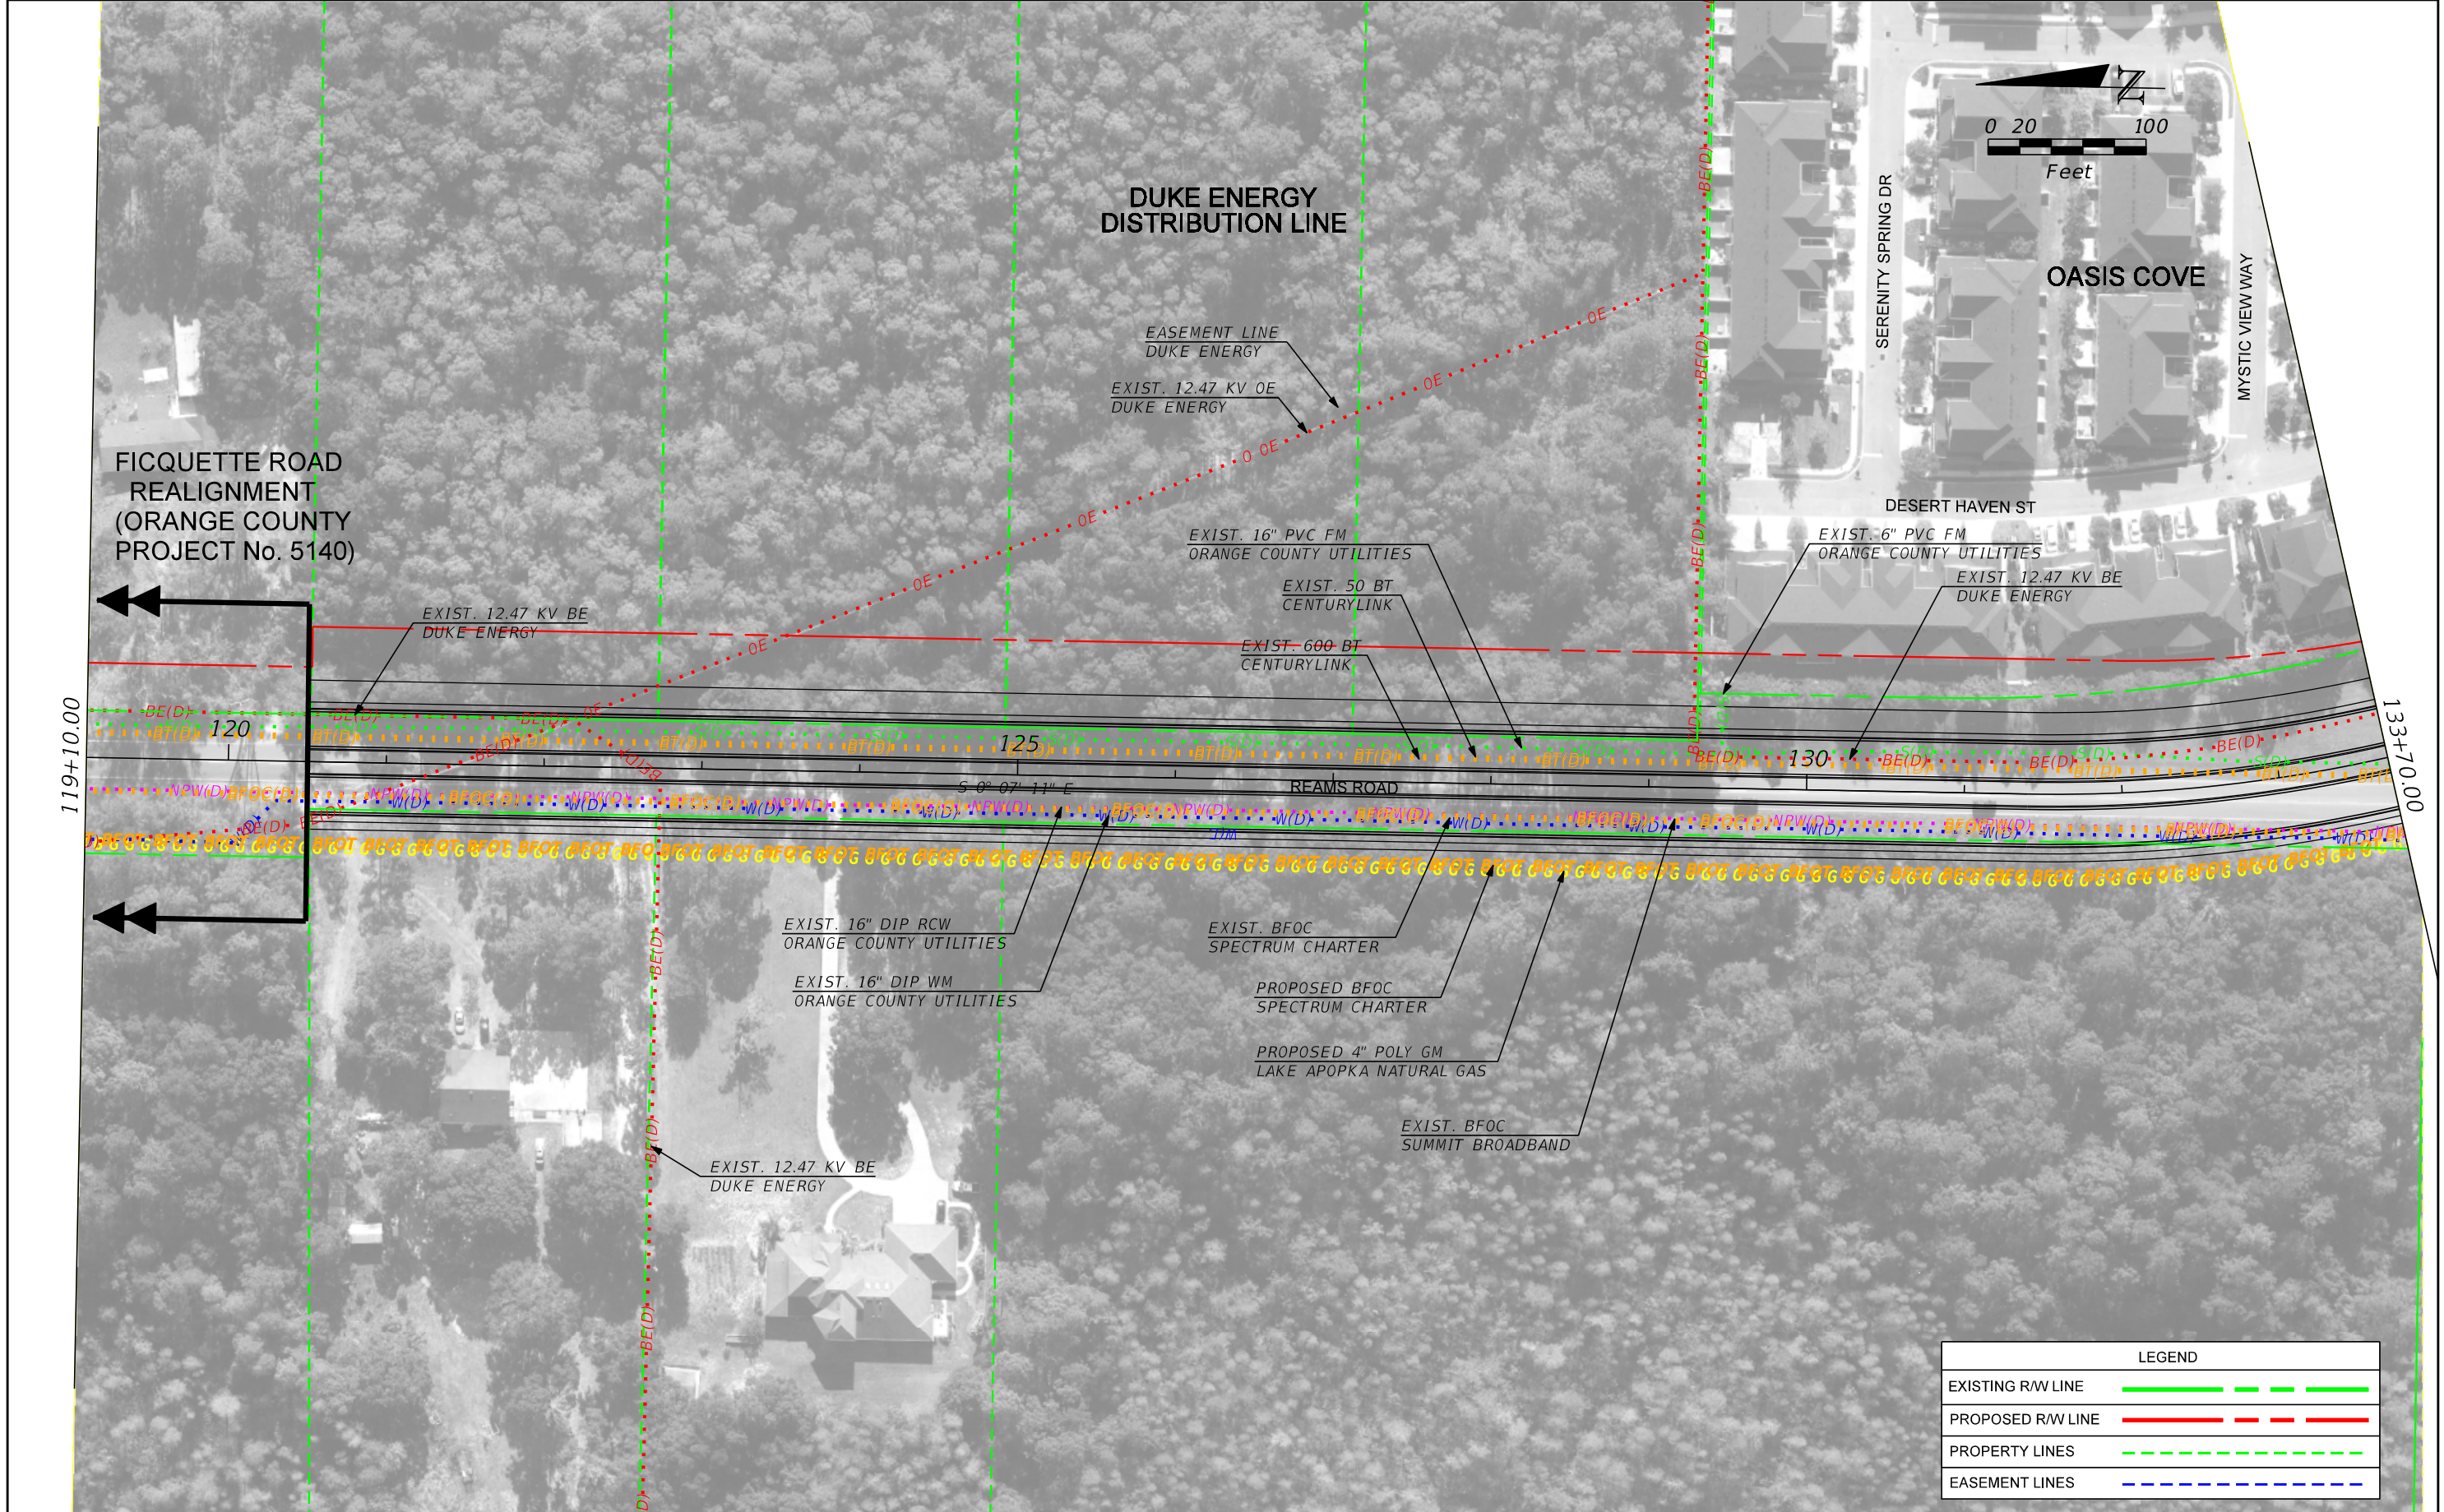

| LEGEND            |                                        |
|-------------------|----------------------------------------|
| EXISTING R/W LINE | <span style="color: green;">---</span> |
| PROPOSED R/W LINE | <span style="color: red;">---</span>   |
| PROPERTY LINES    | <span style="color: green;">---</span> |
| EASEMENT LINES    | <span style="color: blue;">---</span>  |


| REVISIONS |  |             |      |             | ENGINEER OF RECORD<br>Mark D. Hales, PE<br>PE No. 62430<br>Inwood Consulting Engineers, Inc.<br>Certificate of Authorization No. 7074<br>3000 Dovera Drive, Suite 200, Oviedo, Florida 32765<br>P 407.971.8850 |  ORANGE COUNTY<br>GOVERNMENT<br>FLORIDA | UTILITY PLAN |  | SHEET<br>NO.<br><br>U-1 |
|-----------|--|-------------|------|-------------|---|---|--------------|--|-------------------------|
| DATE      |  | DESCRIPTION | DATE | DESCRIPTION |   |   |              |  |                         |
|           |  |             |      |             |   |   |              |  |                         |

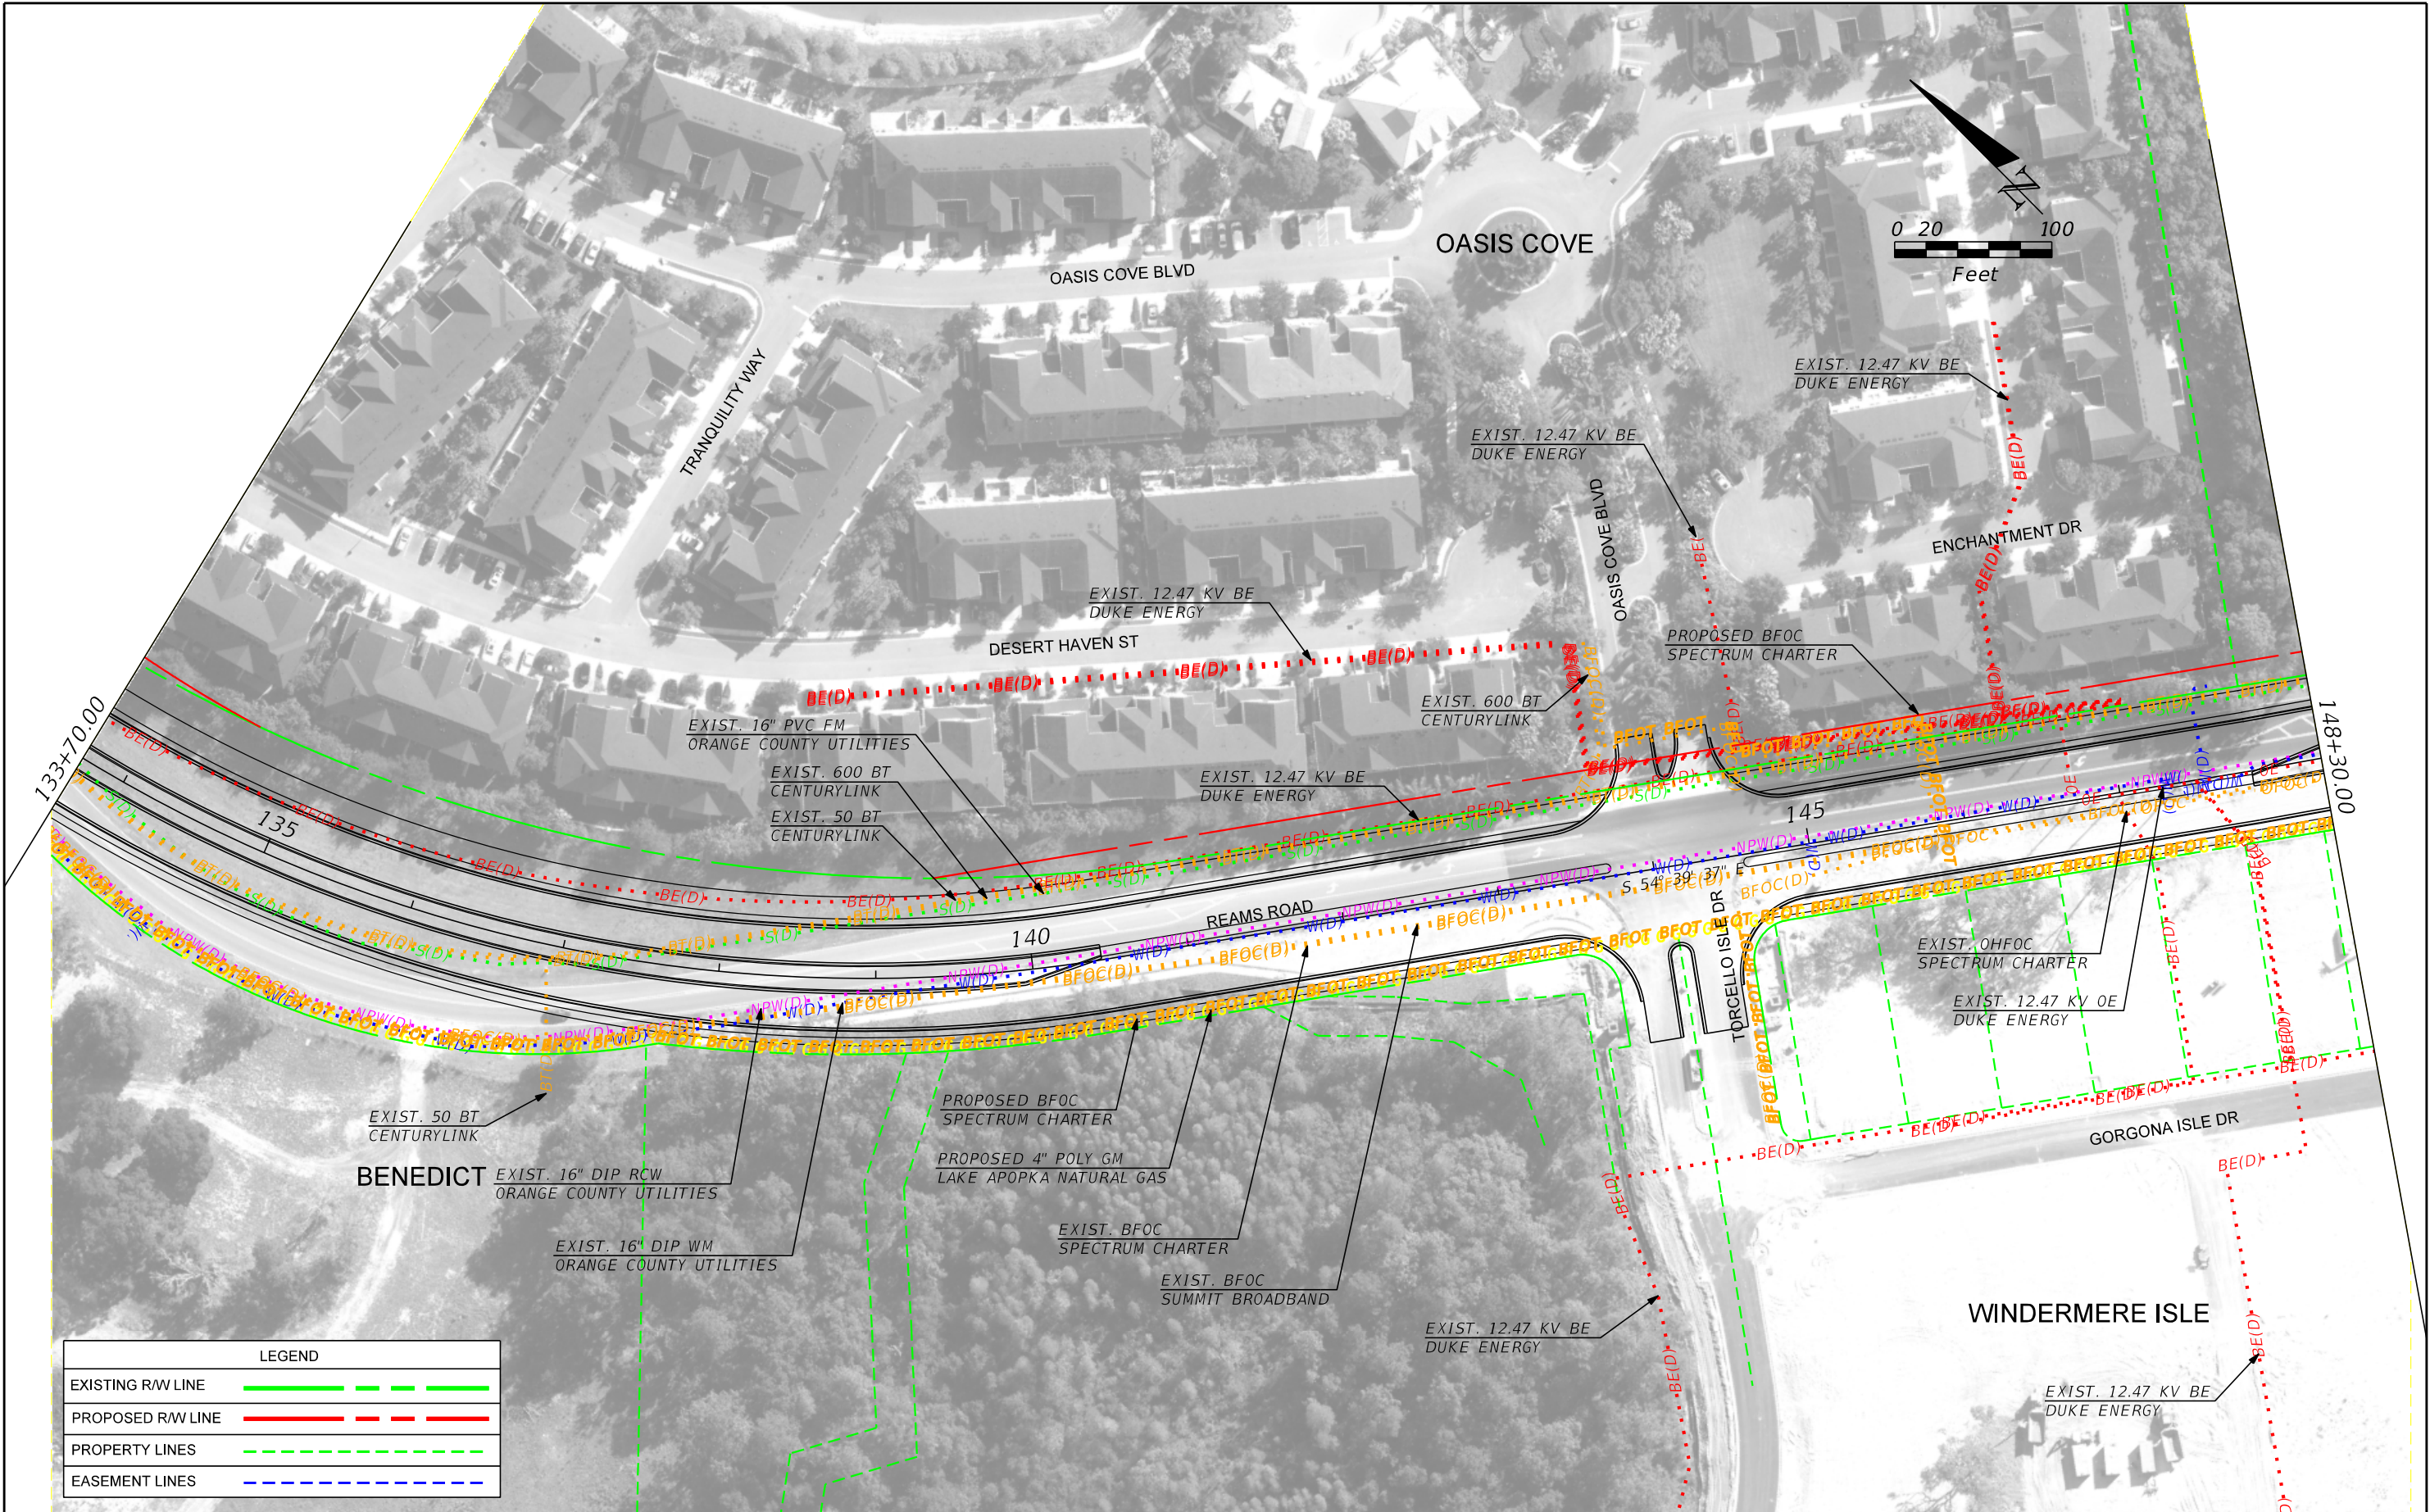

| LEGEND            |                                        |
|-------------------|----------------------------------------|
| EXISTING R/W LINE | <span style="color: green;">---</span> |
| PROPOSED R/W LINE | <span style="color: red;">---</span>   |
| PROPERTY LINES    | <span style="color: green;">---</span> |
| EASEMENT LINES    | <span style="color: blue;">---</span>  |

| REVISIONS |             |      |             |
|-----------|-------------|------|-------------|
| DATE      | DESCRIPTION | DATE | DESCRIPTION |
|           |             |      |             |

ENGINEER OF RECORD  
Mark D. Hales, PE  
PE No. 62430  
Inwood Consulting Engineers, Inc.  
Certificate of Authorization No. 7074  
3000 Dovera Drive, Suite 200, Oviedo, Florida 32765  
P 407.971.8850

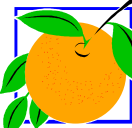


**ORANGE COUNTY  
GOVERNMENT  
FLORIDA**


**UTILITY PLAN**

SHEET NO.  
**U-2**

THE OFFICIAL RECORD OF THIS SHEET IS THE ELECTRONIC FILE DIGITALLY SIGNED AND SEALED UNDER RULE 61G15-23.004, F.A.C.

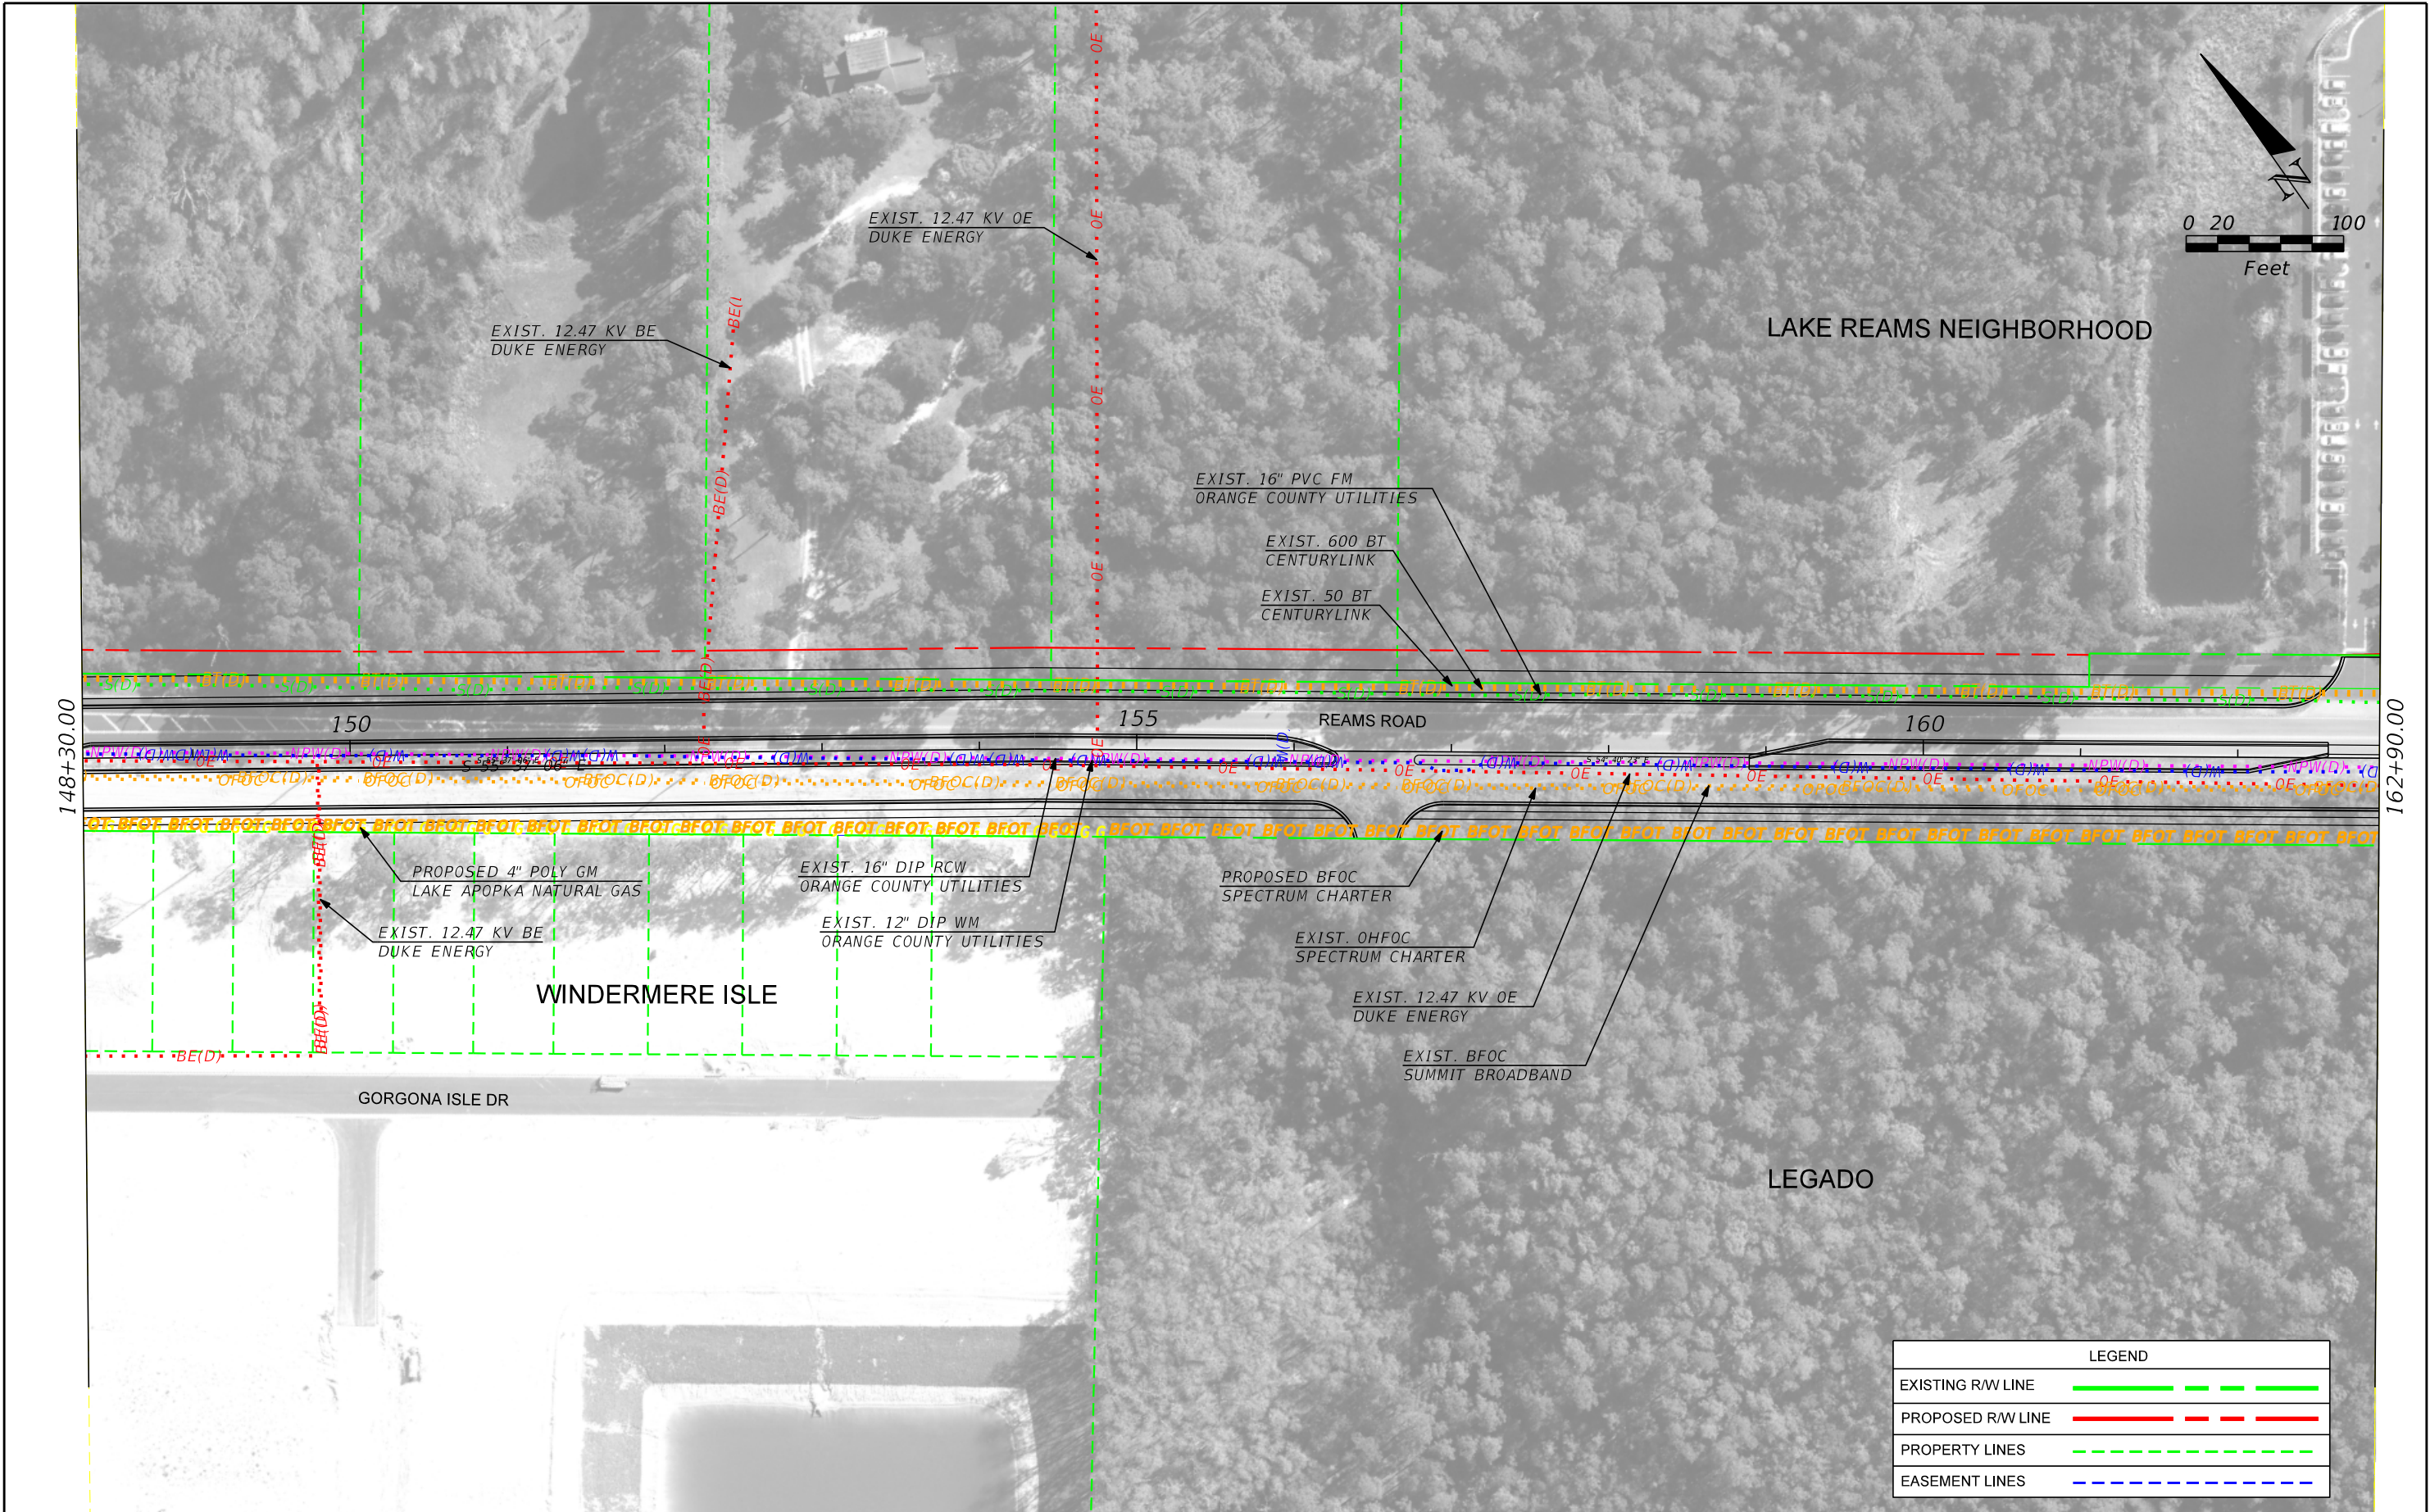


| REVISIONS |  |             |      |  |             | ENGINEER OF RECORD<br>Mark D. Hales, PE<br>PE No. 62430<br>Inwood Consulting Engineers, Inc.<br>Certificate of Authorization No. 7074<br>3000 Dovera Drive, Suite 200, Oviedo, Florida 32765<br>P 407.971.8850 |  ORANGE COUNTY<br>GOVERNMENT<br>FLORIDA | UTILITY PLAN |  | SHEET<br>NO.<br><br>U-3 |
|-----------|--|-------------|------|--|-------------|---|---|--------------|--|-------------------------|
| DATE      |  | DESCRIPTION | DATE |  | DESCRIPTION |   |   |              |  |                         |
|           |  |             |      |  |             |   |   |              |  |                         |

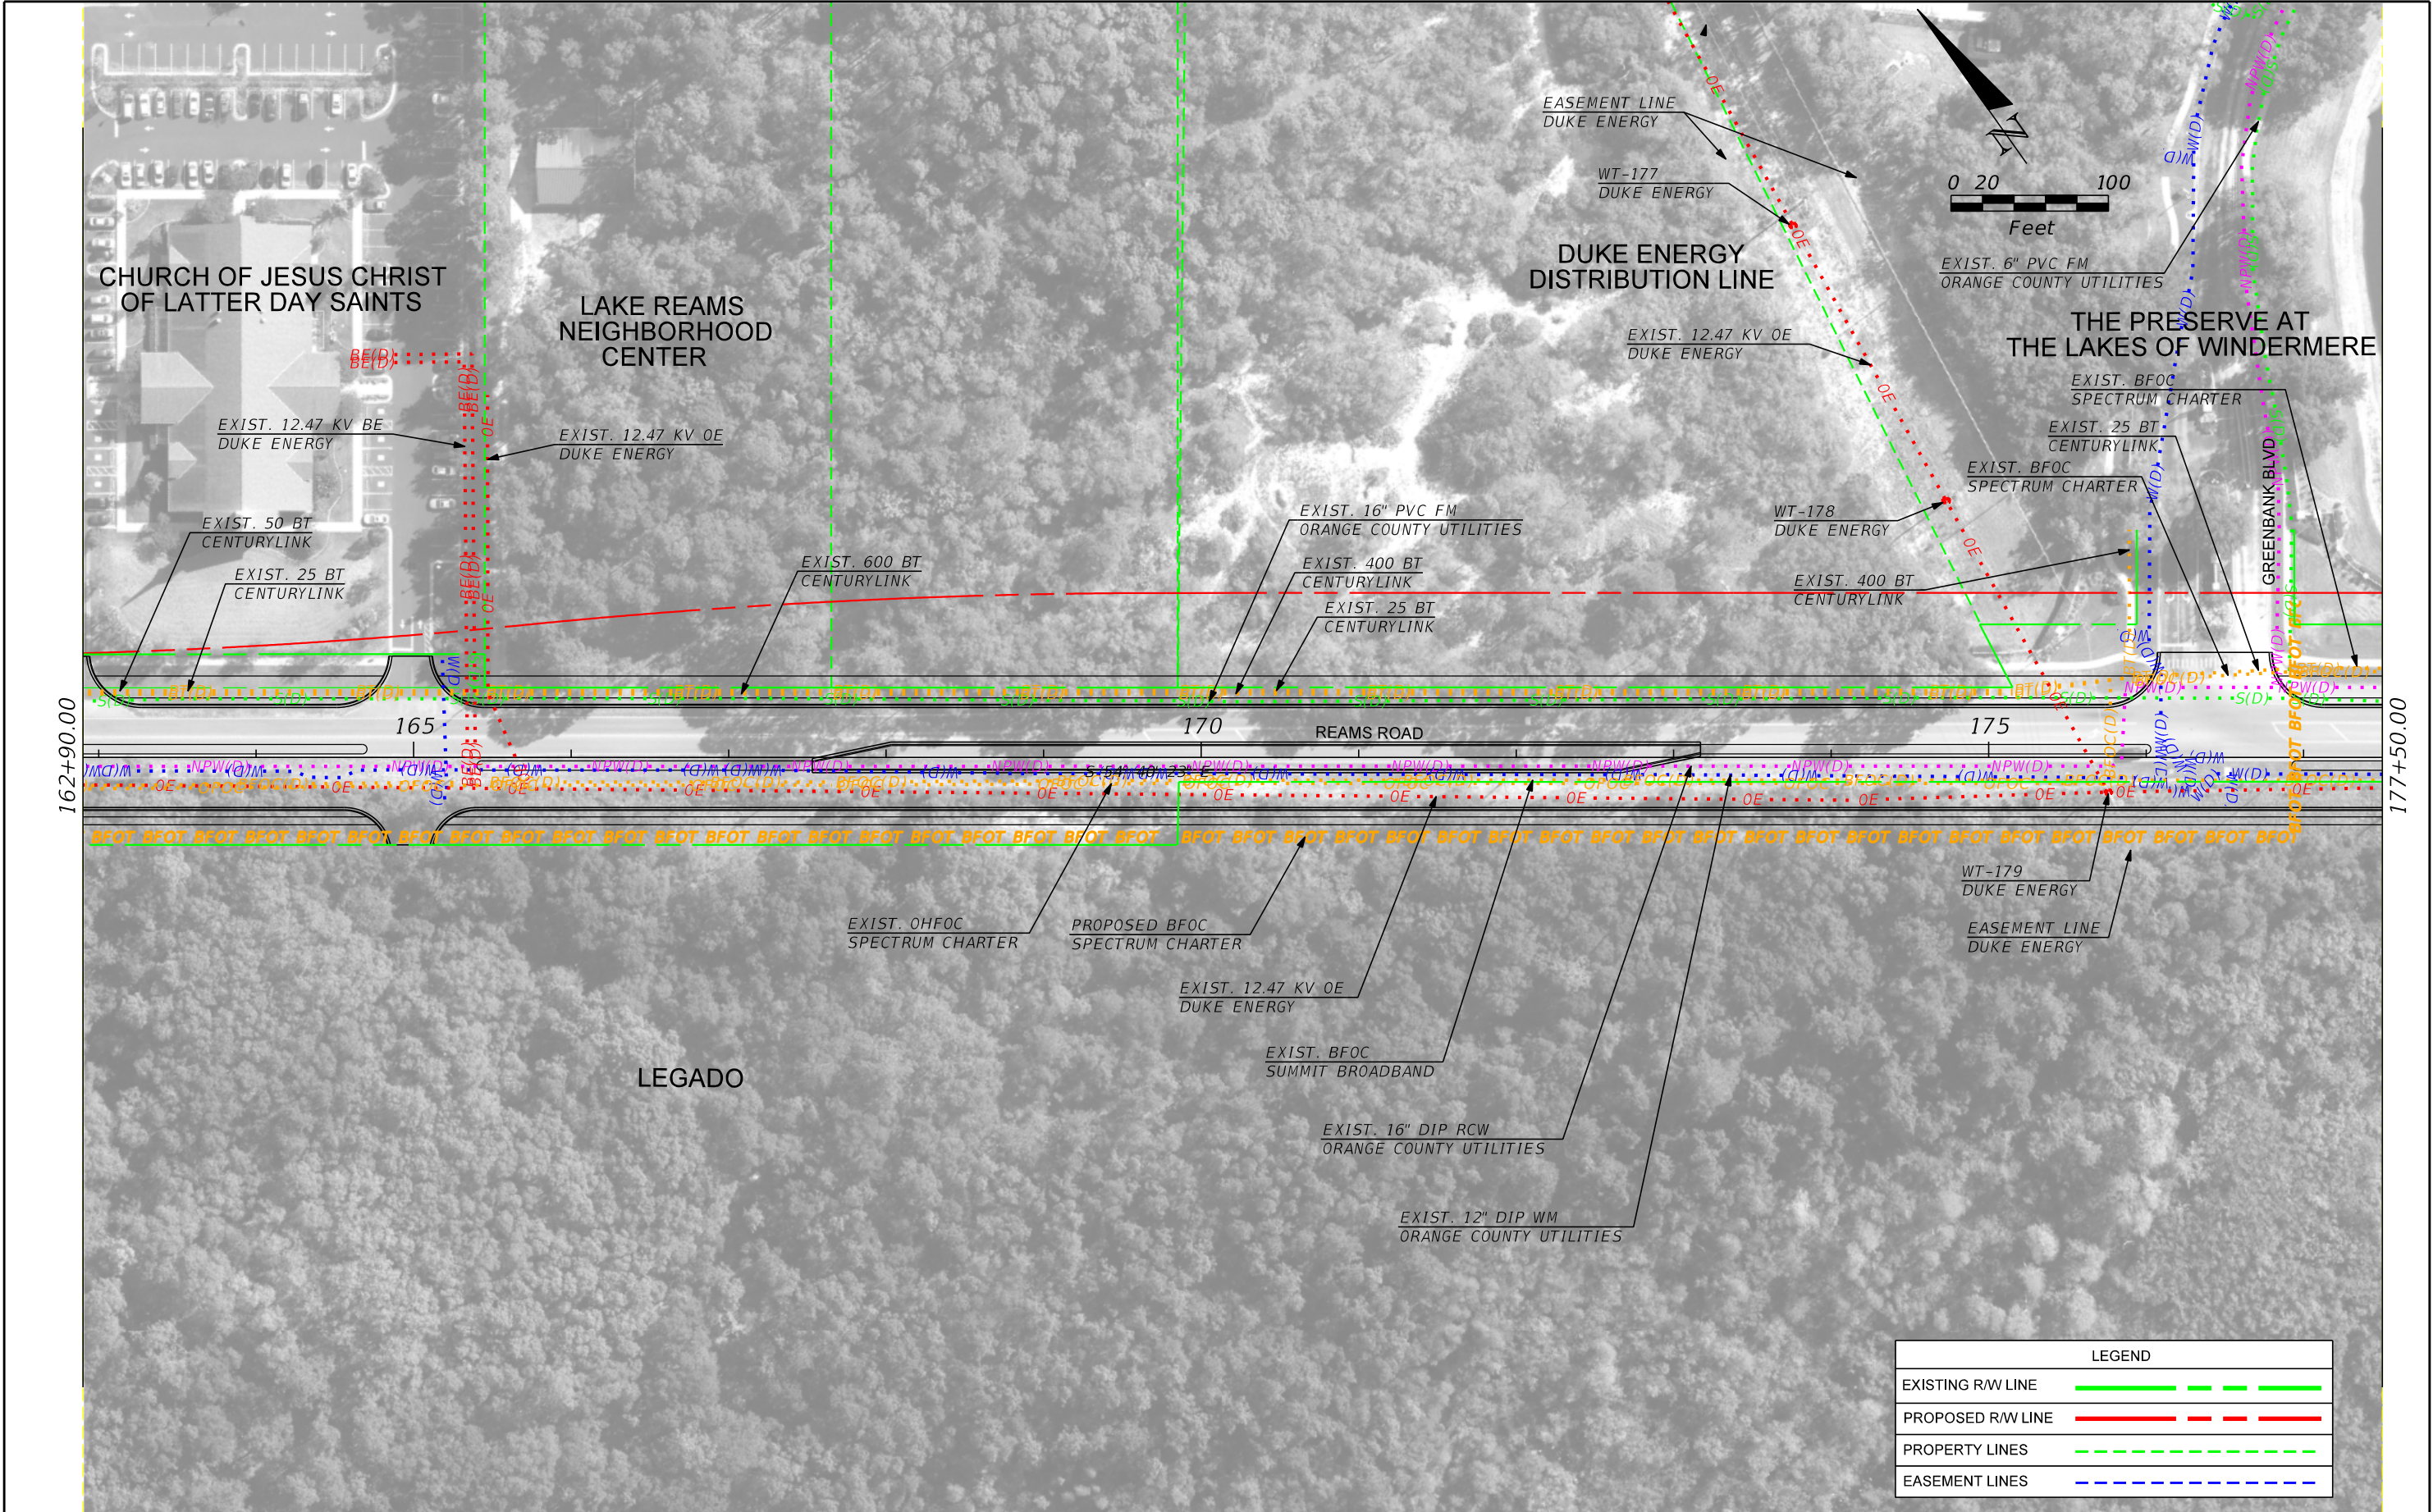


| REVISIONS |  |             |      |  |             | ENGINEER OF RECORD<br>Mark D. Hales, PE<br>PE No. 62430<br>Inwood Consulting Engineers, Inc.<br>Certificate of Authorization No. 7074<br>3000 Dovera Drive, Suite 200, Oviedo, Florida 32765<br>P 407.971.8850 |  ORANGE COUNTY<br>GOVERNMENT<br>FLORIDA | UTILITY PLAN |  | SHEET<br>NO.<br><br>U-4 |
|-----------|--|-------------|------|--|-------------|---|---|--------------|--|-------------------------|
| DATE      |  | DESCRIPTION | DATE |  | DESCRIPTION |   |   |              |  |                         |
|           |  |             |      |  |             |   |   |              |  |                         |

THE OFFICIAL RECORD OF THIS SHEET IS THE ELECTRONIC FILE DIGITALLY SIGNED AND SEALED UNDER RULE 61G15-23.004, F.A.C.

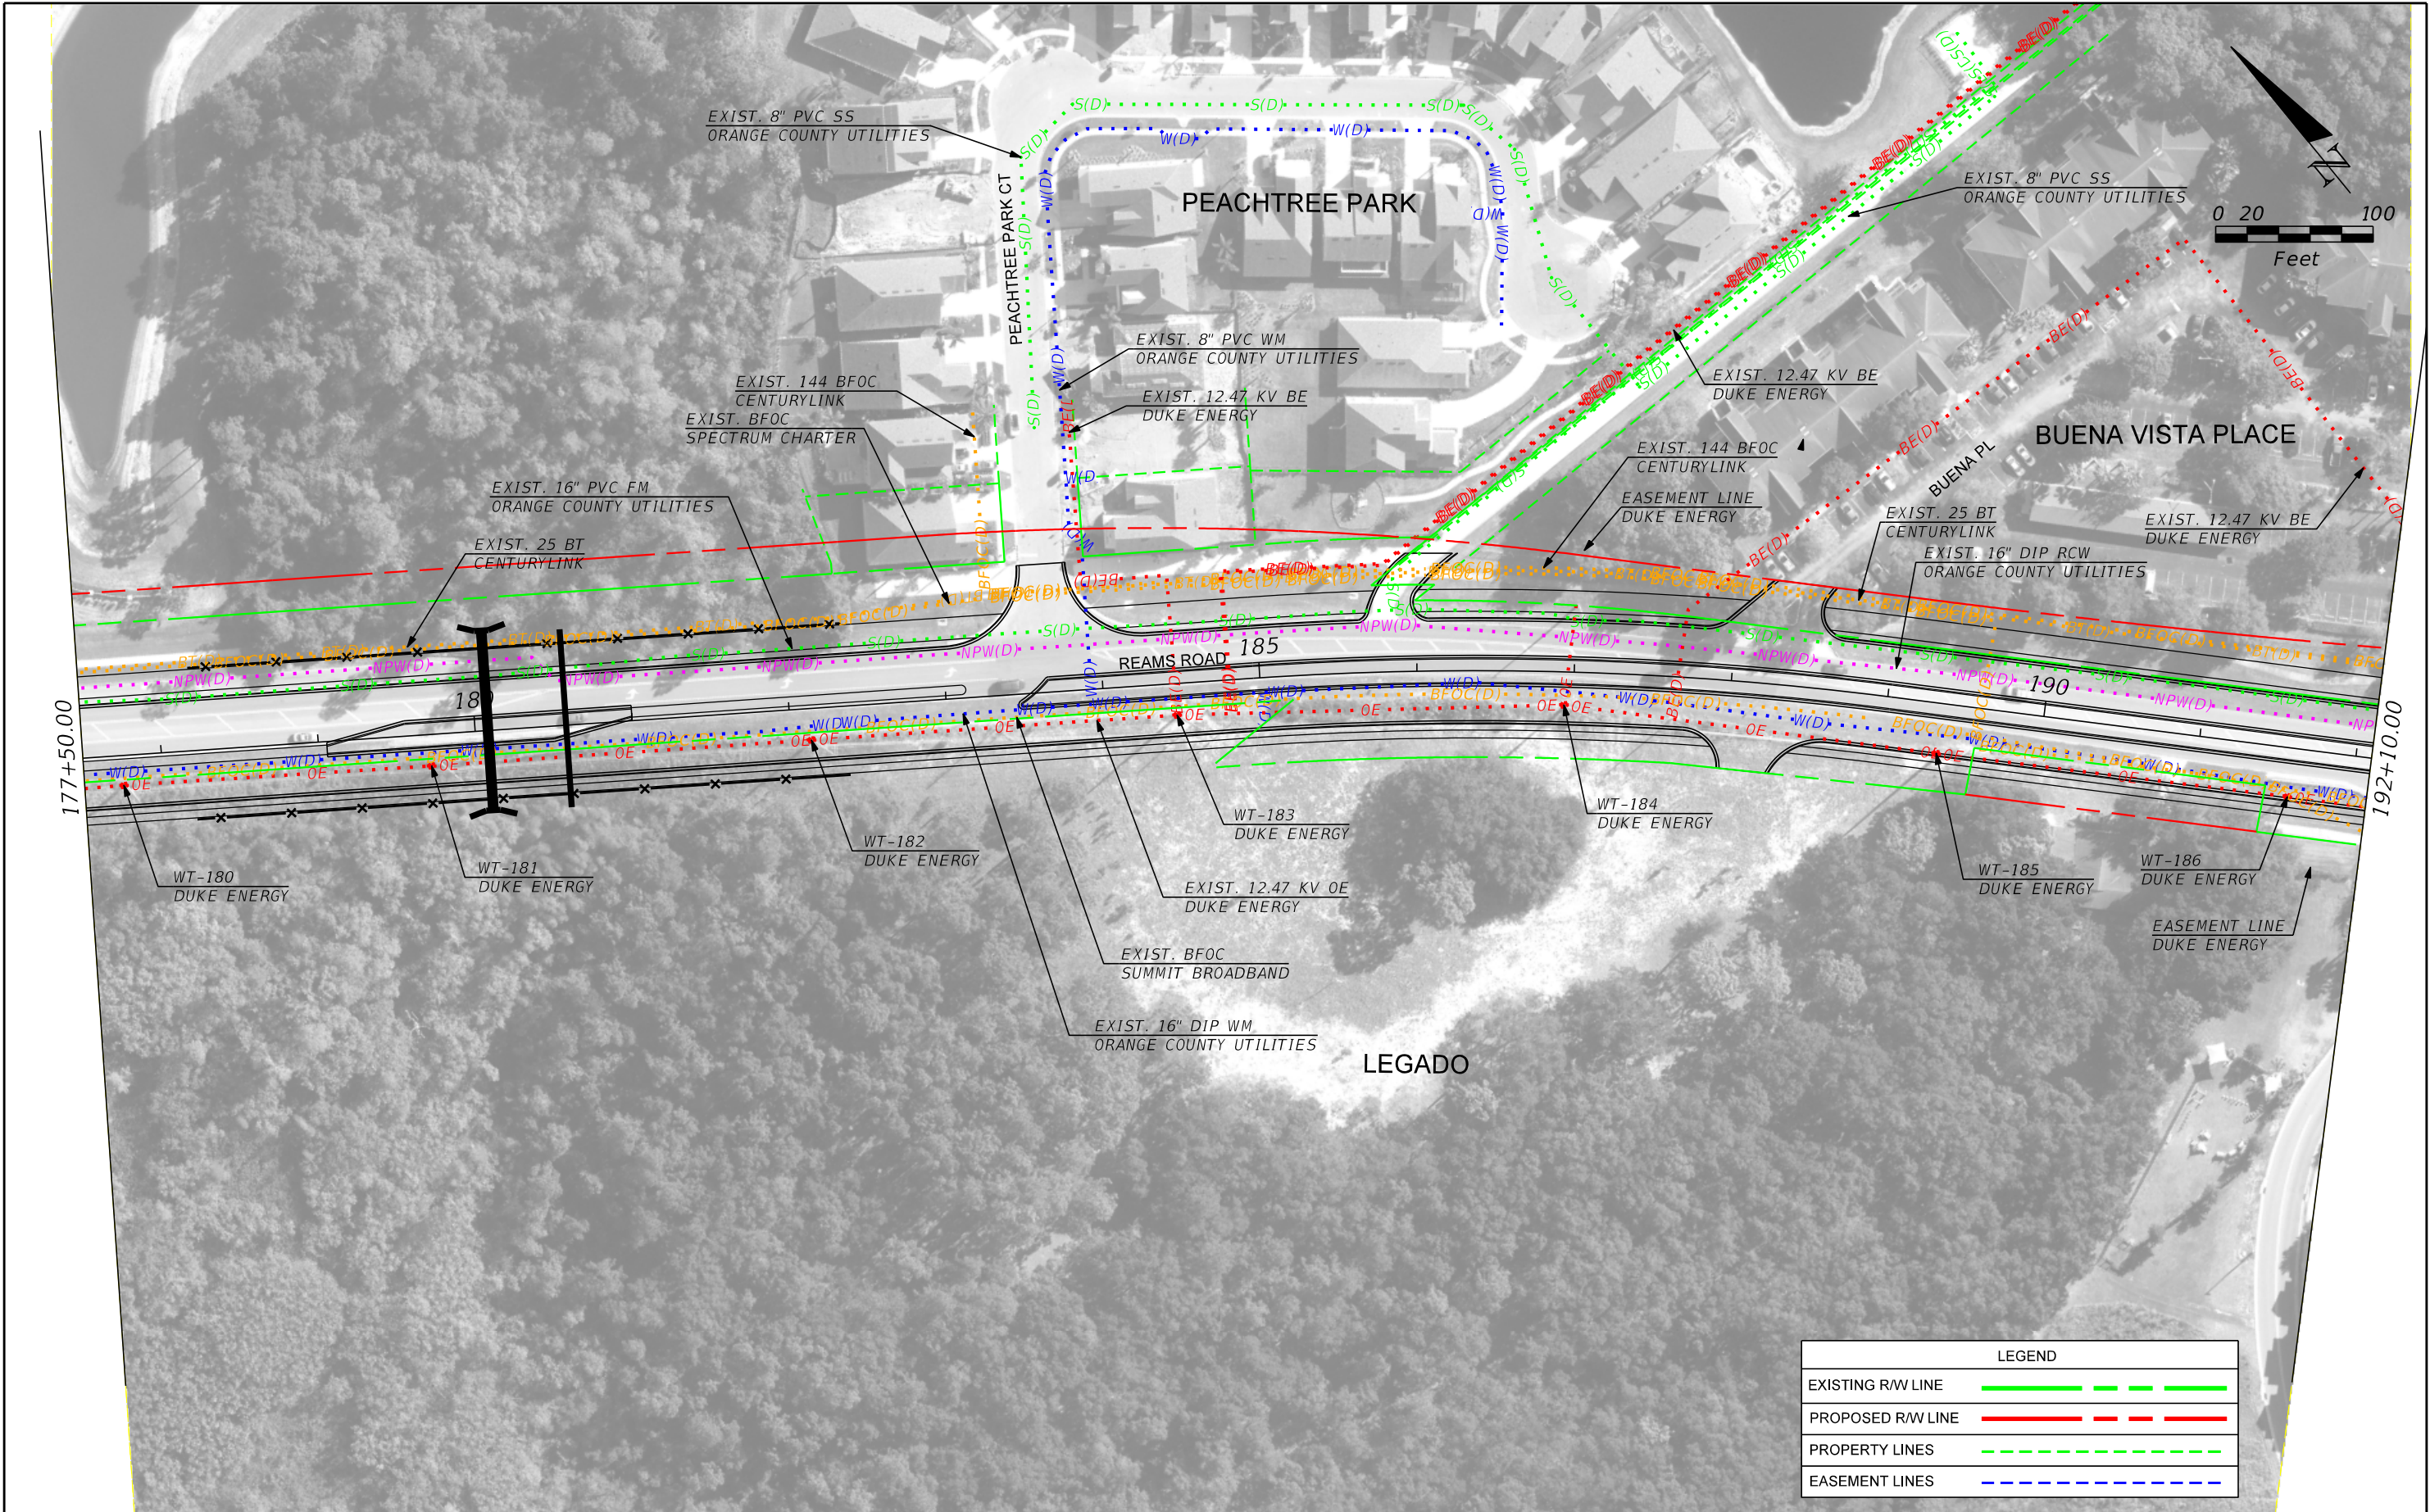

| REVISIONS |  |             |      |  |             | ENGINEER OF RECORD<br>Mark D. Hales, PE<br>PE No. 62430<br>Inwood Consulting Engineers, Inc.<br>Certificate of Authorization No. 7074<br>3000 Dovera Drive, Suite 200, Oviedo, Florida 32765<br>P 407.971.8850 |  ORANGE COUNTY<br>GOVERNMENT<br>FLORIDA | UTILITY PLAN |  | SHEET<br>NO.<br><br>U-5 |
|-----------|--|-------------|------|--|-------------|---|---|--------------|--|-------------------------|
| DATE      |  | DESCRIPTION | DATE |  | DESCRIPTION |   |   |              |  |                         |
|           |  |             |      |  |             |   |   |              |  |                         |

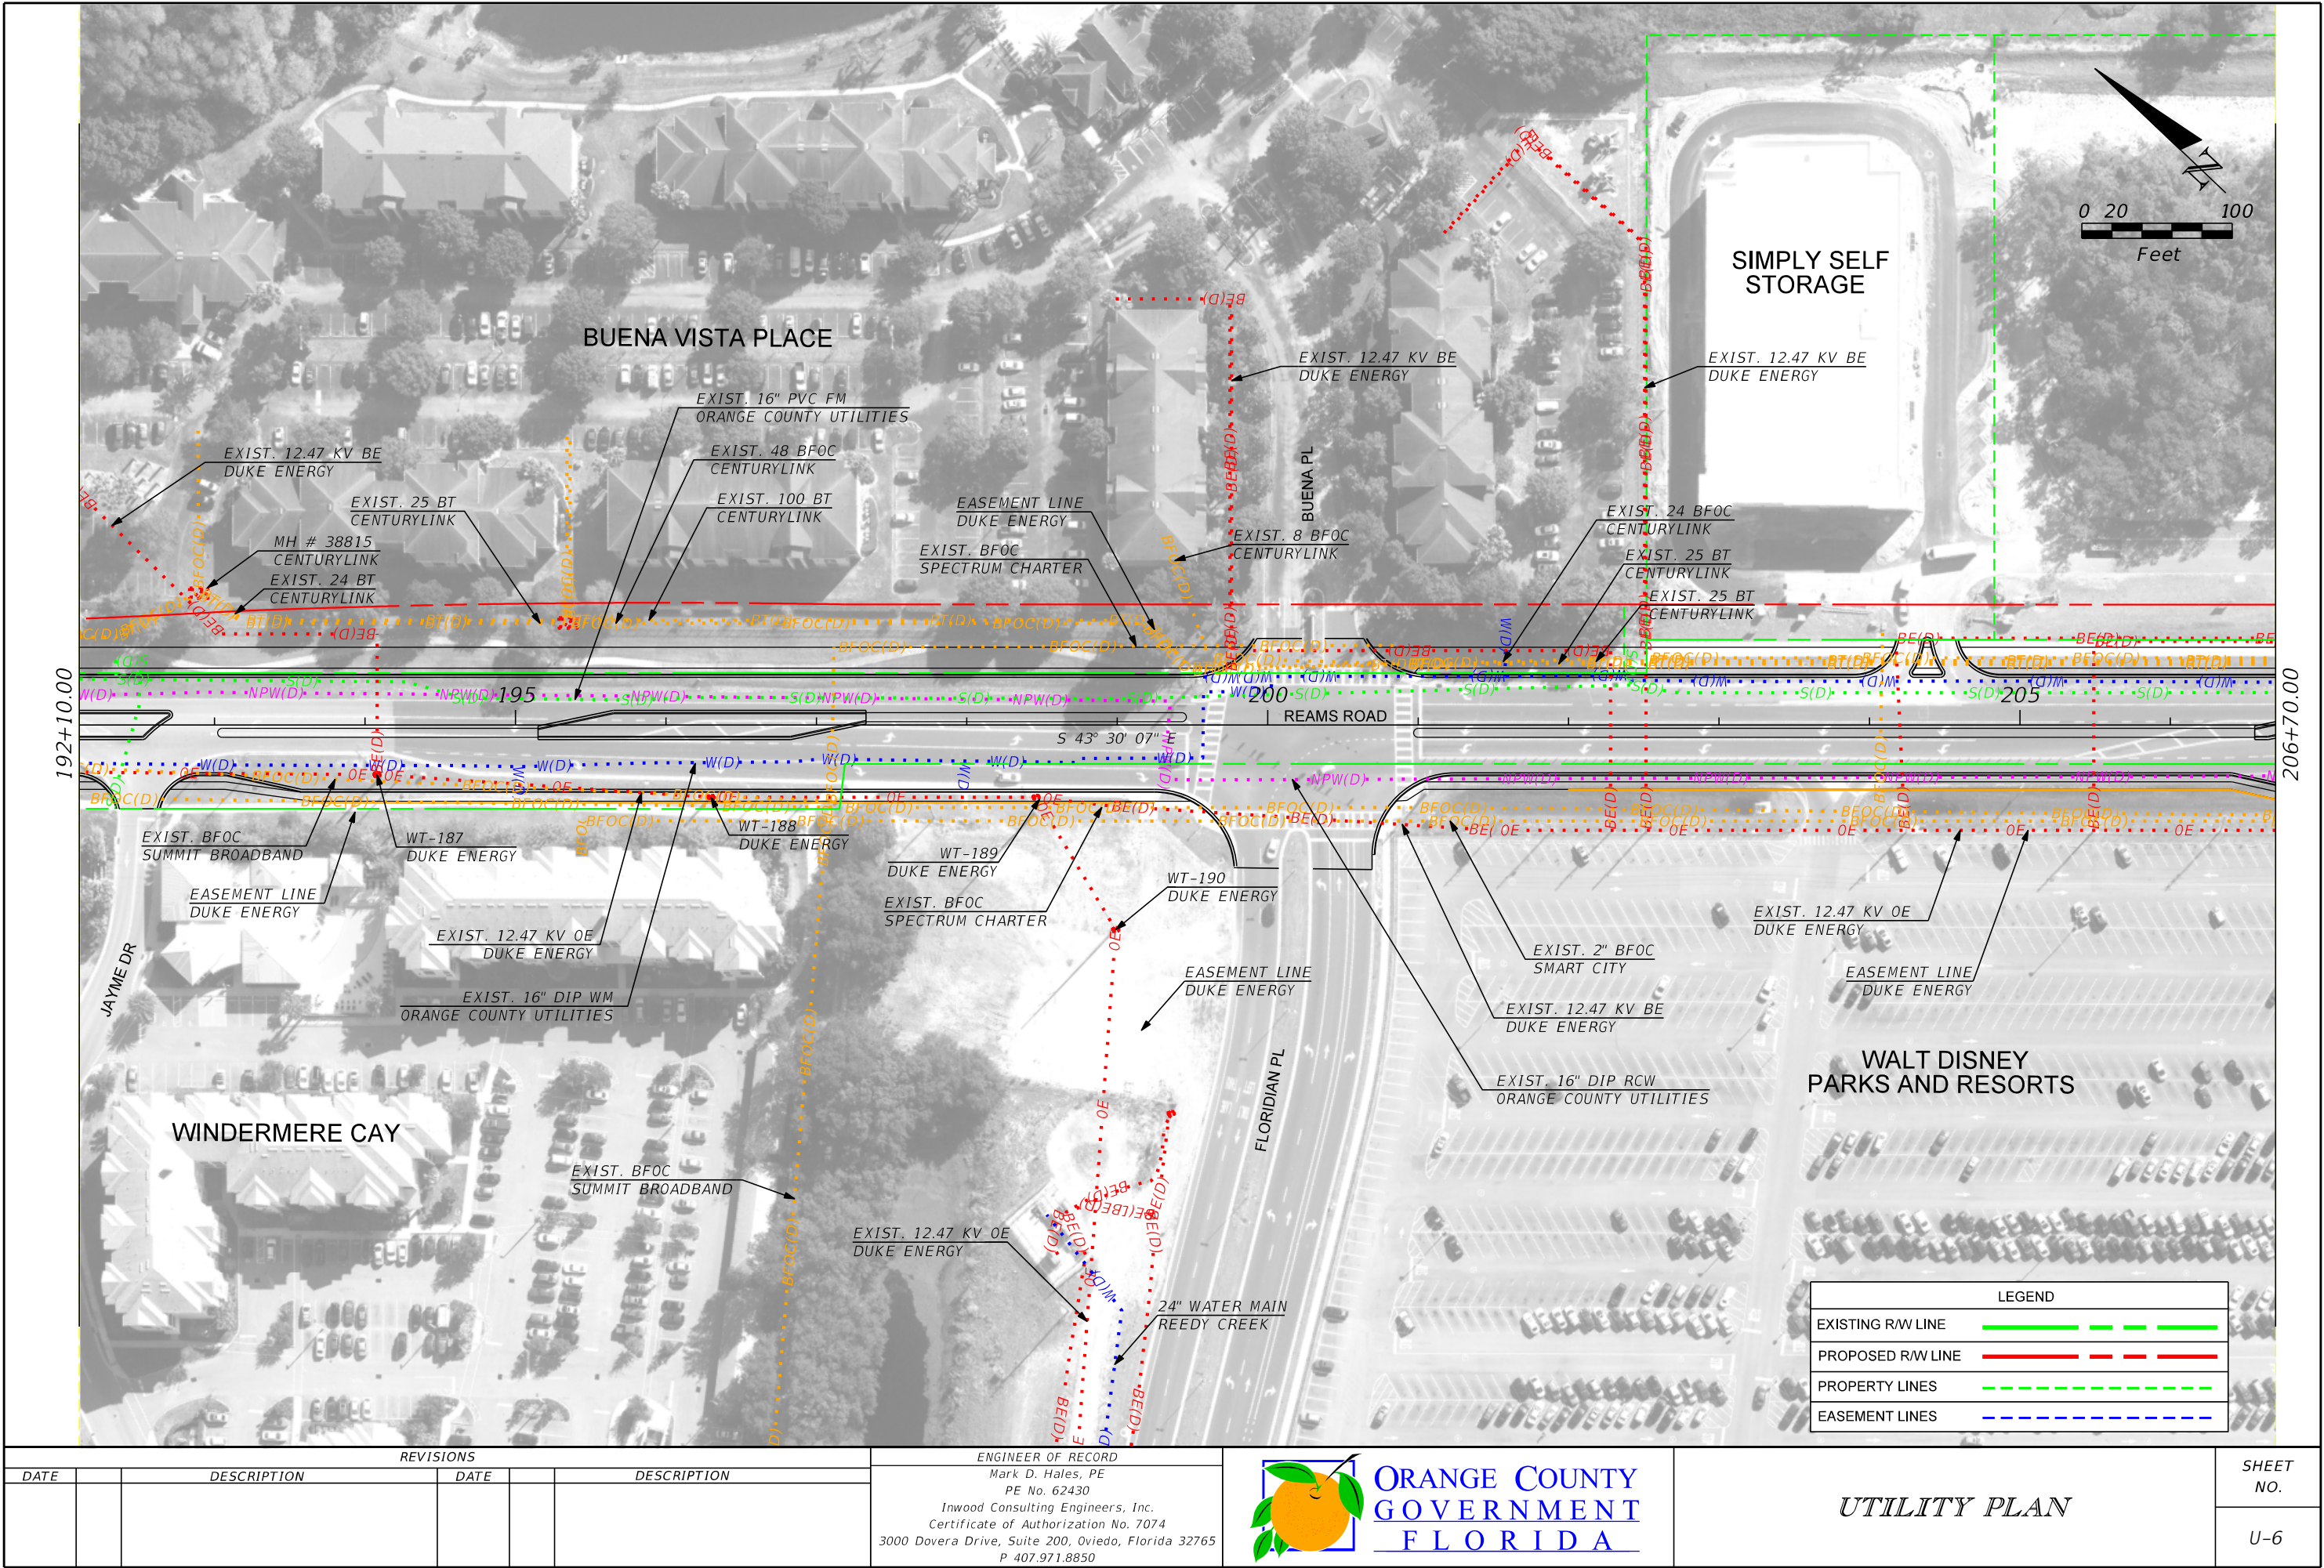

| REVISIONS |  |             |      |  |             |
|-----------|--|-------------|------|--|-------------|
| DATE      |  | DESCRIPTION | DATE |  | DESCRIPTION |
|           |  |             |      |  |             |


ENGINEER OF RECORD  
Mark D. Hales, PE  
PE No. 62430  
Inwood Consulting Engineers, Inc.  
Certificate of Authorization No. 7074  
3000 Dovera Drive, Suite 200, Oviedo, Florida 32765  
P 407.971.8850



UTILITY PLAN


SHEET NO.  
U-6

THE OFFICIAL RECORD OF THIS SHEET IS THE ELECTRONIC FILE DIGITALLY SIGNED AND SEALED UNDER RULE 61G15-23.004, F.A.C.

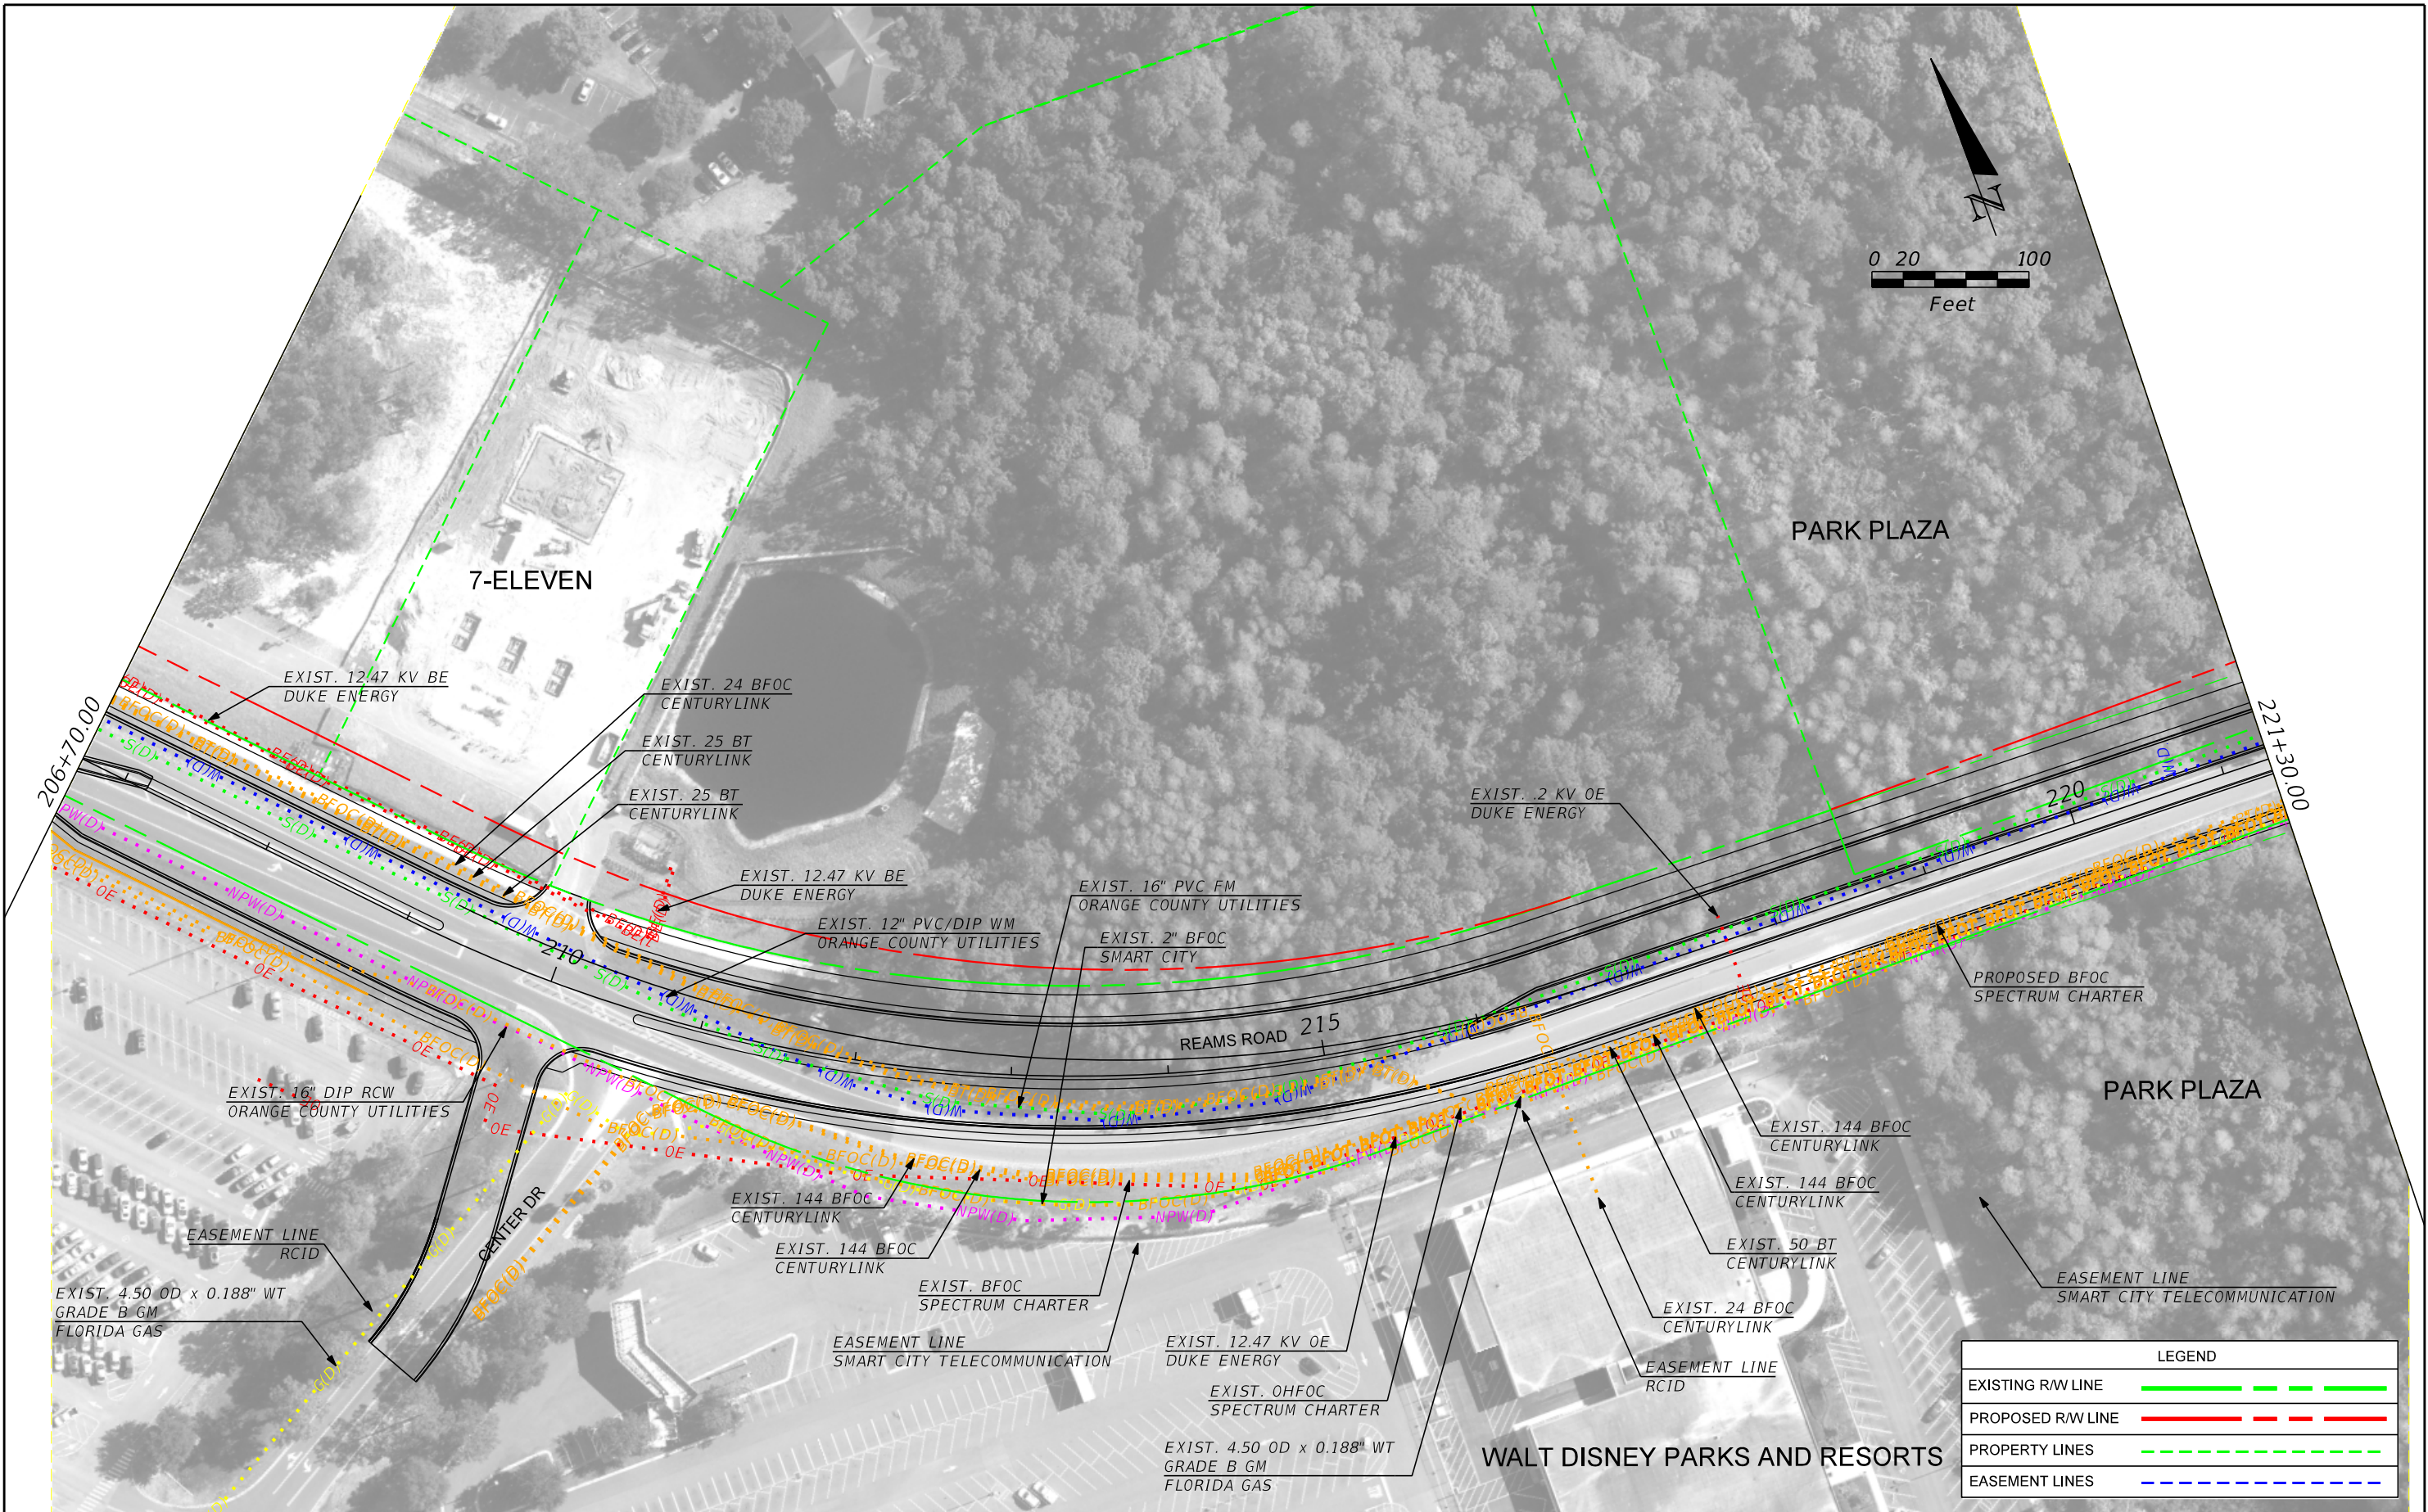

| REVISIONS |  |             |      |  |             | ENGINEER OF RECORD<br>Mark D. Hales, PE<br>PE No. 62430<br>Inwood Consulting Engineers, Inc.<br>Certificate of Authorization No. 7074<br>3000 Dovera Drive, Suite 200, Oviedo, Florida 32765<br>P 407.971.8850 |  ORANGE COUNTY<br>GOVERNMENT<br>FLORIDA | UTILITY PLAN |  | SHEET<br>NO.<br><br>U-7 |
|-----------|--|-------------|------|--|-------------|---|---|--------------|--|-------------------------|
| DATE      |  | DESCRIPTION | DATE |  | DESCRIPTION |   |   |              |  |                         |
|           |  |             |      |  |             |   |   |              |  |                         |


THE OFFICIAL RECORD OF THIS SHEET IS THE ELECTRONIC FILE DIGITALLY SIGNED AND SEALED UNDER RULE 61G15-23.004, F.A.C.

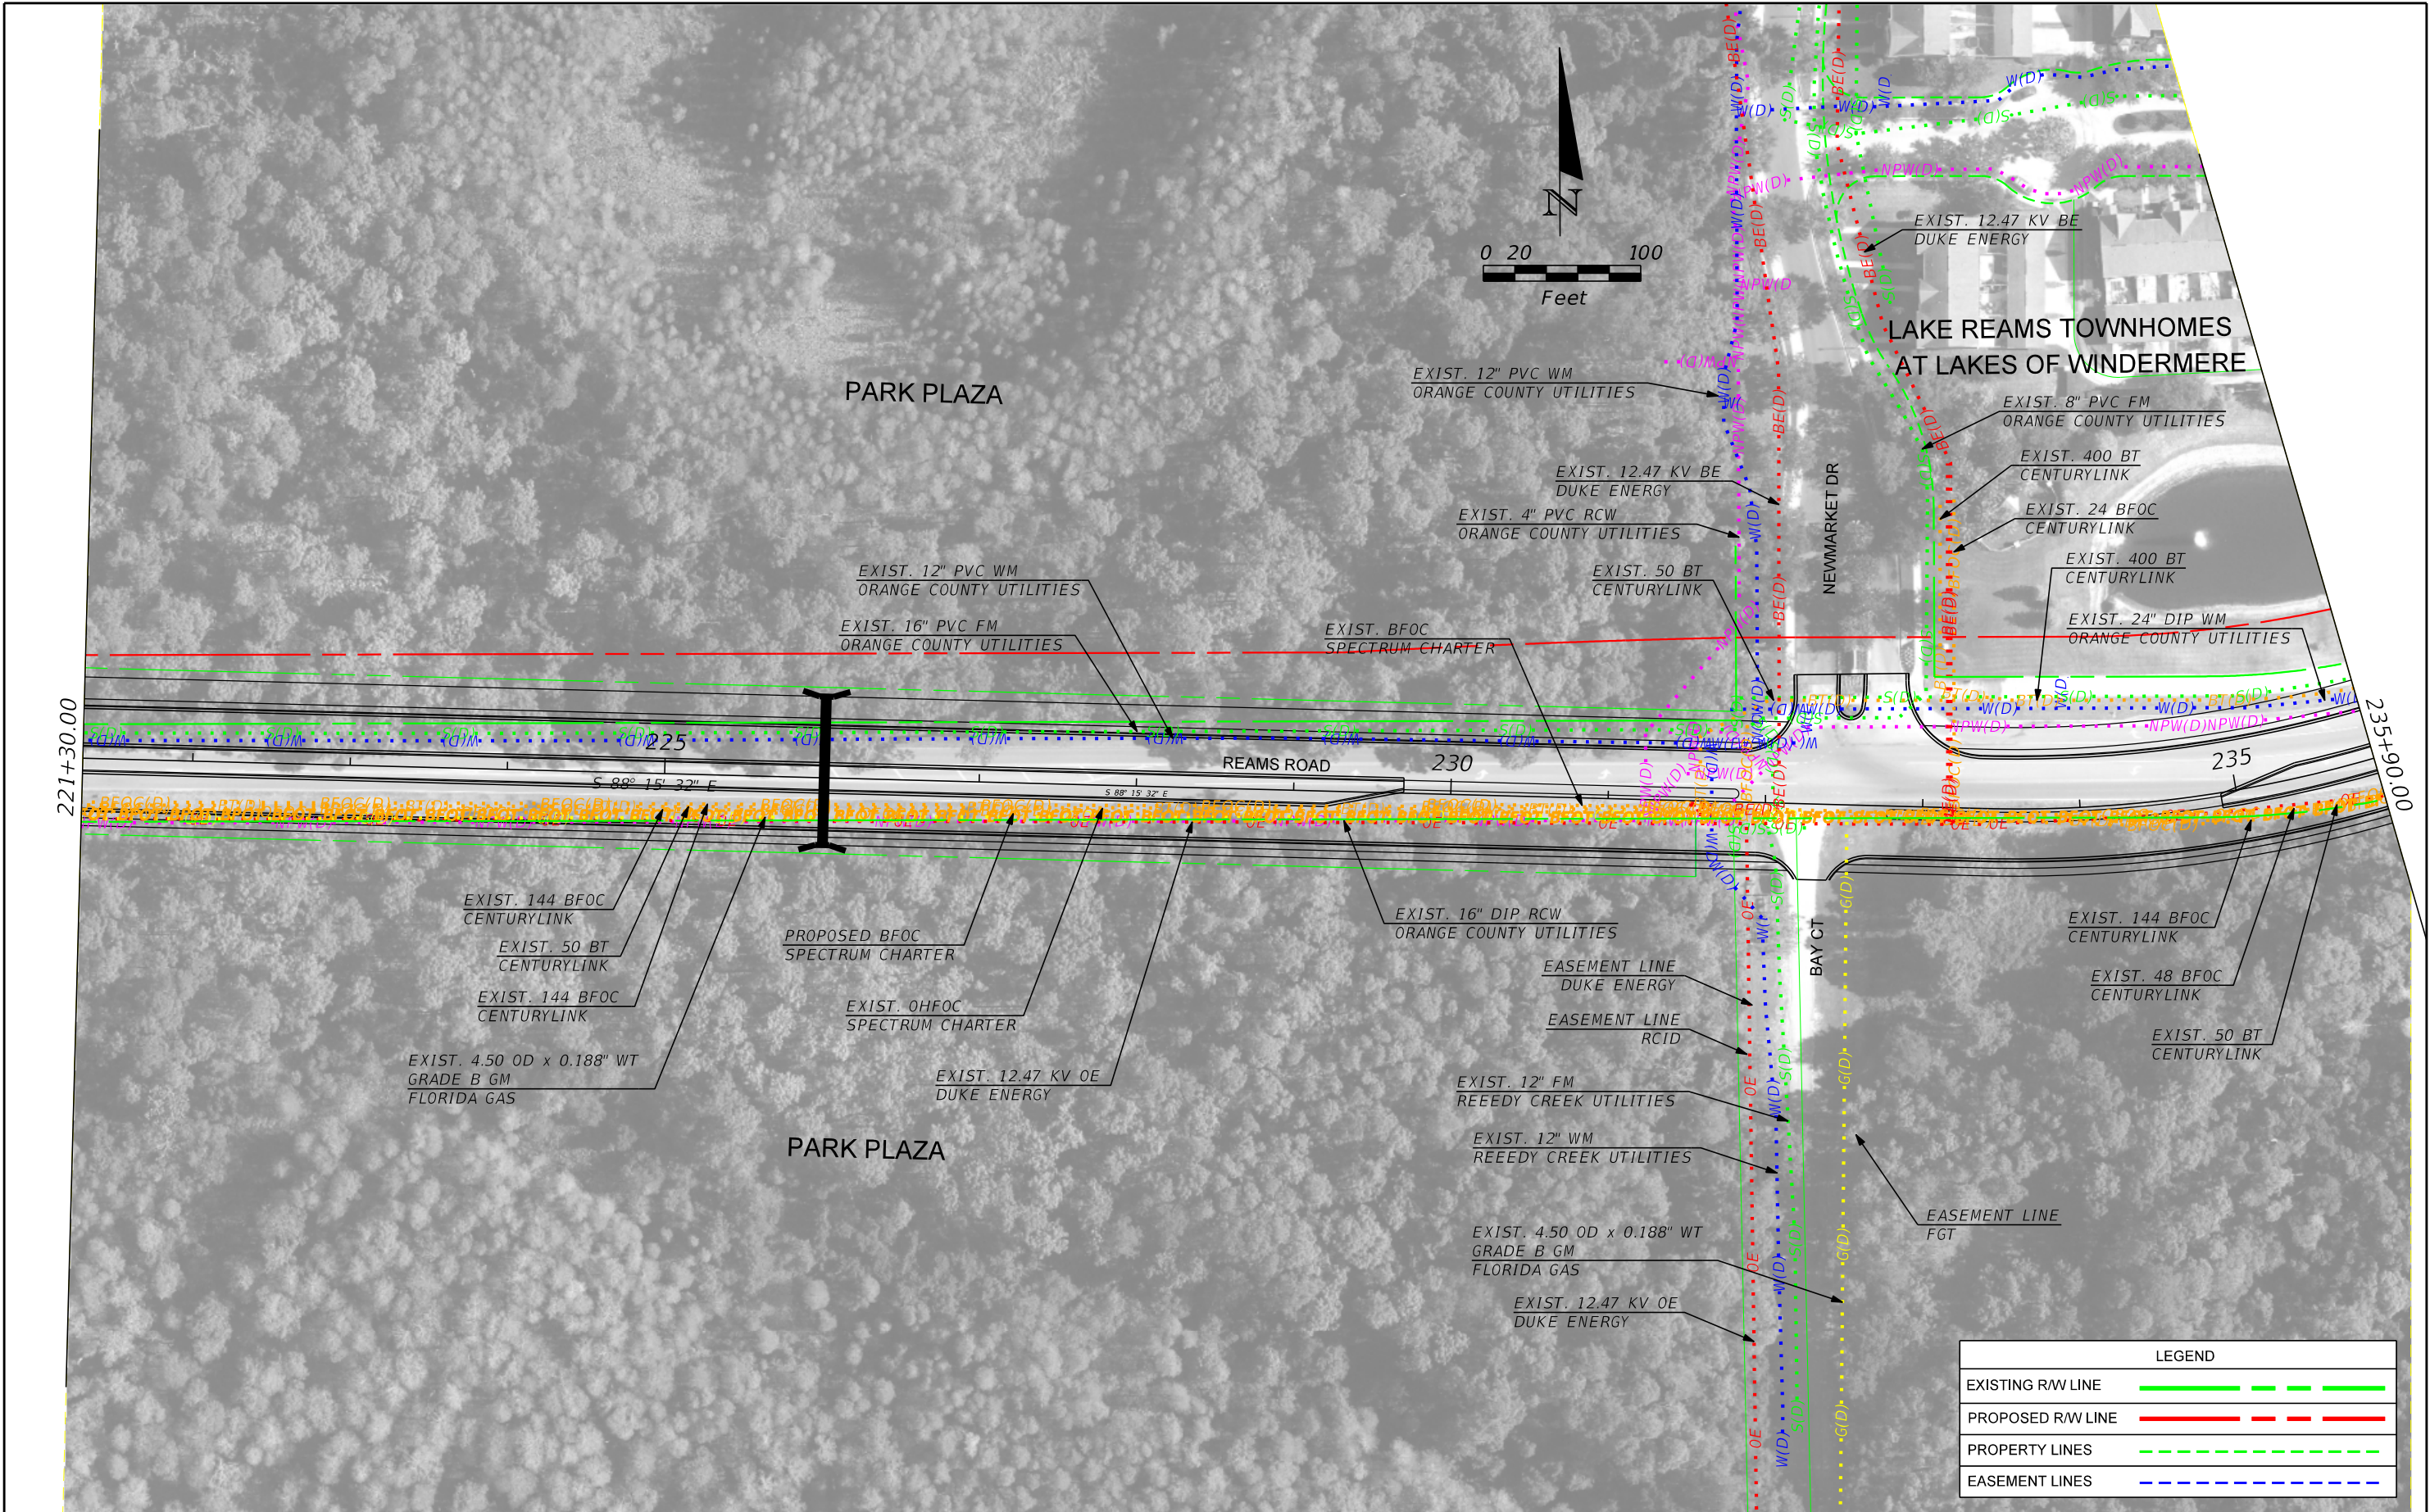

| REVISIONS |  |             |      |  |             | <div>ENGINEER OF RECORD<br/>Mark D. Hales, PE<br/>PE No. 62430<br/>Inwood Consulting Engineers, Inc.<br/>Certificate of Authorization No. 7074<br/>3000 Dovera Drive, Suite 200, Oviedo, Florida 32765<br/>P 407.971.8850</div> | <div>ORANGE COUNTY<br/>GOVERNMENT<br/>FLORIDA</div> | UTILITY PLAN |  |  | SHEET NO.<br><br>U-8 |
|-----------|--|-------------|------|--|-------------|---|---|--------------|--|--|----------------------|
| DATE      |  | DESCRIPTION | DATE |  | DESCRIPTION |   |   |              |  |  |                      |
|           |  |             |      |  |             |   |   |              |  |  |                      |

THE OFFICIAL RECORD OF THIS SHEET IS THE ELECTRONIC FILE DIGITALLY SIGNED AND SEALED UNDER RULE 61G15-23.004, F.A.C.


LAKE REAMS TOWNHOMES  
AT LAKES OF WINDERMERE

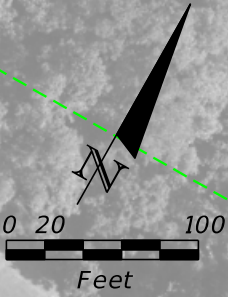

| LEGEND            |  |
|-------------------|--|
| EXISTING R/W LINE |  |
| PROPOSED R/W LINE |  |
| PROPERTY LINES    |  |
| EASEMENT LINES    |  |

| REVISIONS |             |      |             |
|-----------|-------------|------|-------------|
| DATE      | DESCRIPTION | DATE | DESCRIPTION |
|           |             |      |             |


ENGINEER OF RECORD  
Mark D. Hales, PE  
PE No. 62430  
Inwood Consulting Engineers, Inc.  
Certificate of Authorization No. 7074  
3000 Dovera Drive, Suite 200, Oviedo, Florida 32765  
P 407.971.8850

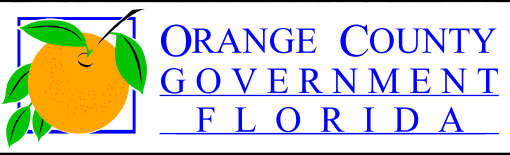


UTILITY PLAN


SHEET NO.  
U-9

THE OFFICIAL RECORD OF THIS SHEET IS THE ELECTRONIC FILE DIGITALLY SIGNED AND SEALED UNDER RULE 61G15-23.004, F.A.C.

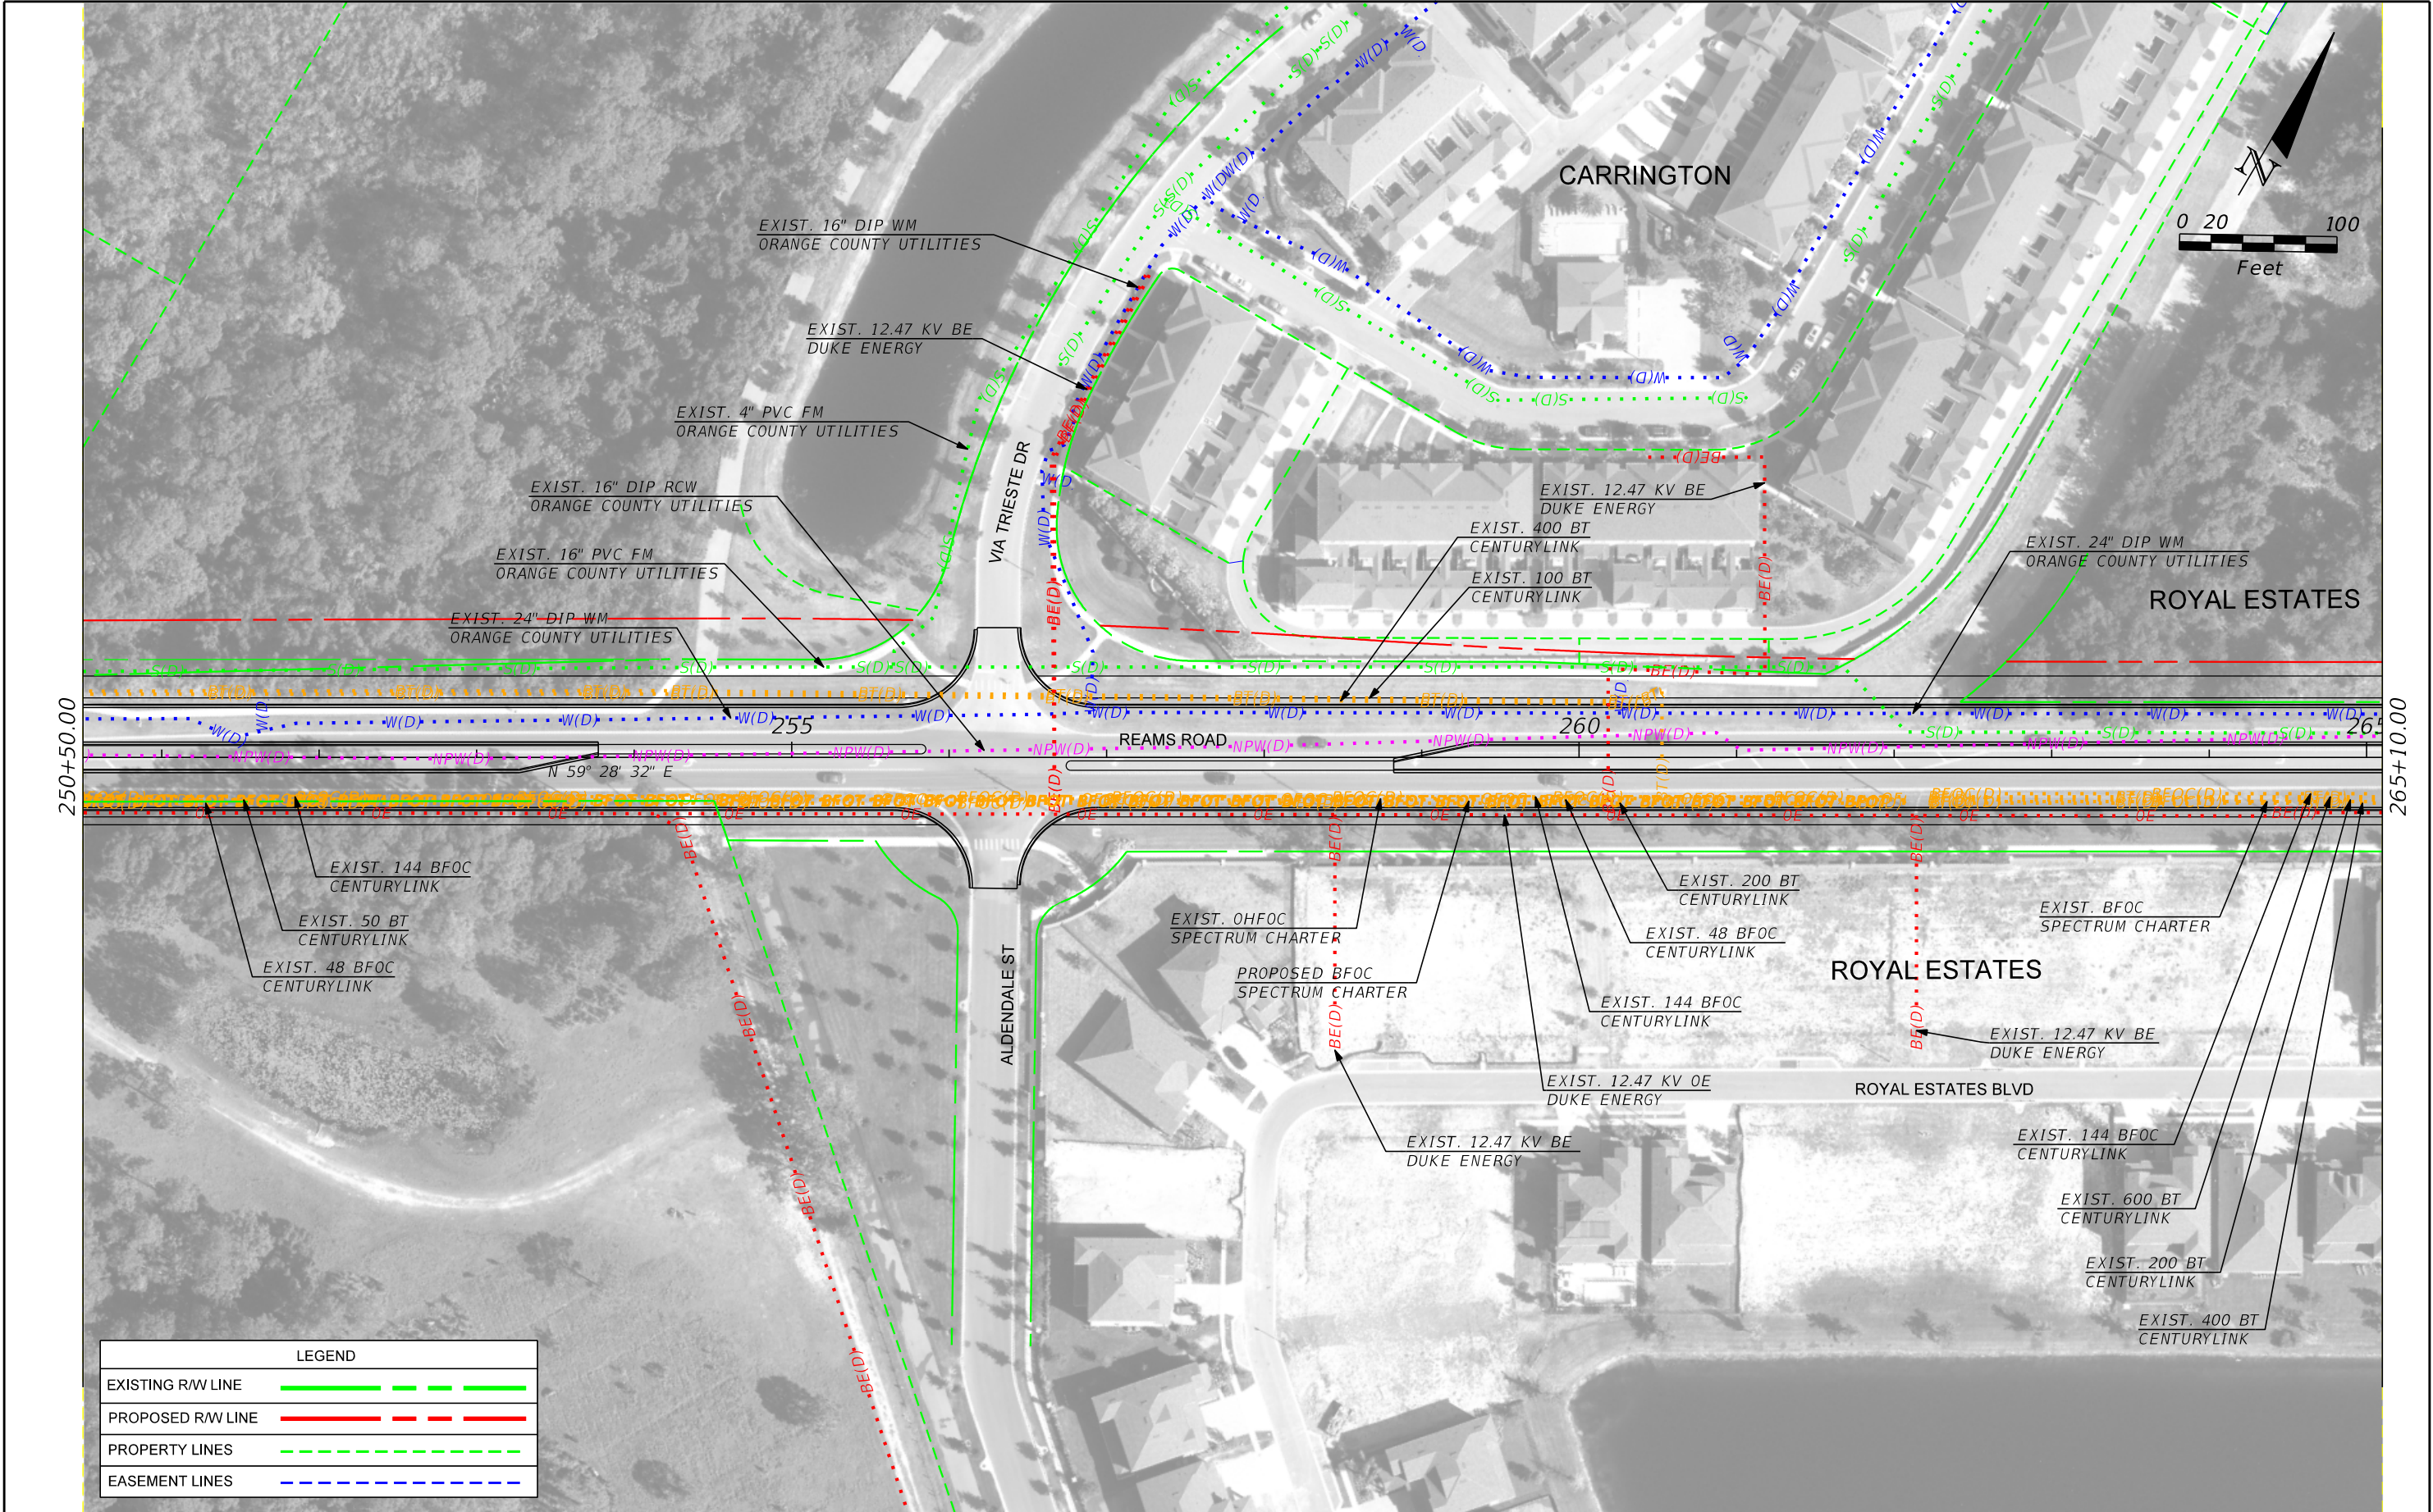
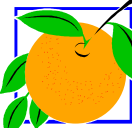
| REVISIONS |  |             |      |  | ENGINEER OF RECORD<br>Mark D. Hales, PE<br>PE No. 62430<br>Inwood Consulting Engineers, Inc.<br>Certificate of Authorization No. 7074<br>3000 Dovera Drive, Suite 200, Oviedo, Florida 32765<br>P 407.971.8850 |  ORANGE COUNTY<br>GOVERNMENT<br>FLORIDA | UTILITY PLAN |  | SHEET<br>NO.<br><br>U-10 |
|-----------|--|-------------|------|--|---|---|--------------|--|--------------------------|
| DATE      |  | DESCRIPTION | DATE |  |   |   |              |  |                          |
|           |  |             |      |  |   |   |              |  |                          |

THE OFFICIAL RECORD OF THIS SHEET IS THE ELECTRONIC FILE DIGITALLY SIGNED AND SEALED UNDER RULE 61G15-23.004, F.A.C.

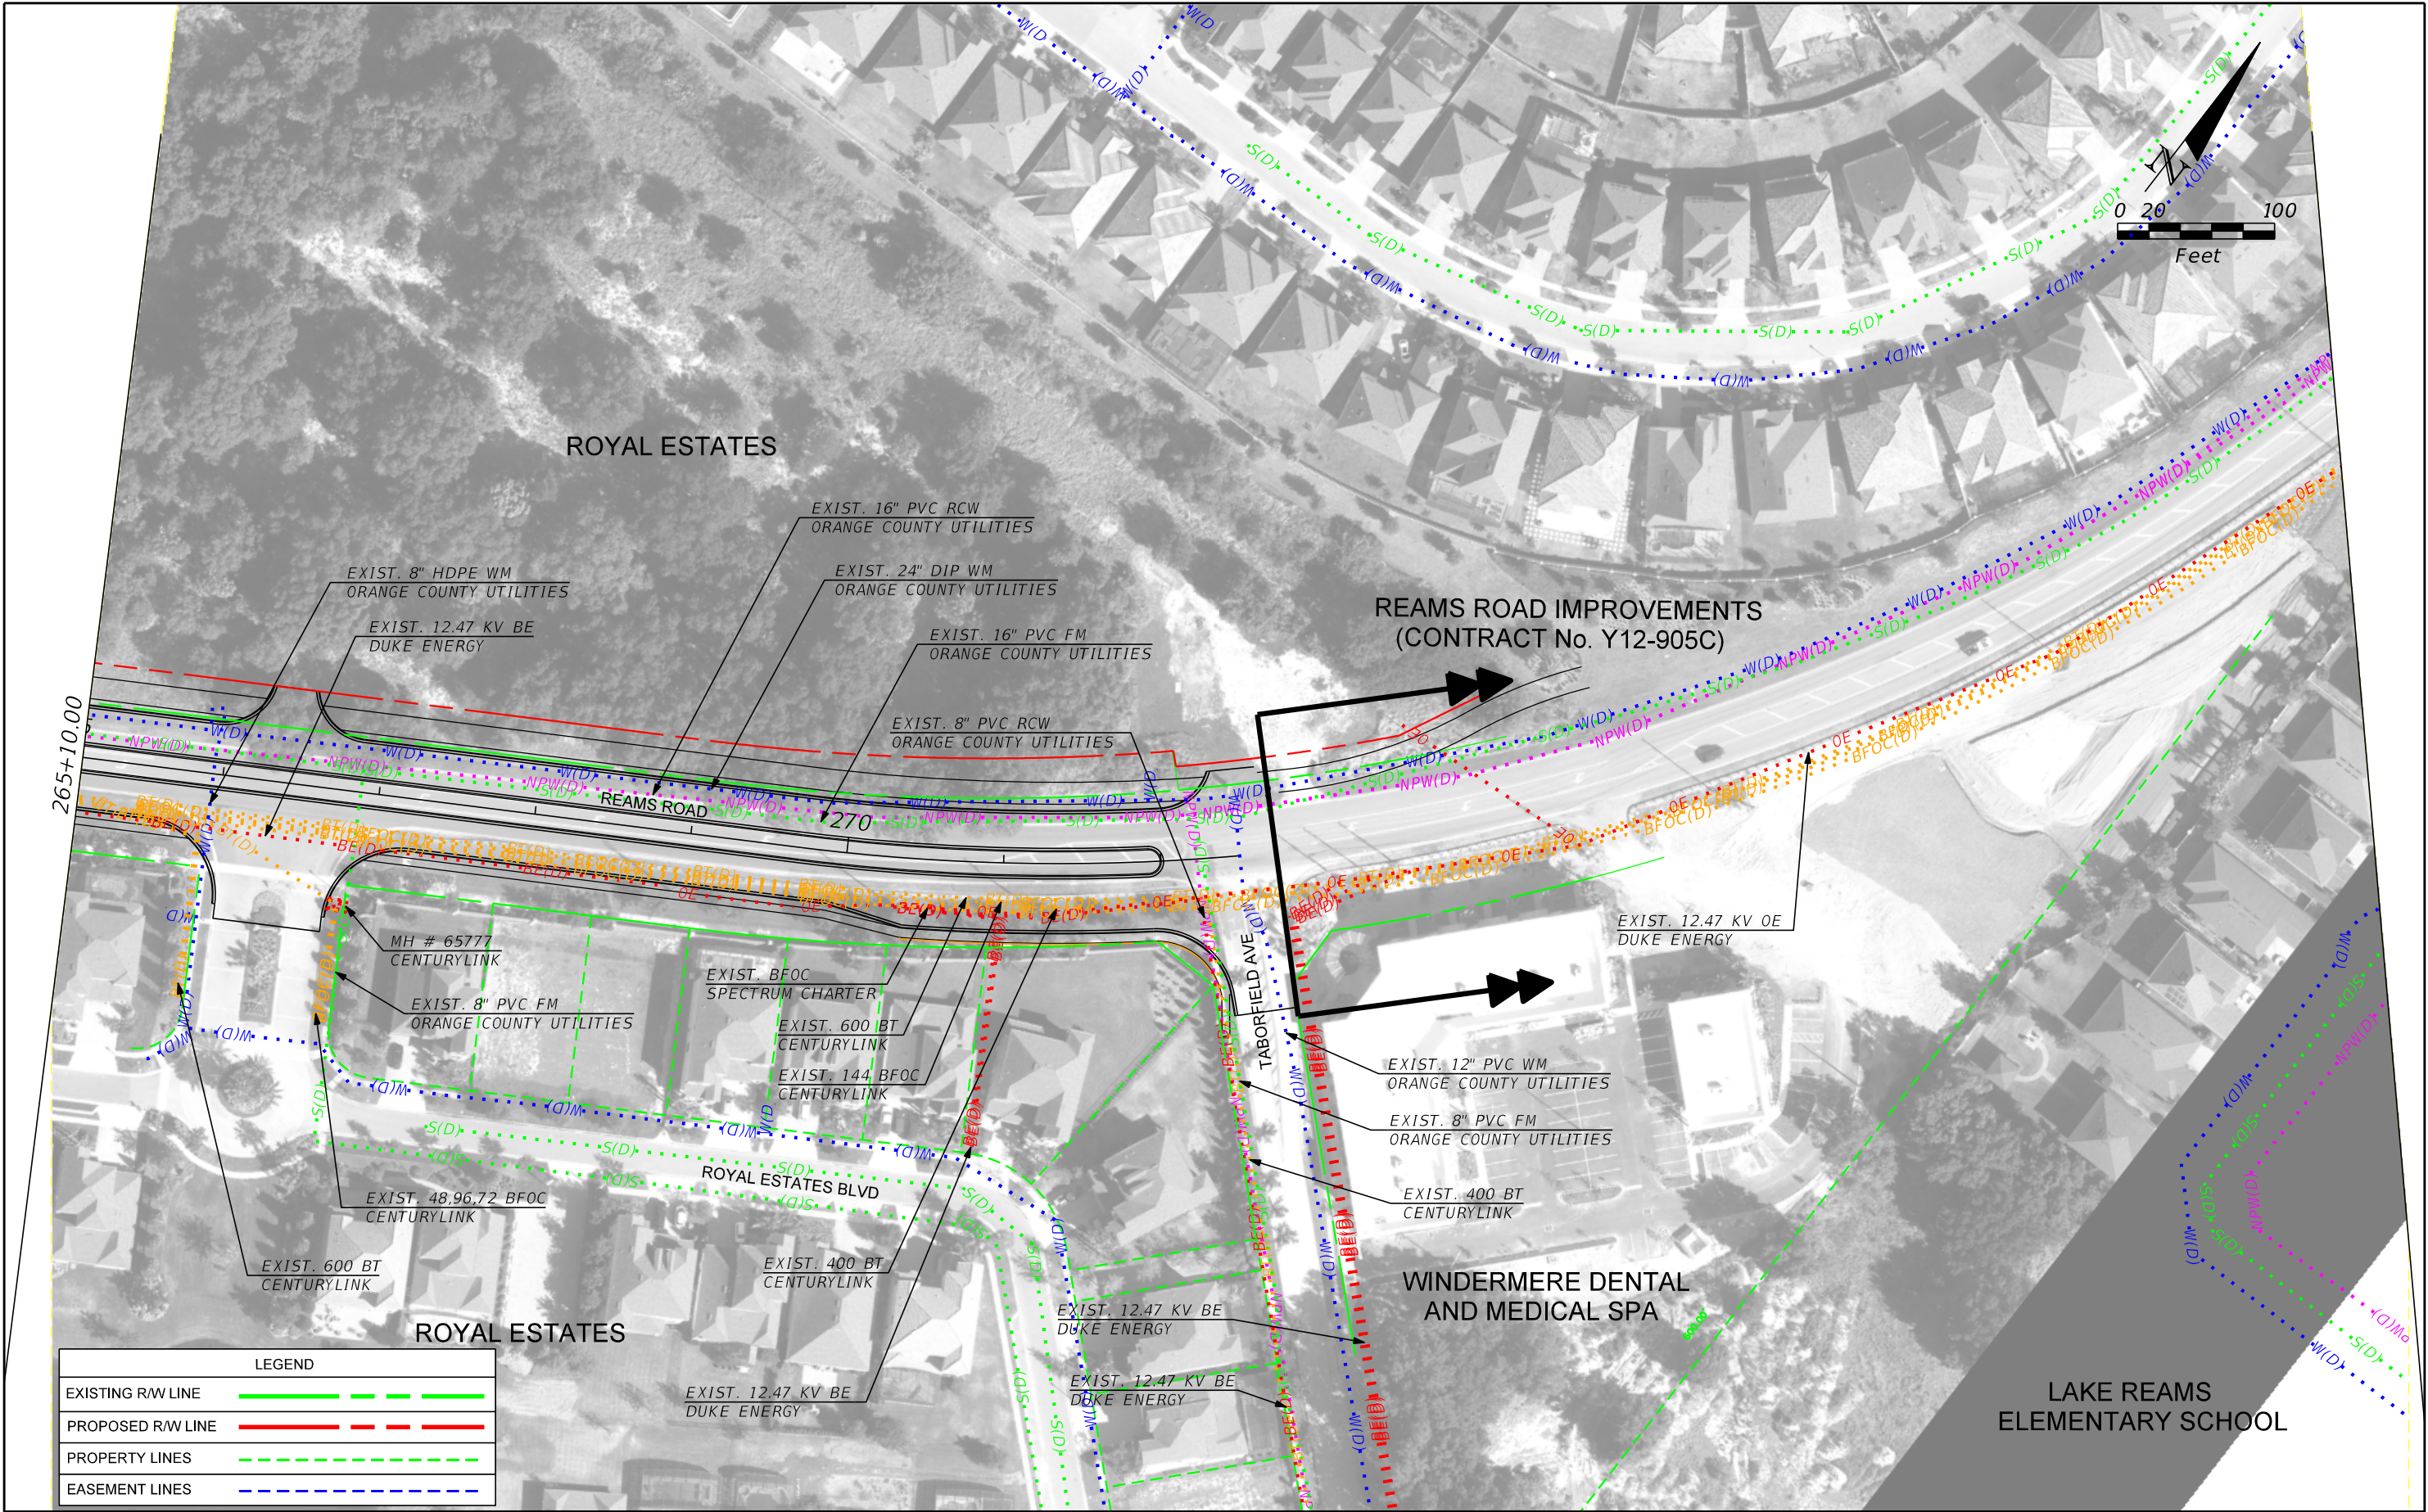

| REVISIONS |  |             |      |  |             | ENGINEER OF RECORD   |  | ORANGE COUNTY<br>GOVERNMENT<br>FLORIDA | UTILITY PLAN | SHEET<br>NO. |
|-----------|--|-------------|------|--|-------------|---|---------------------------------------------------------------------------------------|----------------------------------------|--------------|--------------|
| DATE      |  | DESCRIPTION | DATE |  | DESCRIPTION | Mark D. Hales, PE<br>PE No. 62430<br>Inwood Consulting Engineers, Inc.<br>Certificate of Authorization No. 7074<br>3000 Dovera Drive, Suite 200, Oviedo, Florida 32765<br>P 407.971.8850 |                                                                                       |                                        |              | U-11         |
|           |  |             |      |  |             |   |                                                                                       |                                        |              |              |

THE OFFICIAL RECORD OF THIS SHEET IS THE ELECTRONIC FILE DIGITALLY SIGNED AND SEALED UNDER RULE 61G15-23.004, F.A.C.