


401 E OAK RIDGE RD,
ORLANDO, FL 32809
ORANGE COUNTY, FL

CONCEPT SITE PLAN 2

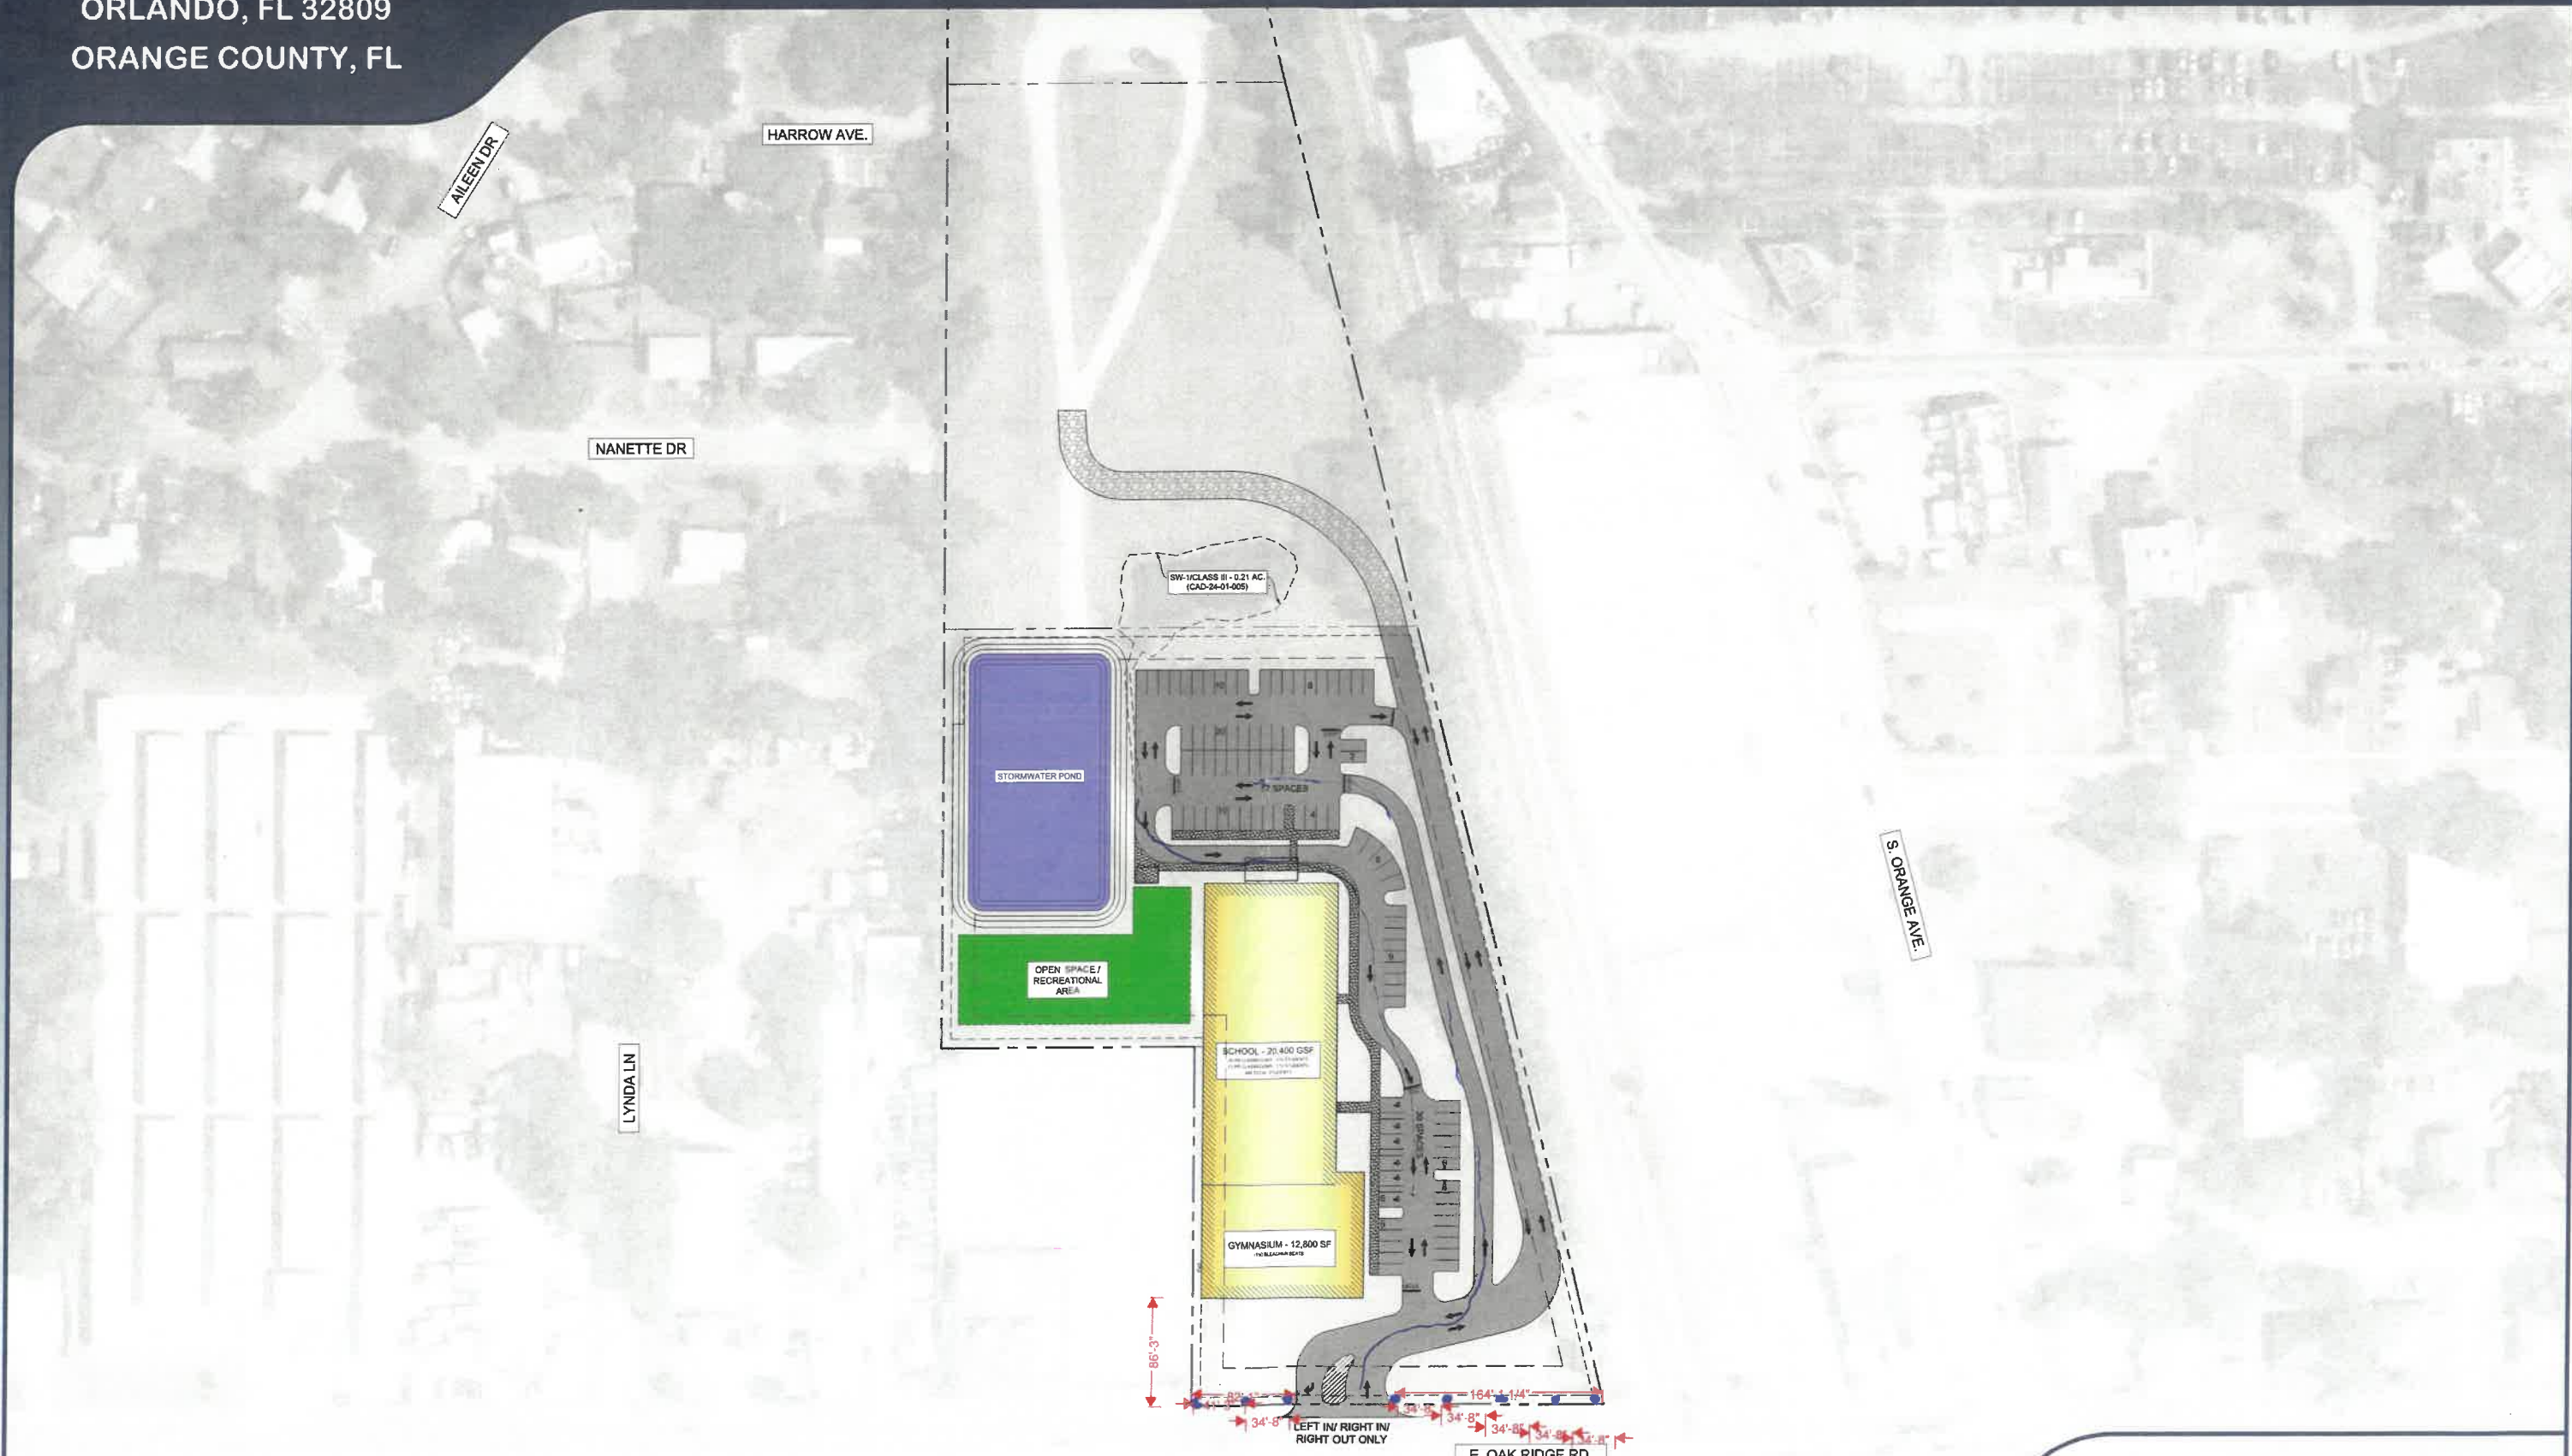

2024-09-24 Public Hearing B2 Exhibit 1 - Kane Morris-Webster

DISCLAIMER: CONCEPTUAL SITE LAYOUT HAS BEEN PREPARED WITH THE BEST INFORMATION AVAILABLE AND DOES NOT REPRESENT FINAL ENGINEERING ELEMENTS. THIS PLAN IS PRELIMINARY AND SUBJECT TO CHANGE PENDING FINAL ENGINEERING ANALYSIS AND SHALL ONLY BE UTILIZED AS AN ESTIMATE FOR DEVELOPMENT FEASIBILITY.



PROJECT NO. 23-01295.00
PLAN SCALE: 1" = 60'
DATE: 07/10/24

GIFT OF LEARNING PD



KPMFranklin.com