

received
7/15/2023



CARNAHAN PROCTOR & CROSS

604 COURTLAND STREET SUITE 101
ORLANDO, FLORIDA 32804
PHONE : (407) 960-5980
CERTIFICATE OF AUTHORIZATION # 2936

CIVIL ENGINEERING
GEOMATICS
CONSTRUCTIONSERVICES
EB#3926



0 15 30 60
1 INCH = 30 FEET

- NORMAL HIGH WATER
- CONSERVATION AREA
- WETLAND LINE
- SILT FENCE
- INLET PROTECTION
- FLOATING TURBIDITY BARRIER

No.	Revision	Date	Appr.
1	DESIGNED	5/25/23	DH

DESIGNED BY	AV	DRAWN BY	NP	CHECKED BY	DP
CAD CHECKED BY	DP	APPROVED BY	RP		
SCALE	As Shown	DATE	February 2023		

**Granada PD
Sand Lake Sound
Lot A Amenity Areas**

Project Title

Orange County
Issued for

**Boat Ramp
Tract I
Site Plan**

Drawing Title


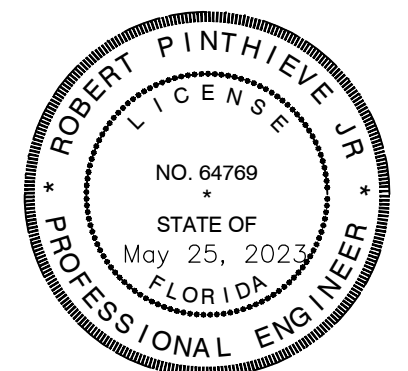


Exhibit -2

151213.06
Project Number

P:\PROJECT FOLDERS\151213.06 - GRANADA PD LOT A CAD\LD\PLANSET\TRACT I BOAT RAMP CP\BOAT RAMP SP EXHIBIT 11/7/22 2022 2:12 PM

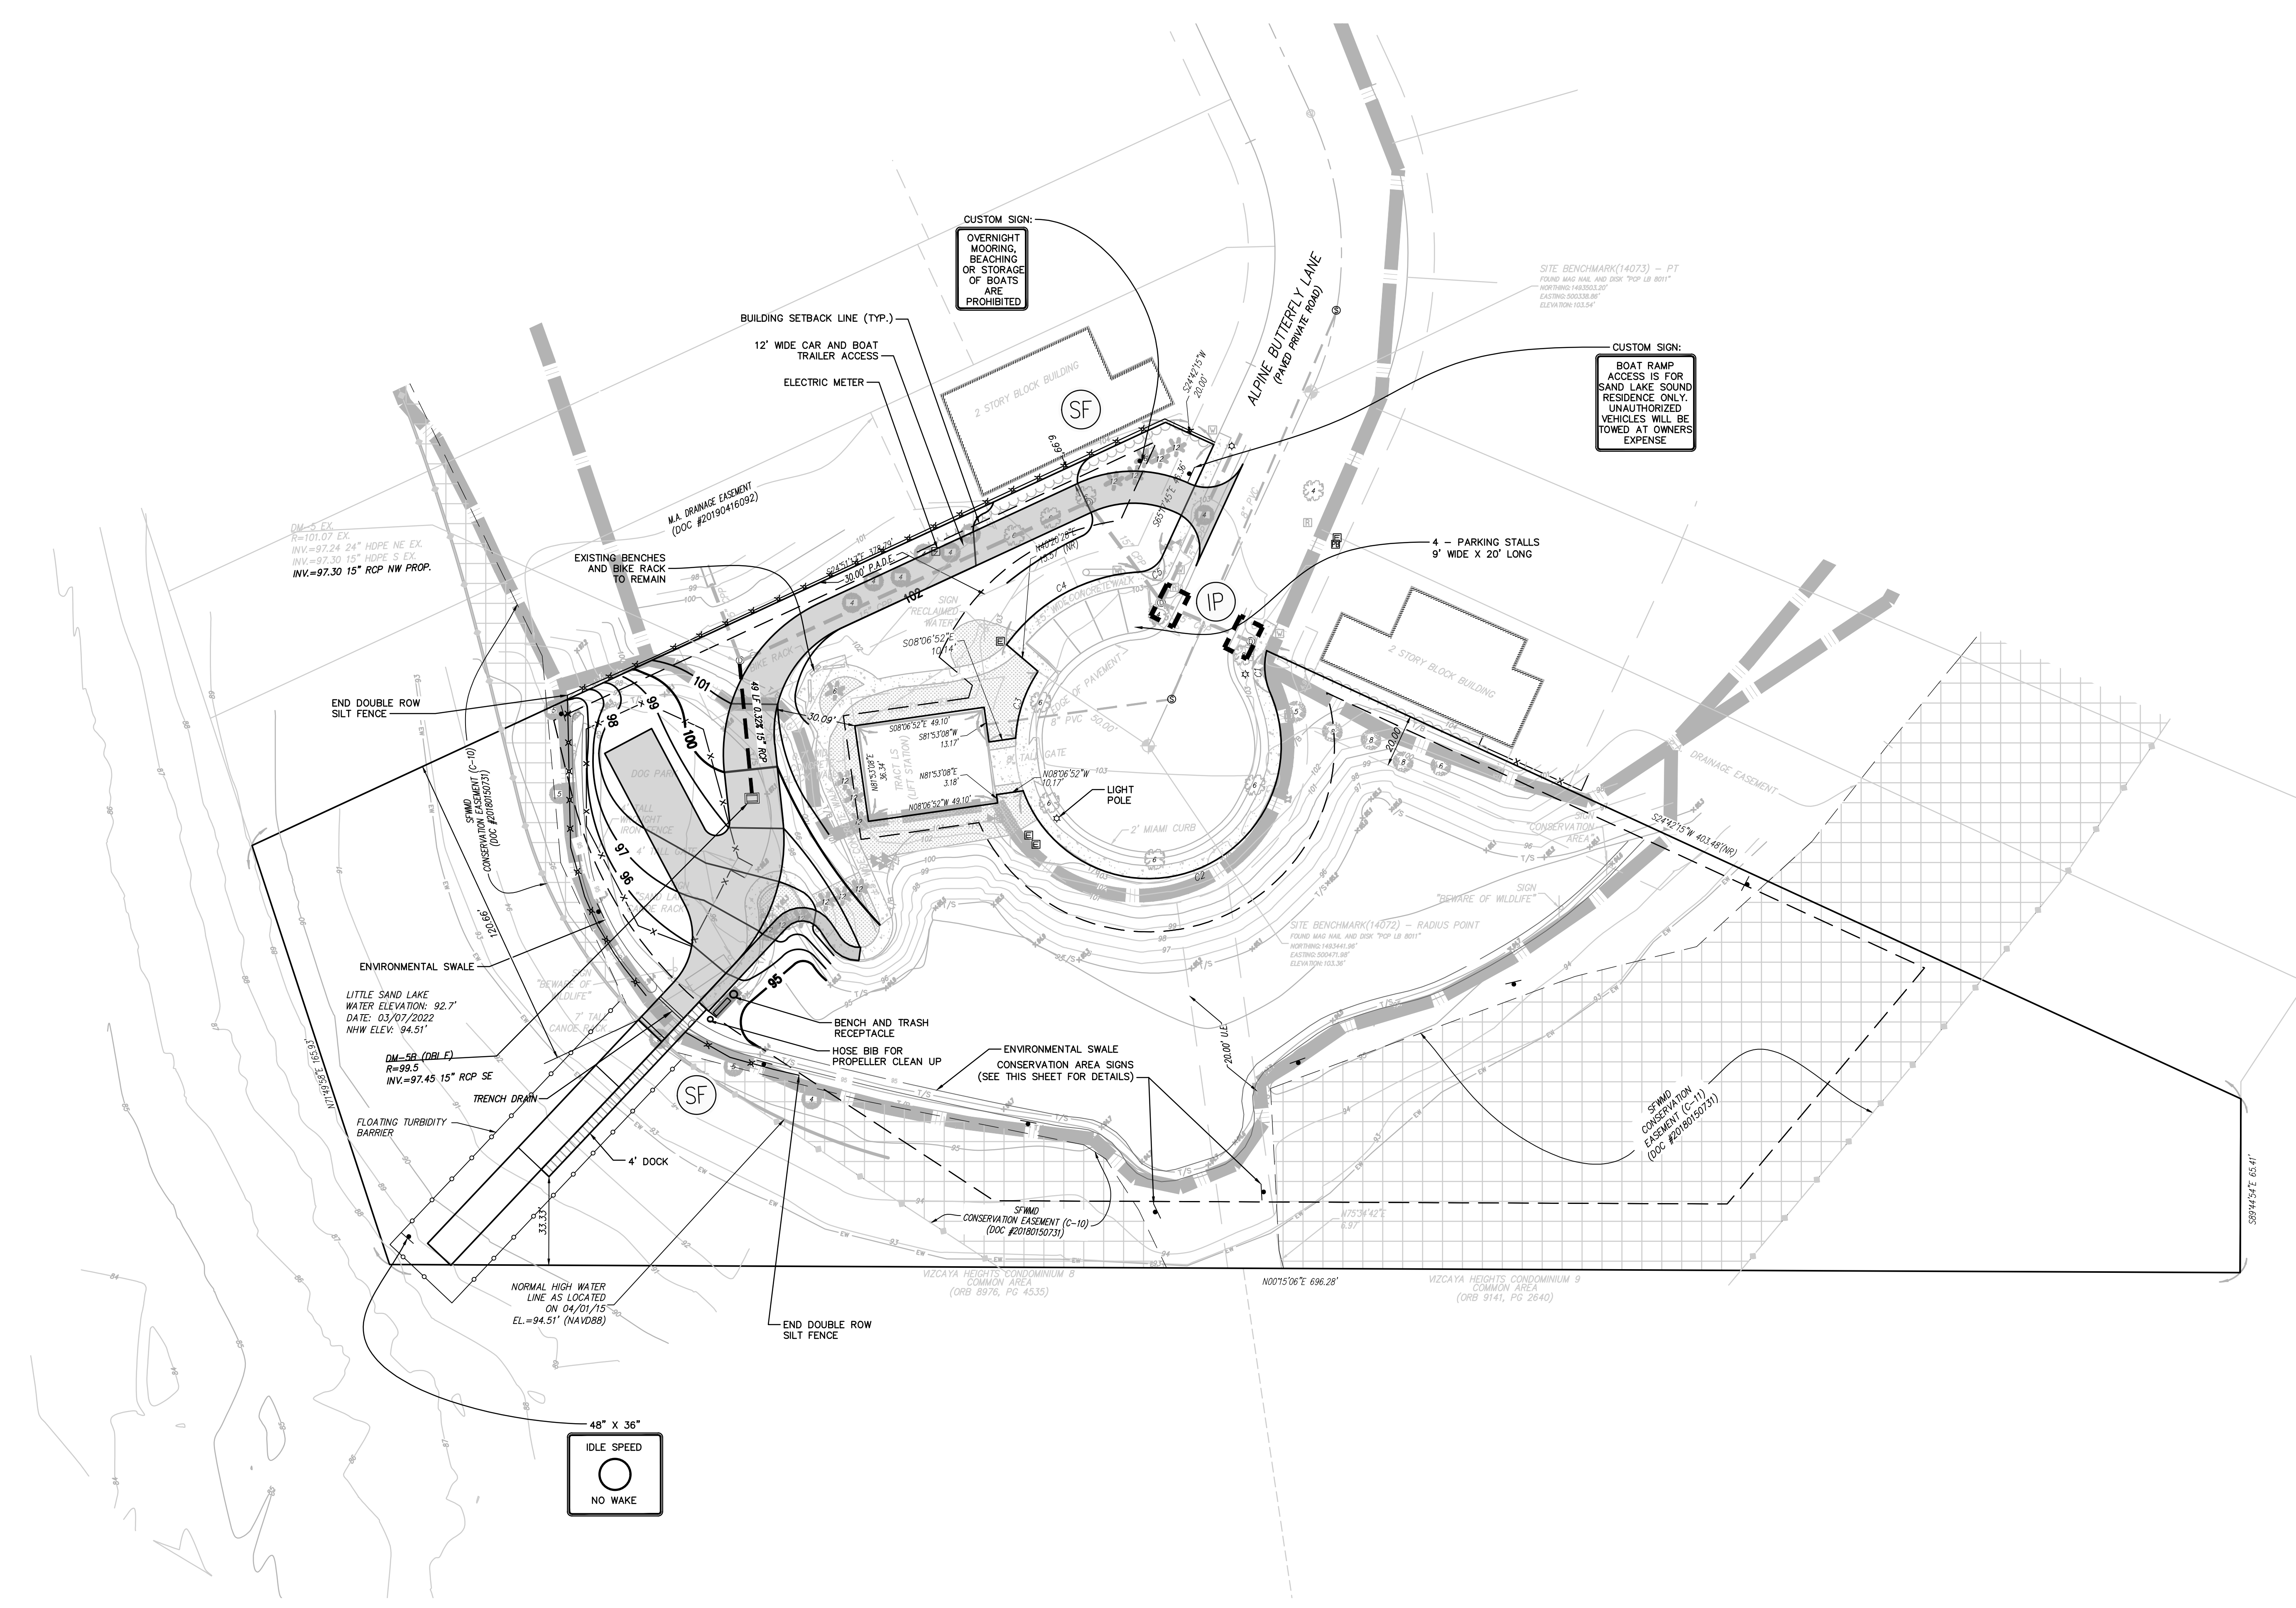

received
5/9/2024





CARNAHAN PROCTOR & CROSS

604 COURTLAND STREET SUITE 101
PHONE : (407) 960-5980
ORLANDO, FLORIDA 32804
CERTIFICATE OF AUTHORIZATION # 2936

CIVIL ENGINEERING
GEOMATICS
CONSTRUCTION SERVICES
EB#3926




LITTLE SAND LAKE
CUT AND FILL ANALYSIS

CUT 67.56 CY
FILL 0 CY
NET CUT 67.56 CY

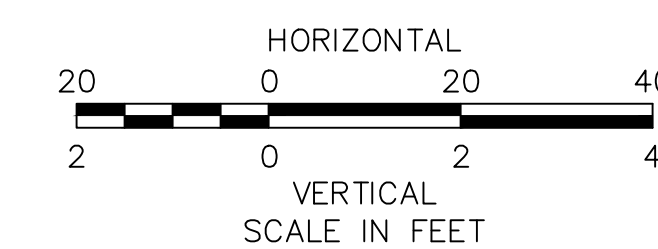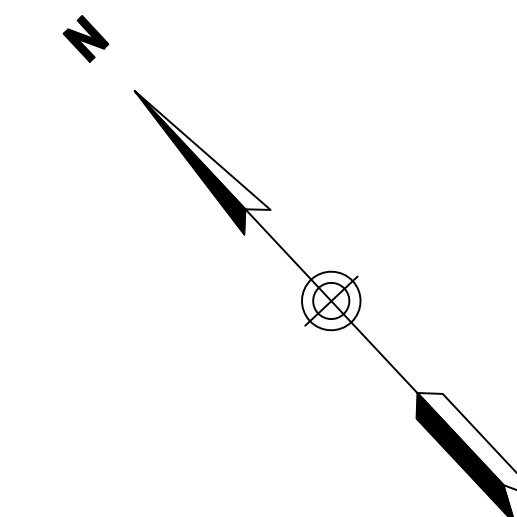

LEGEND

- NORMAL HIGH WATER
- CONSERVATION AREA
- WETLAND LINE

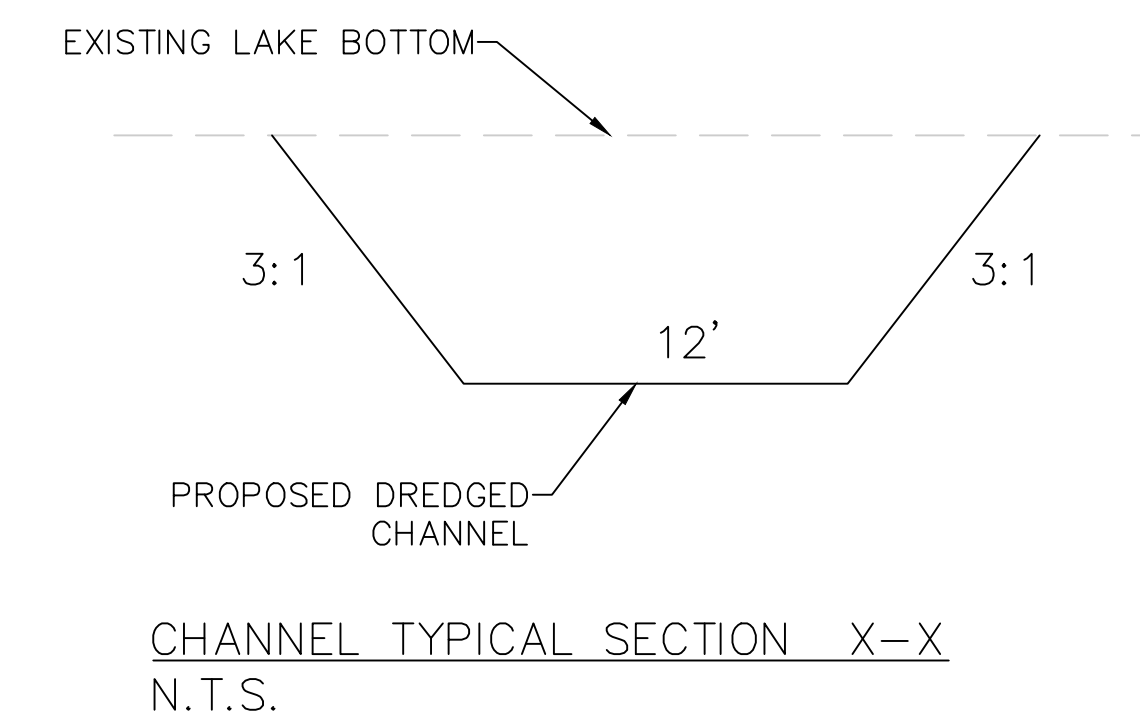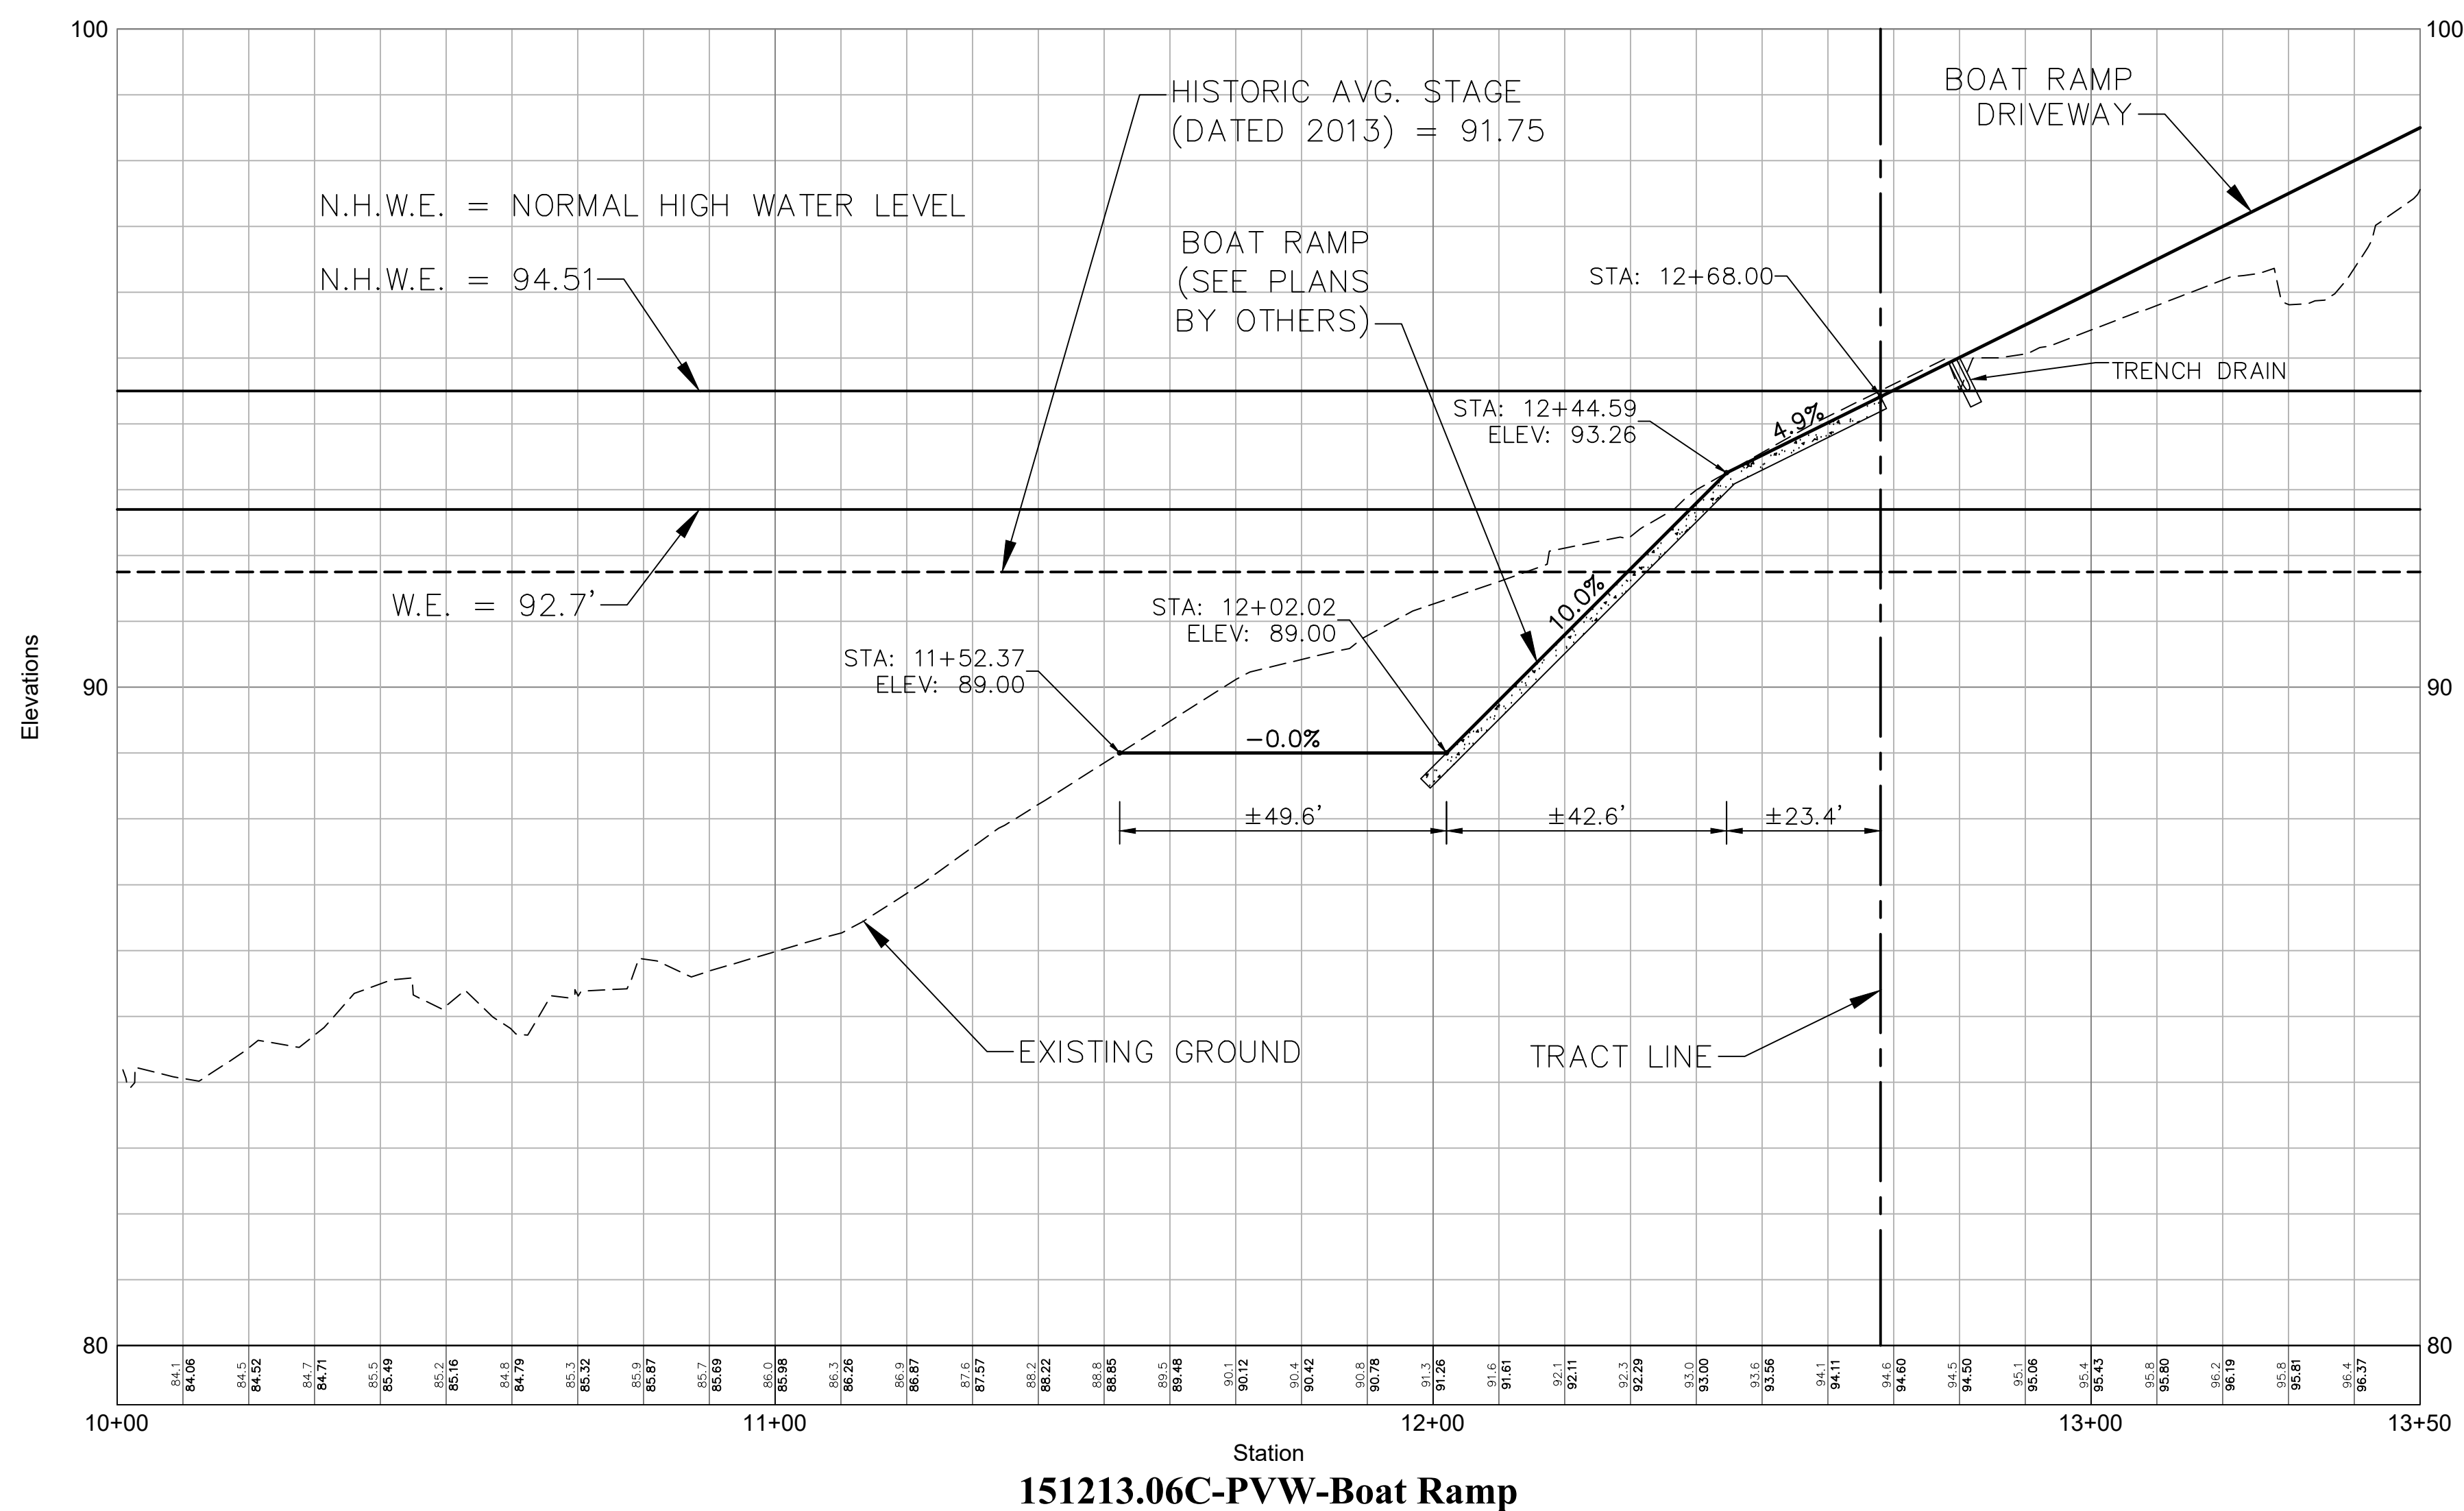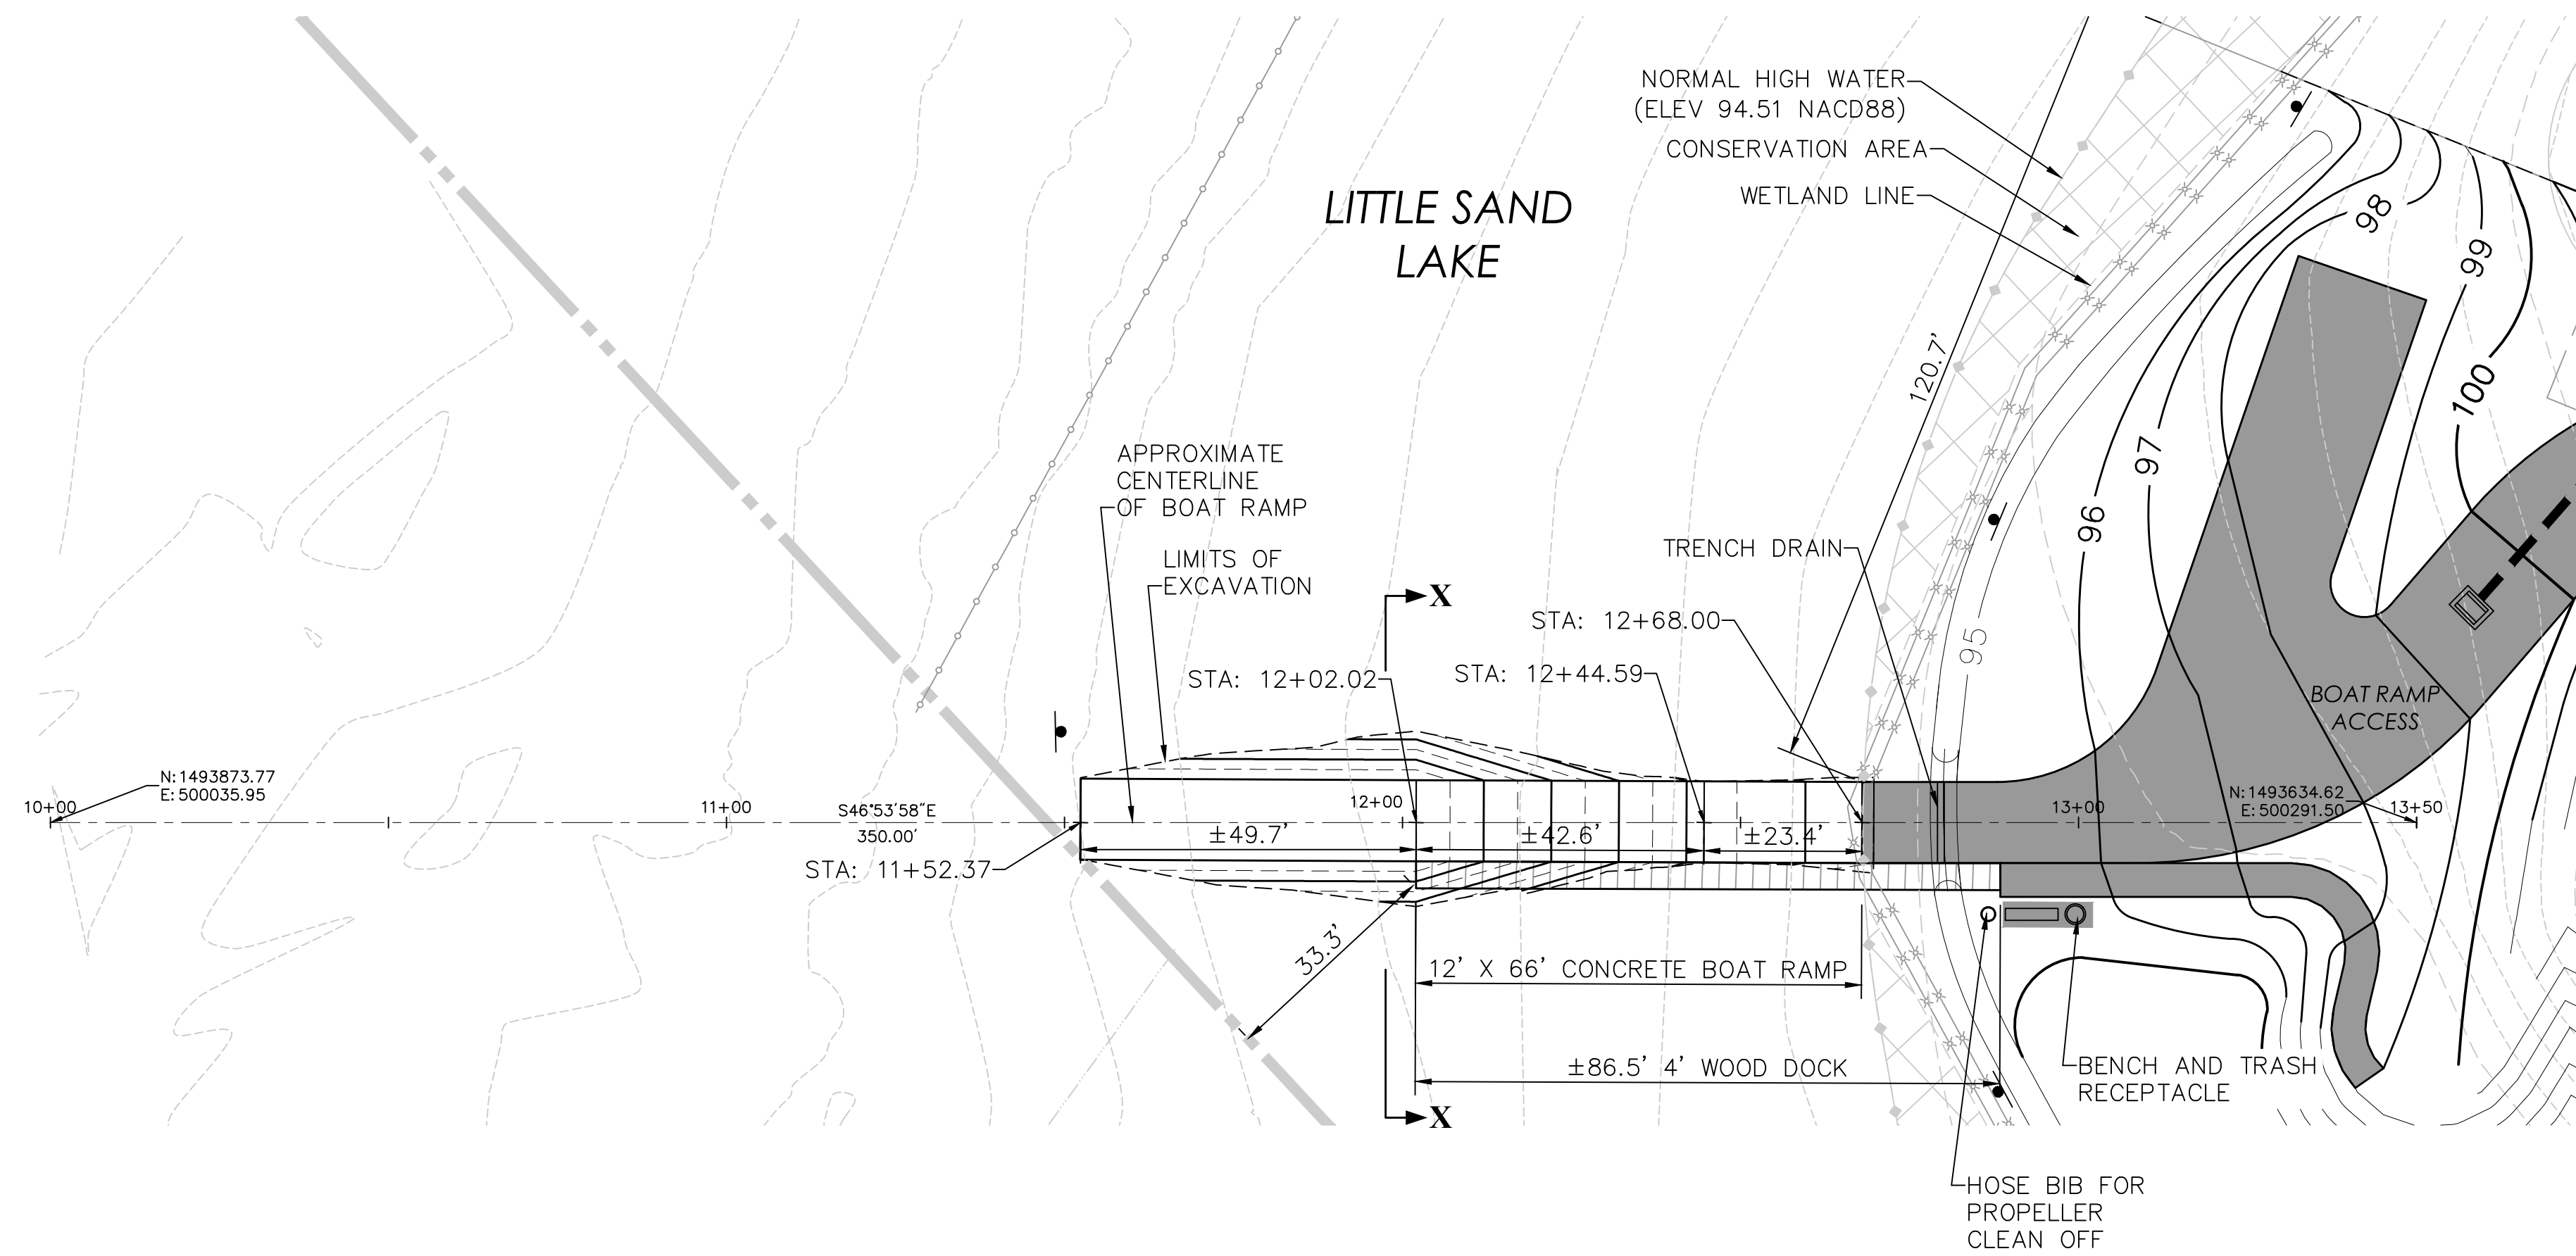

No.	Revision	Date	Appvd.

Designed by	AV	Drawn by	NP	Checked by	DP
CAD checked by	DP	Approved by	RP		
Scale	As Shown	Date	August 2017		

**Granada PD
Sand Lake Sound
Lot A Amenity Areas**

Orange County

**Boat Ramp
Tract I
Plan and Profile**

151213.06C-PVW-Boat Ramp

Exhibit -1

151213.06
Project Number





P:\PROJECT FOLDERS\151213.06 - GRANADA PD LOT A\CAD\LD\PLANSET\TRACT I BOAT RAMP - CP\BOAT RAMP PP EXHIBIT 11/22/2022 2:12 PM

received
4/18/2023



604 COURTLAND STREET SUITE 101
PHONE (407) 960 5980
ORLANDO, FLORIDA 32804
CERTIFICATE OF AUTHORIZATION # 2936

CIVIL ENGINEERING
GEOMATICS
CONSTRUCTION SERVICES
EA#3926

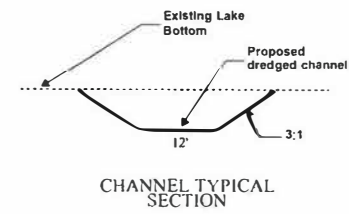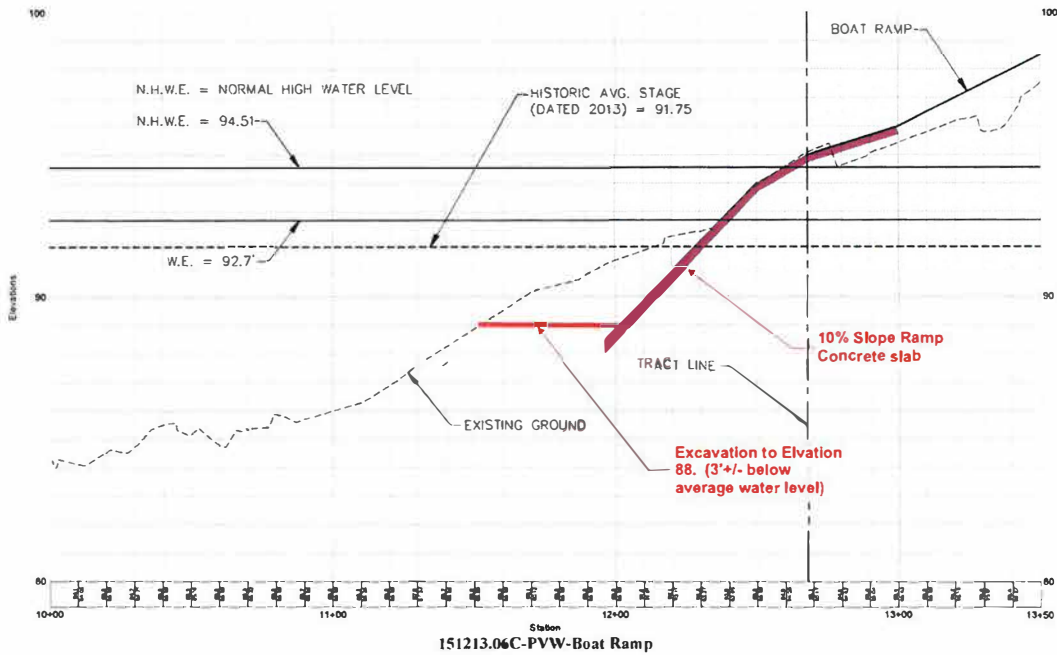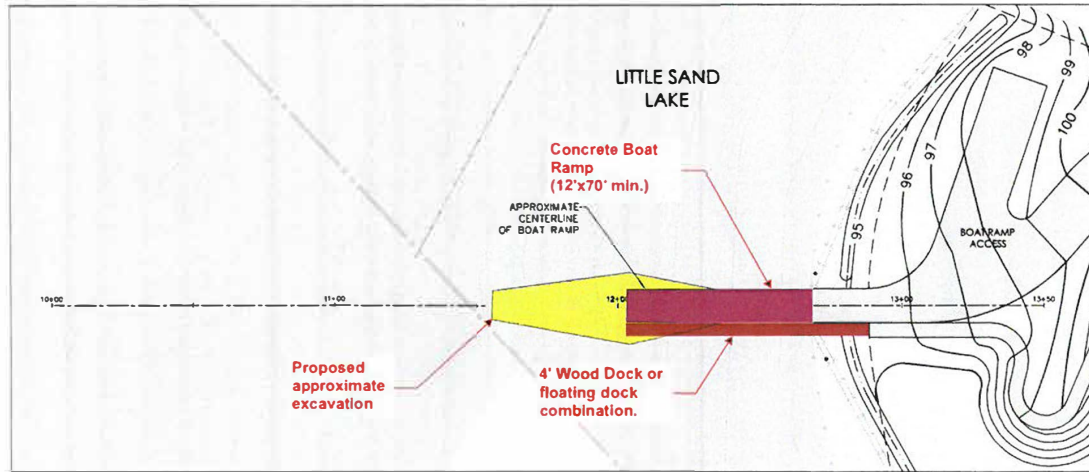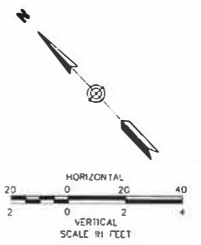

NO.	PROVIDED	DATE	BY
	AV	DP	RP
	As Shown	NEW	JUNE 23, 2022

**Granada PD
Sand Lake South
Lot A Amenity Areas**

Orange County

**Existing Ground
Profile below
Projected Boat Ramp**



Exhibit

received

4/18/2023

