




Interoffice Memorandum

Received on June 11, 2024
Deadline: June 18, 2024
Publish: June 23, 2024

June 11, 2024

To: Jennifer Lara-Klimetz, Assistant Manager
Comptroller Clerk's Office

Through: Cheryl Gillespie, Agenda Development Supervisor
Agenda Development

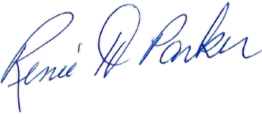From: Renée H. Parker, LEP, Manager
Environmental Protection Division (407) 836-1420 

Staff Person: **Elizabeth R. Johnson, CEP, Assistant Manager**
Environmental Protection Division
(407) 836-1511

Subject: Request for Public Hearing on July 9, 2024, at 2:00 p.m., for a Shoreline Alteration/Dredge and Fill Permit Application (SADF-24-04-009) to authorize the construction of a replacement aluminum seawall with riprap and plantings along the shoreline of Lake Weston at 5802 Satel Dr., Orlando, FL, 32810, Parcel ID No. 34-21-29-0314-02-580; District 2

Applicant: Michael Williams

Type of Hearing: Shoreline Alteration/Dredge and Fill Permit Application

Hearing required by
Florida Statute # or Code: Chapter 15, Article VI, Pumping and Dredging Control

Advertising requirements: Publish once in a newspaper of general circulation in Orange County at least (7) seven days prior to public hearing.

Advertising timeframes: At least (7) seven days prior to public hearing.

Abutters to be notified: The applicant and the property owners within 500 feet of the project area will be notified at least (7) seven days prior to public hearing by the Environmental Protection Division (EPD).

Estimated time required
For public hearing: 2 minutes

July 9, 2024

Request for Public Hearing – Shoreline Alteration/Dredge and Fill Permit Application for Michael Williams (SADF-24-04-009)

Lake Advisory Board N/A
To be notified:

Municipality or other
Public Agency to be
notified: Florida Department of Environmental Protection,
 DEP_CD@FloridaDEP.gov

Hearing Controversial: No

District #: 2

Materials being submitted as backup for public hearing request:

1. Location Map
2. Site Plan
3. Site Photos

Special Instructions to Clerk:

1. Once the Board of County Commissioners makes a decision on the Shoreline Alteration/Dredge and Fill Permit Application, please submit the decision letter to Liz Johnson with EPD. EPD will issue the decision to the applicant.

Advertising Language:

1. Applicant, Michael Williams, is requesting a Shoreline Alteration/Dredge and Fill Permit Application (SADF-24-04-009) to authorize the construction of a replacement aluminum seawall along the shoreline of Lake Weston at 5802 Satel Dr., Orlando, FL, 32810, pursuant to Chapter 15, Article VI, Pumping and Dredging Control; Parcel ID No. 34-21-29-0314-02-580; District 2 (property legal description on file at EPD).

CD/KGK/TMH/ERJ/RHP: rt

Attachments


Shoreline Alteration/Dredge and Fill Permit Request




**Shoreline Alteration / Dredge and Fill
Permit Request
SADF-24-04-009
District #2
Applicant: Michael Williams**

Address: 5802 Satel Drive
Parcel ID: 34-21-29-0314-02-580


Project Site
Property Location

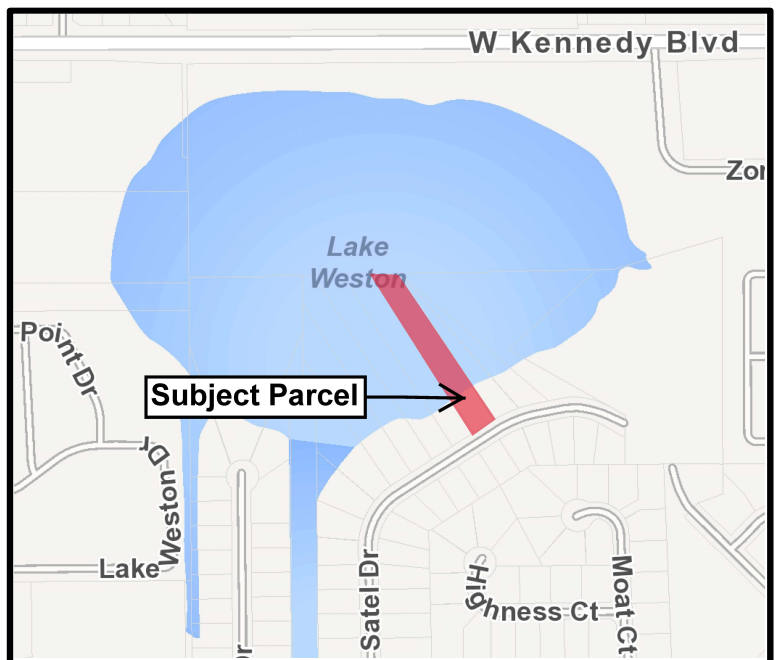


Received EPD 6/5/24

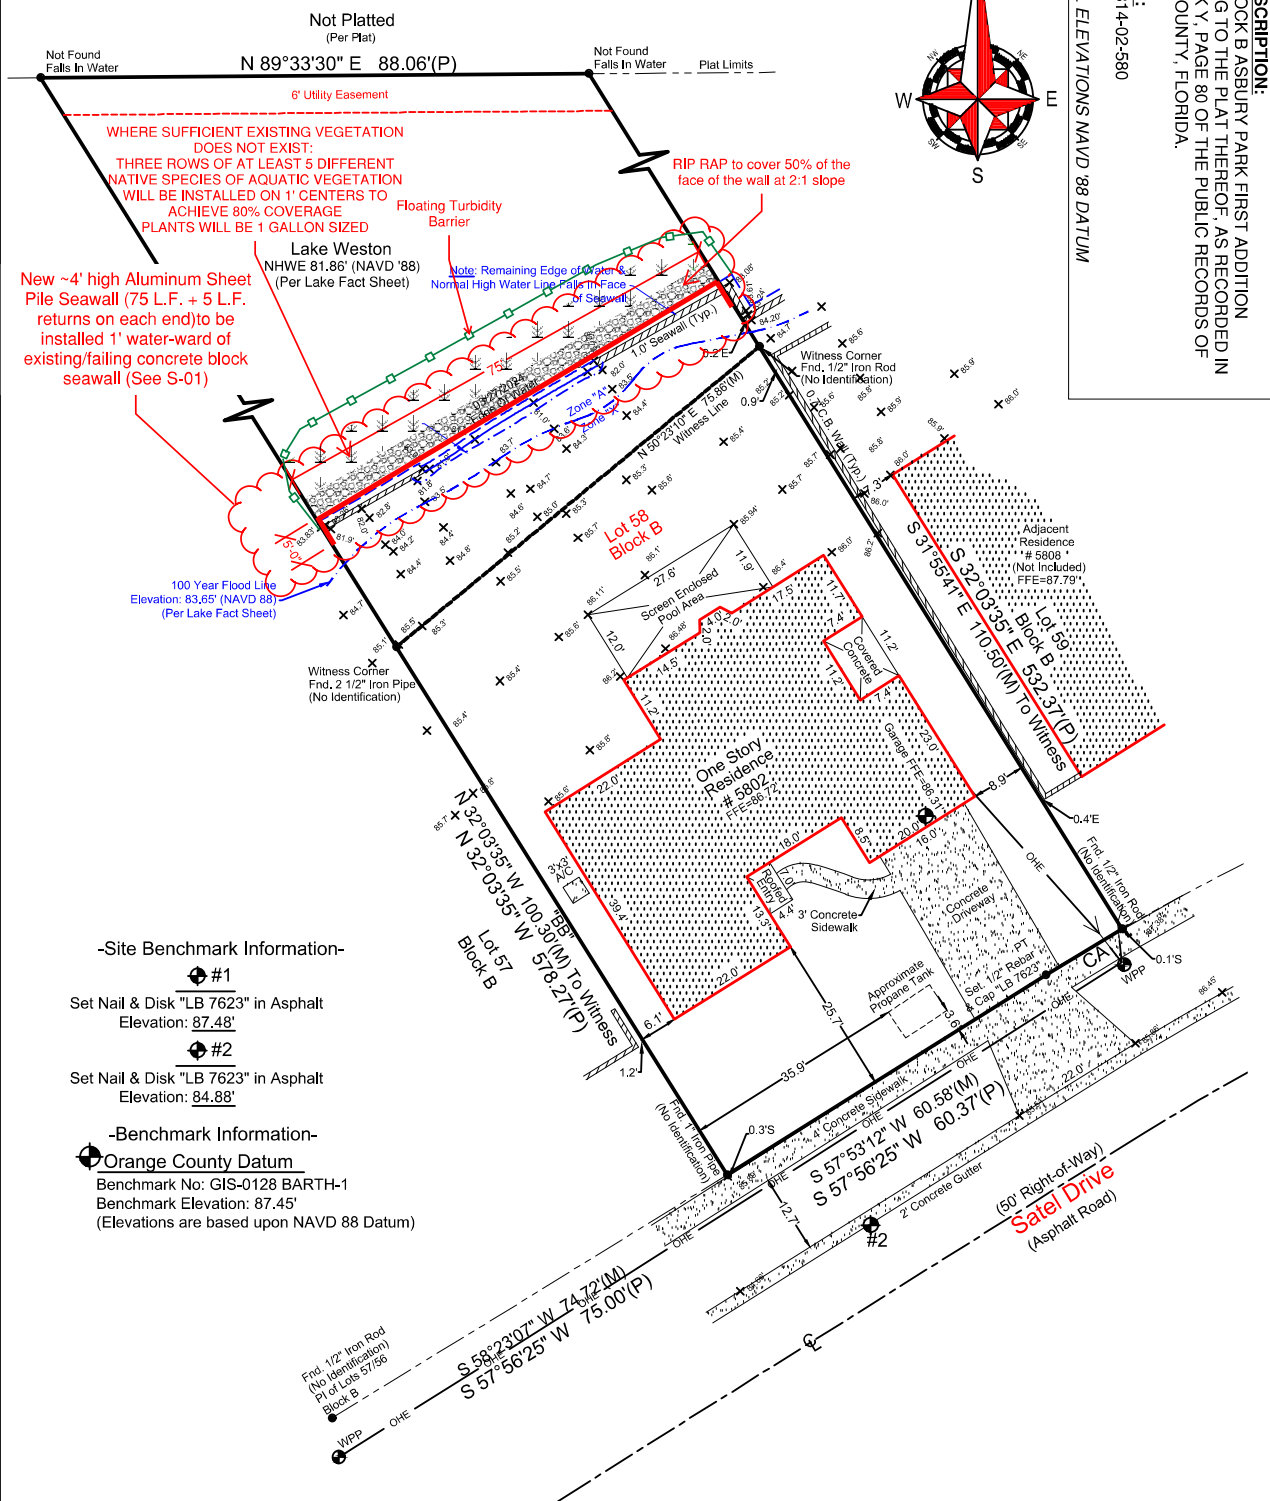


-Site Benchmark Information-


 #1
Set Nail & Disk "LB 7623" in Asphalt


 #2
Set Nail & Disk "LB 7623" in Asphalt
Elevation: 84.88'

-Benchmark Information-

 Orange County Datum
Benchmark No: GIS-0128 BARTH-1
Benchmark Elevation: 87.45'
(Elevations are based upon NAVD 88 Datum)

Digitally signed
by JENNIFER
TELIGA
Date:
2024.06.04
23:27:33 -04'00'

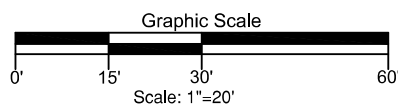

 <p>FLORIDA MARINE CONSTRUCTION FEDERAL MARINE UNIT 123 8010 SUNPORT DR., UNIT 123 ORLANDO, FL 32809 WWW.FMCONSTRUCTION.COM (407) 981-8383 (407) 981-7898 (888) 123-7898</p>	<p align="center">SITE PLAN for MIKE WILLIAMS SEAWALL at 5802 SATEL DRIVE ORLANDO, FL 32810</p>	
	<p>ENGINEER:</p> <p align="center">JENNIFER L. TELIGA, P.E. P.E. # 64621 2901 BLUESTEM LN. CLERMONT, FL 34714 (321) 662-7503</p>	
<p>JOB:</p>		
<p>DATE: 4/2/2024</p>		
<p>VERSION: 1</p>		
<p>SCALE: 1"=20'</p>		
<p>DRAWN BY: R.A.H.</p>		
<p>APPROVED BY:</p>		
<p align="center">SHEET NO.: C-01</p>		

PLAN VIEW
 for
MIKE WILLIAMS SEAWALL
 at
5802 SATEL DRIVE
ORLANDO, FL 32810

ENGINEER:

JENNIFER L. TELIGA, P.E.
 P.E. # 64621
 2901 BLUESTEM LN.
 CLERMONT, FL 34714
 (321)662-7503

JOB:

DATE: 4/2/2024


VERSION: 1




SCALE: 1"=10'

DRAWN BY: R.A.H.

APPROVED BY:

SHEET NO.:
 S-01

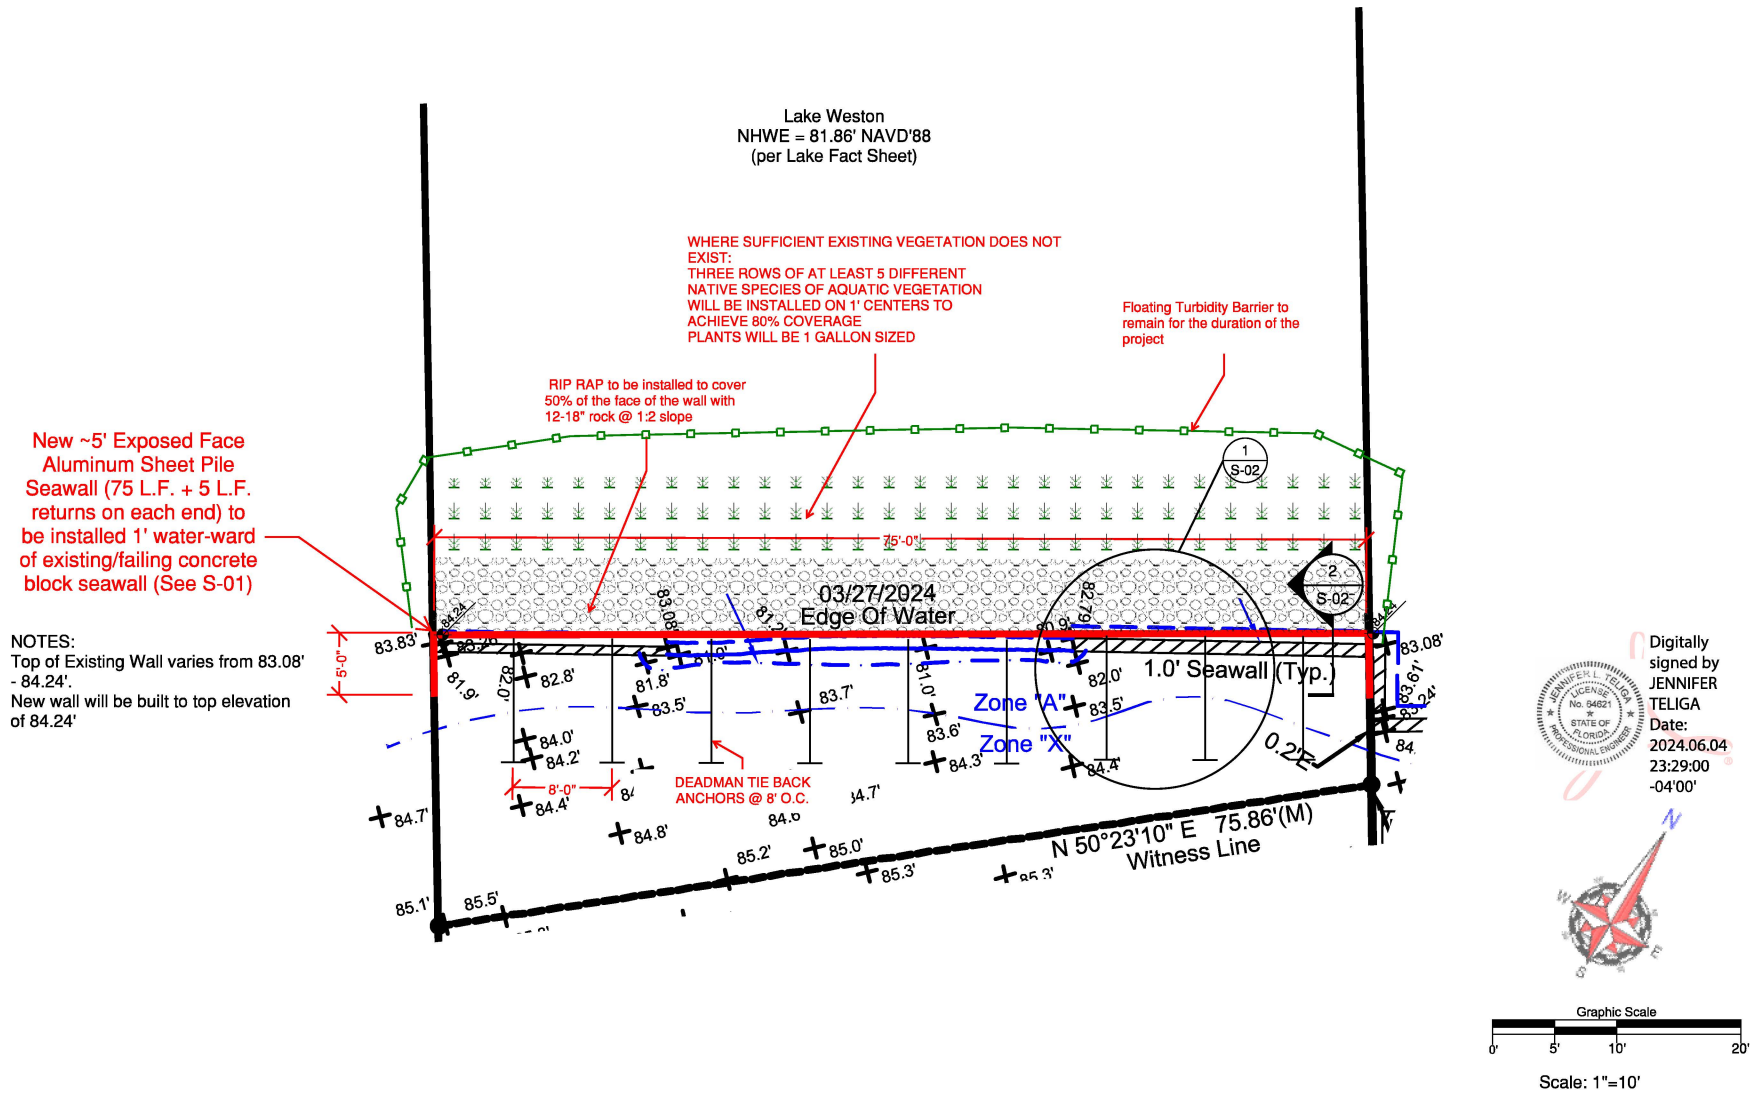

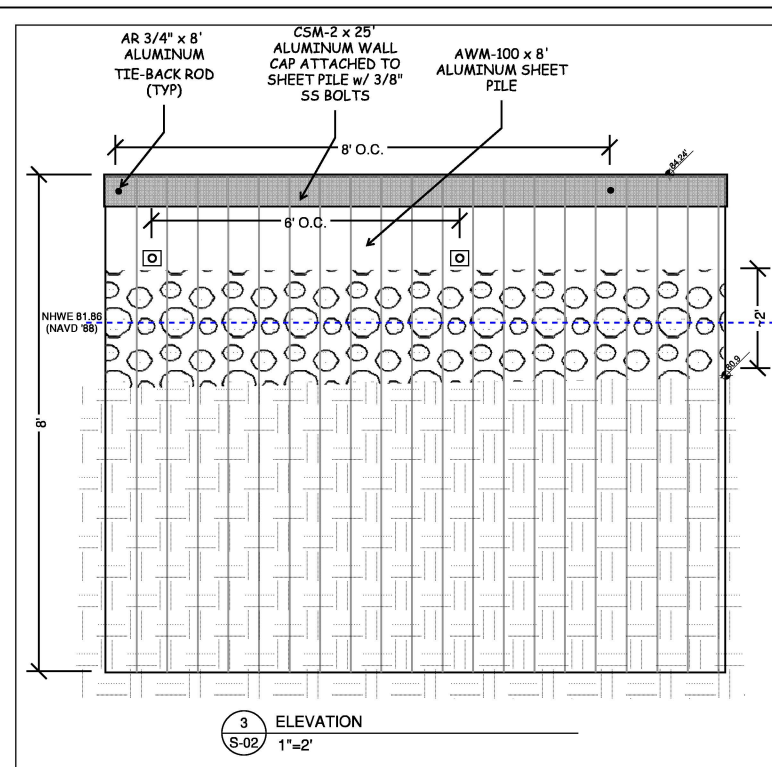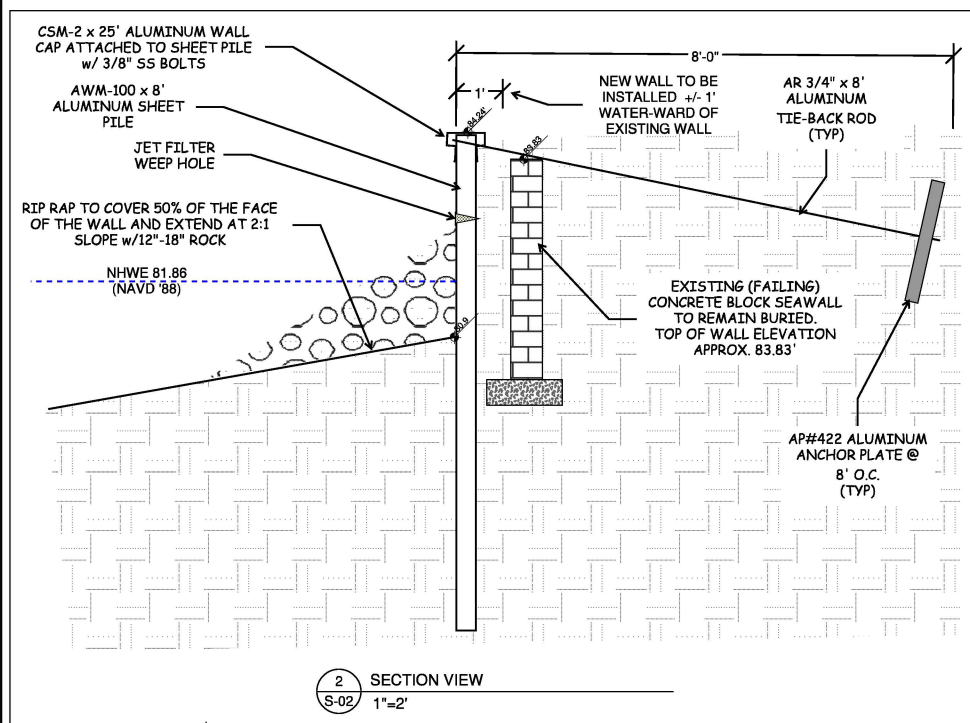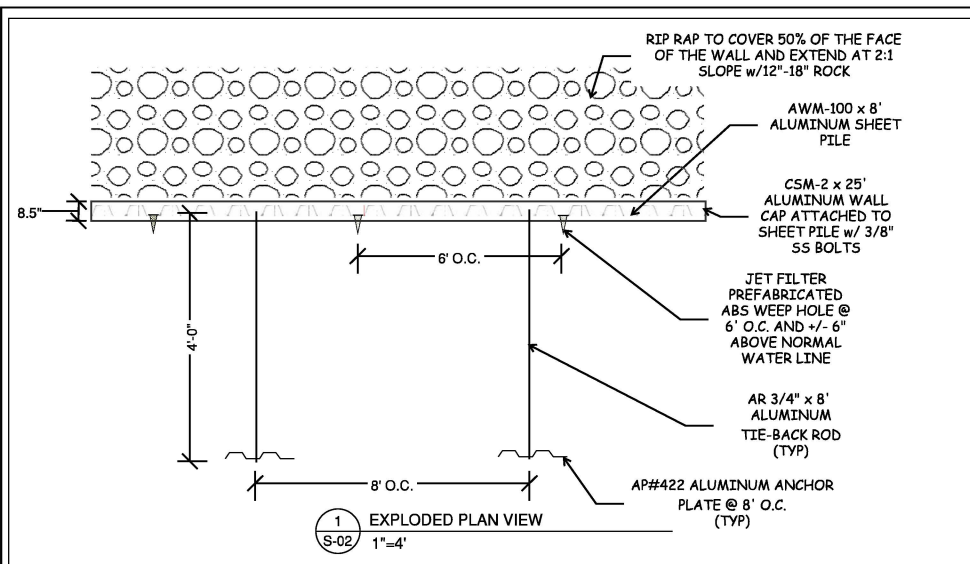

STRUCTURAL PLANS
for
MIKE WILLIAMS SEAWALL
at
5802 SATEL DRIVE
ORLANDO, FL 32810

ENGINEER:

JENNIFER L. TELIGA, P.E.
P.E. # 64621
2901 BLUESTEM LN.
CLERMONT, FL 34714
(321)662-7503

JOB:

DATE: 4/2/2024

VERSION: 1

SCALE: NTS





DRAWN BY: R.A.H.

APPROVED BY:

SHEET NO.:
S-02



Digitally signed
by JENNIFER
TELIGA
Date:
2024.06.04
23:28:39 -04'00'

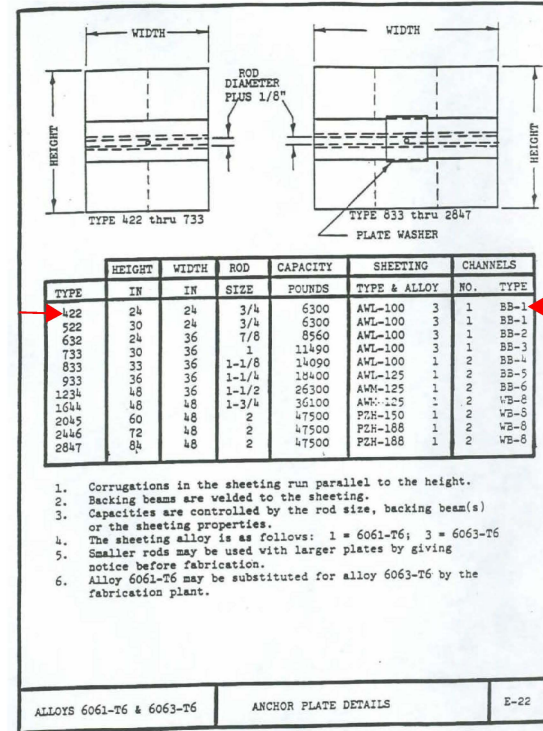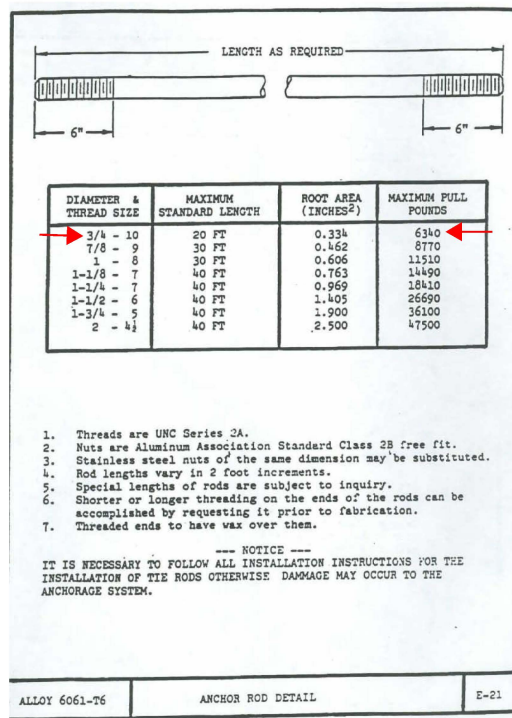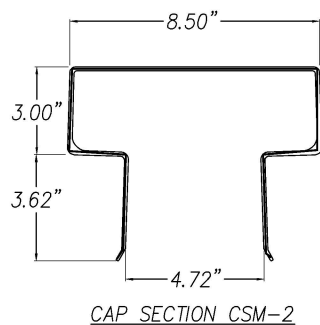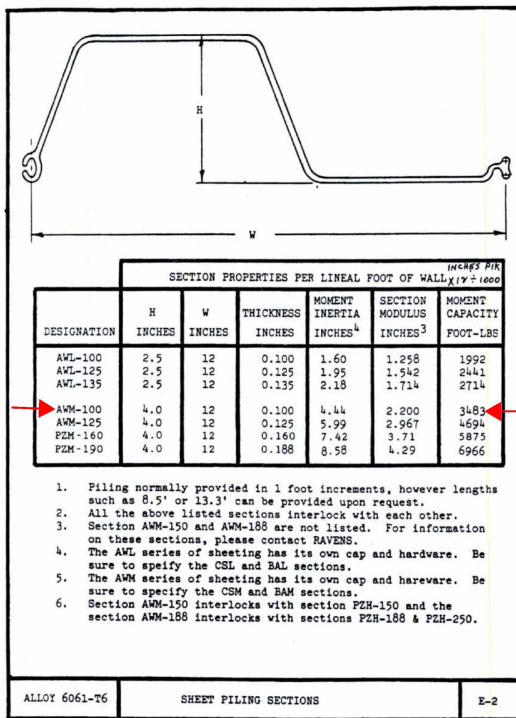

Digitally signed by JENNIFER TELIGA
 Date: 2024.06.04 23:28:01 -04'00'

FenderMarineConstruction
 FENDERMARINE CONSTRUCTION
 8010 SUNPORT DR., UNIT 123
 ORLANDO, FL 32809
 (407)481-8383
 WWW.FENDERMARINE.COM
 CBC1263789

WALL COMPONENT DETAILS
 for
 MIKE WILLIAMS SEAWALL
 at
 5802 SATEL DRIVE
 ORLANDO, FL 32810

ENGINEER:
 JENNIFER L. TELIGA, P.E.
 P.E. # 64621
 2901 BLUESTEM LN.
 CLERMONT, FL 34714
 (321)662-7503

JOB:
 DATE: 4/2/2024
 VERSION: 1
 SCALE: NTS
 DRAWN BY: R.A.H.
 APPROVED BY:

SHEET NO.:
 S-03

