


Application for Boat Ramp Permit and Standard Permit

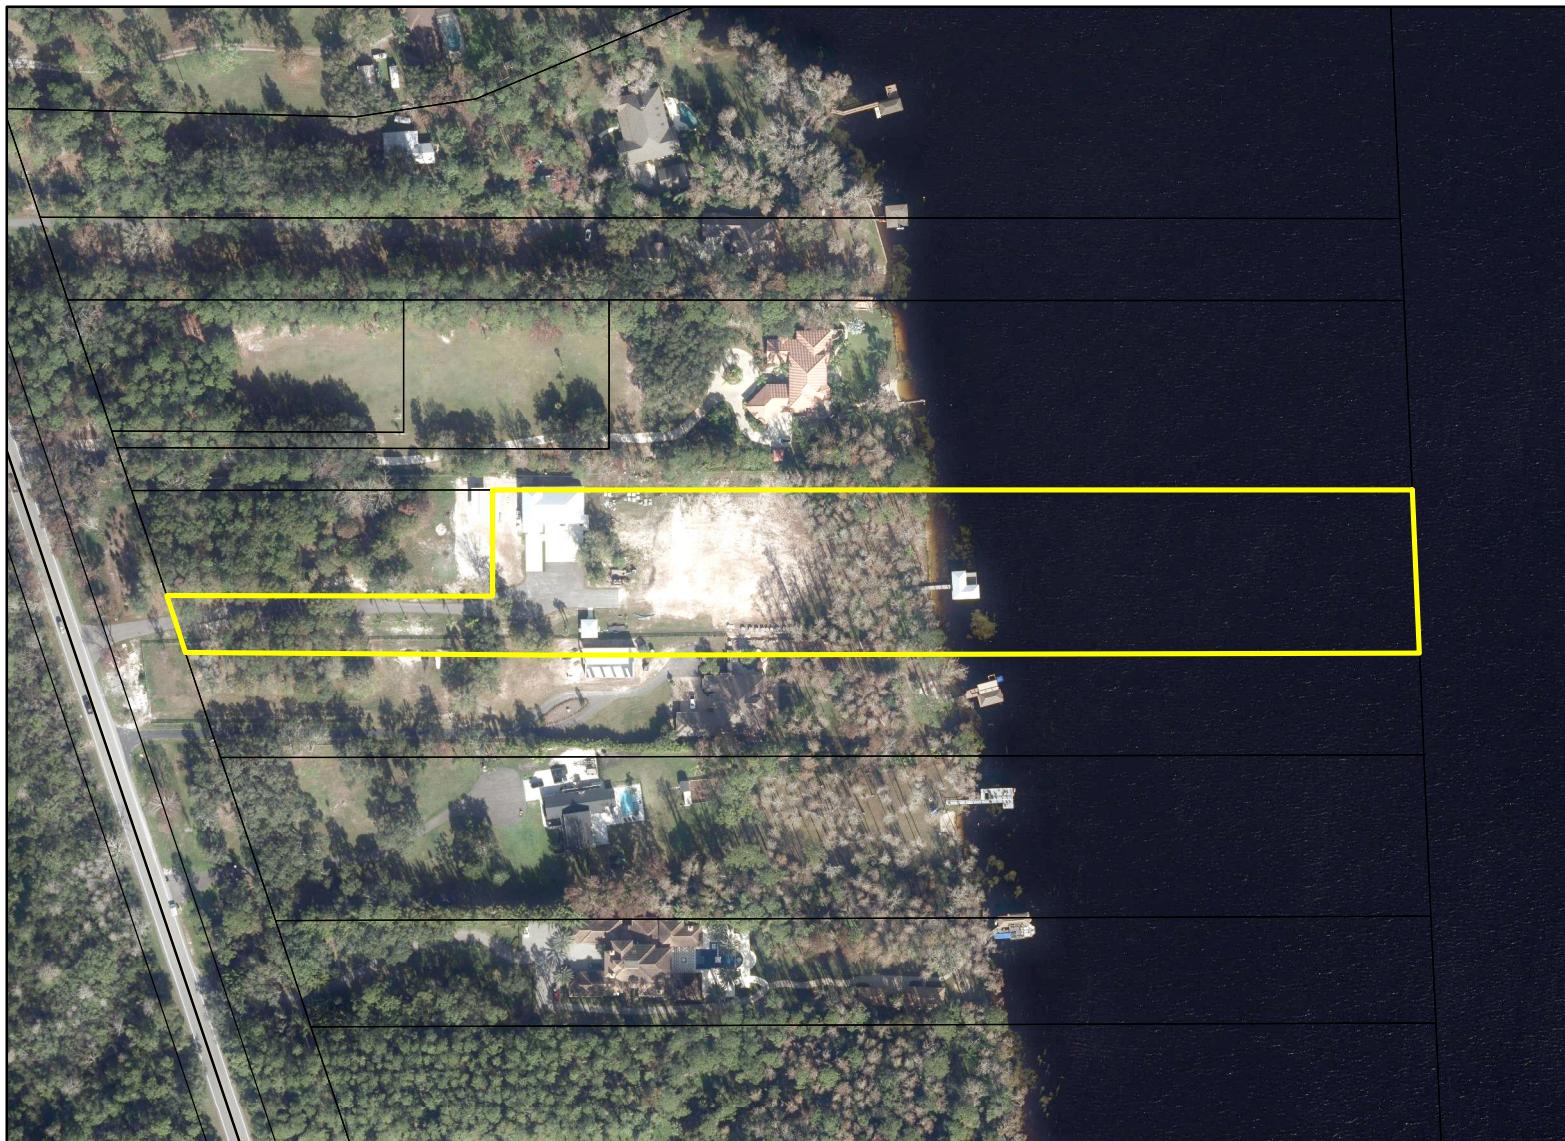

Application for Boat Ramp Permit and Standard Permit

BR-25-01-000

SP-25-01-000

District #5


Applicant: Vansop Trust

Address: 4377 Chuluota Road


Parcel ID: 04-22-32-0000-00-015

Project Site

Property Location

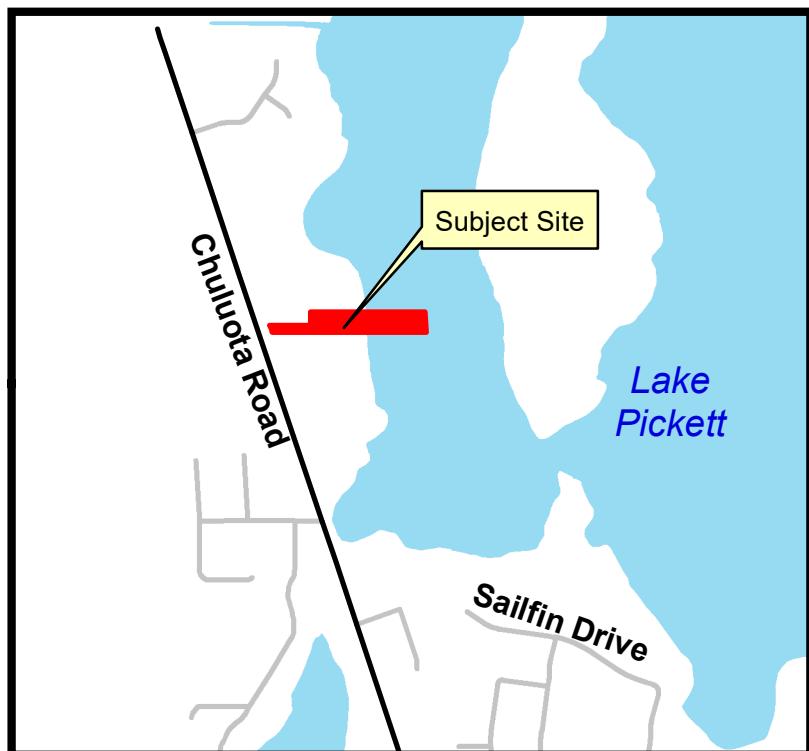

received
9-3-2025

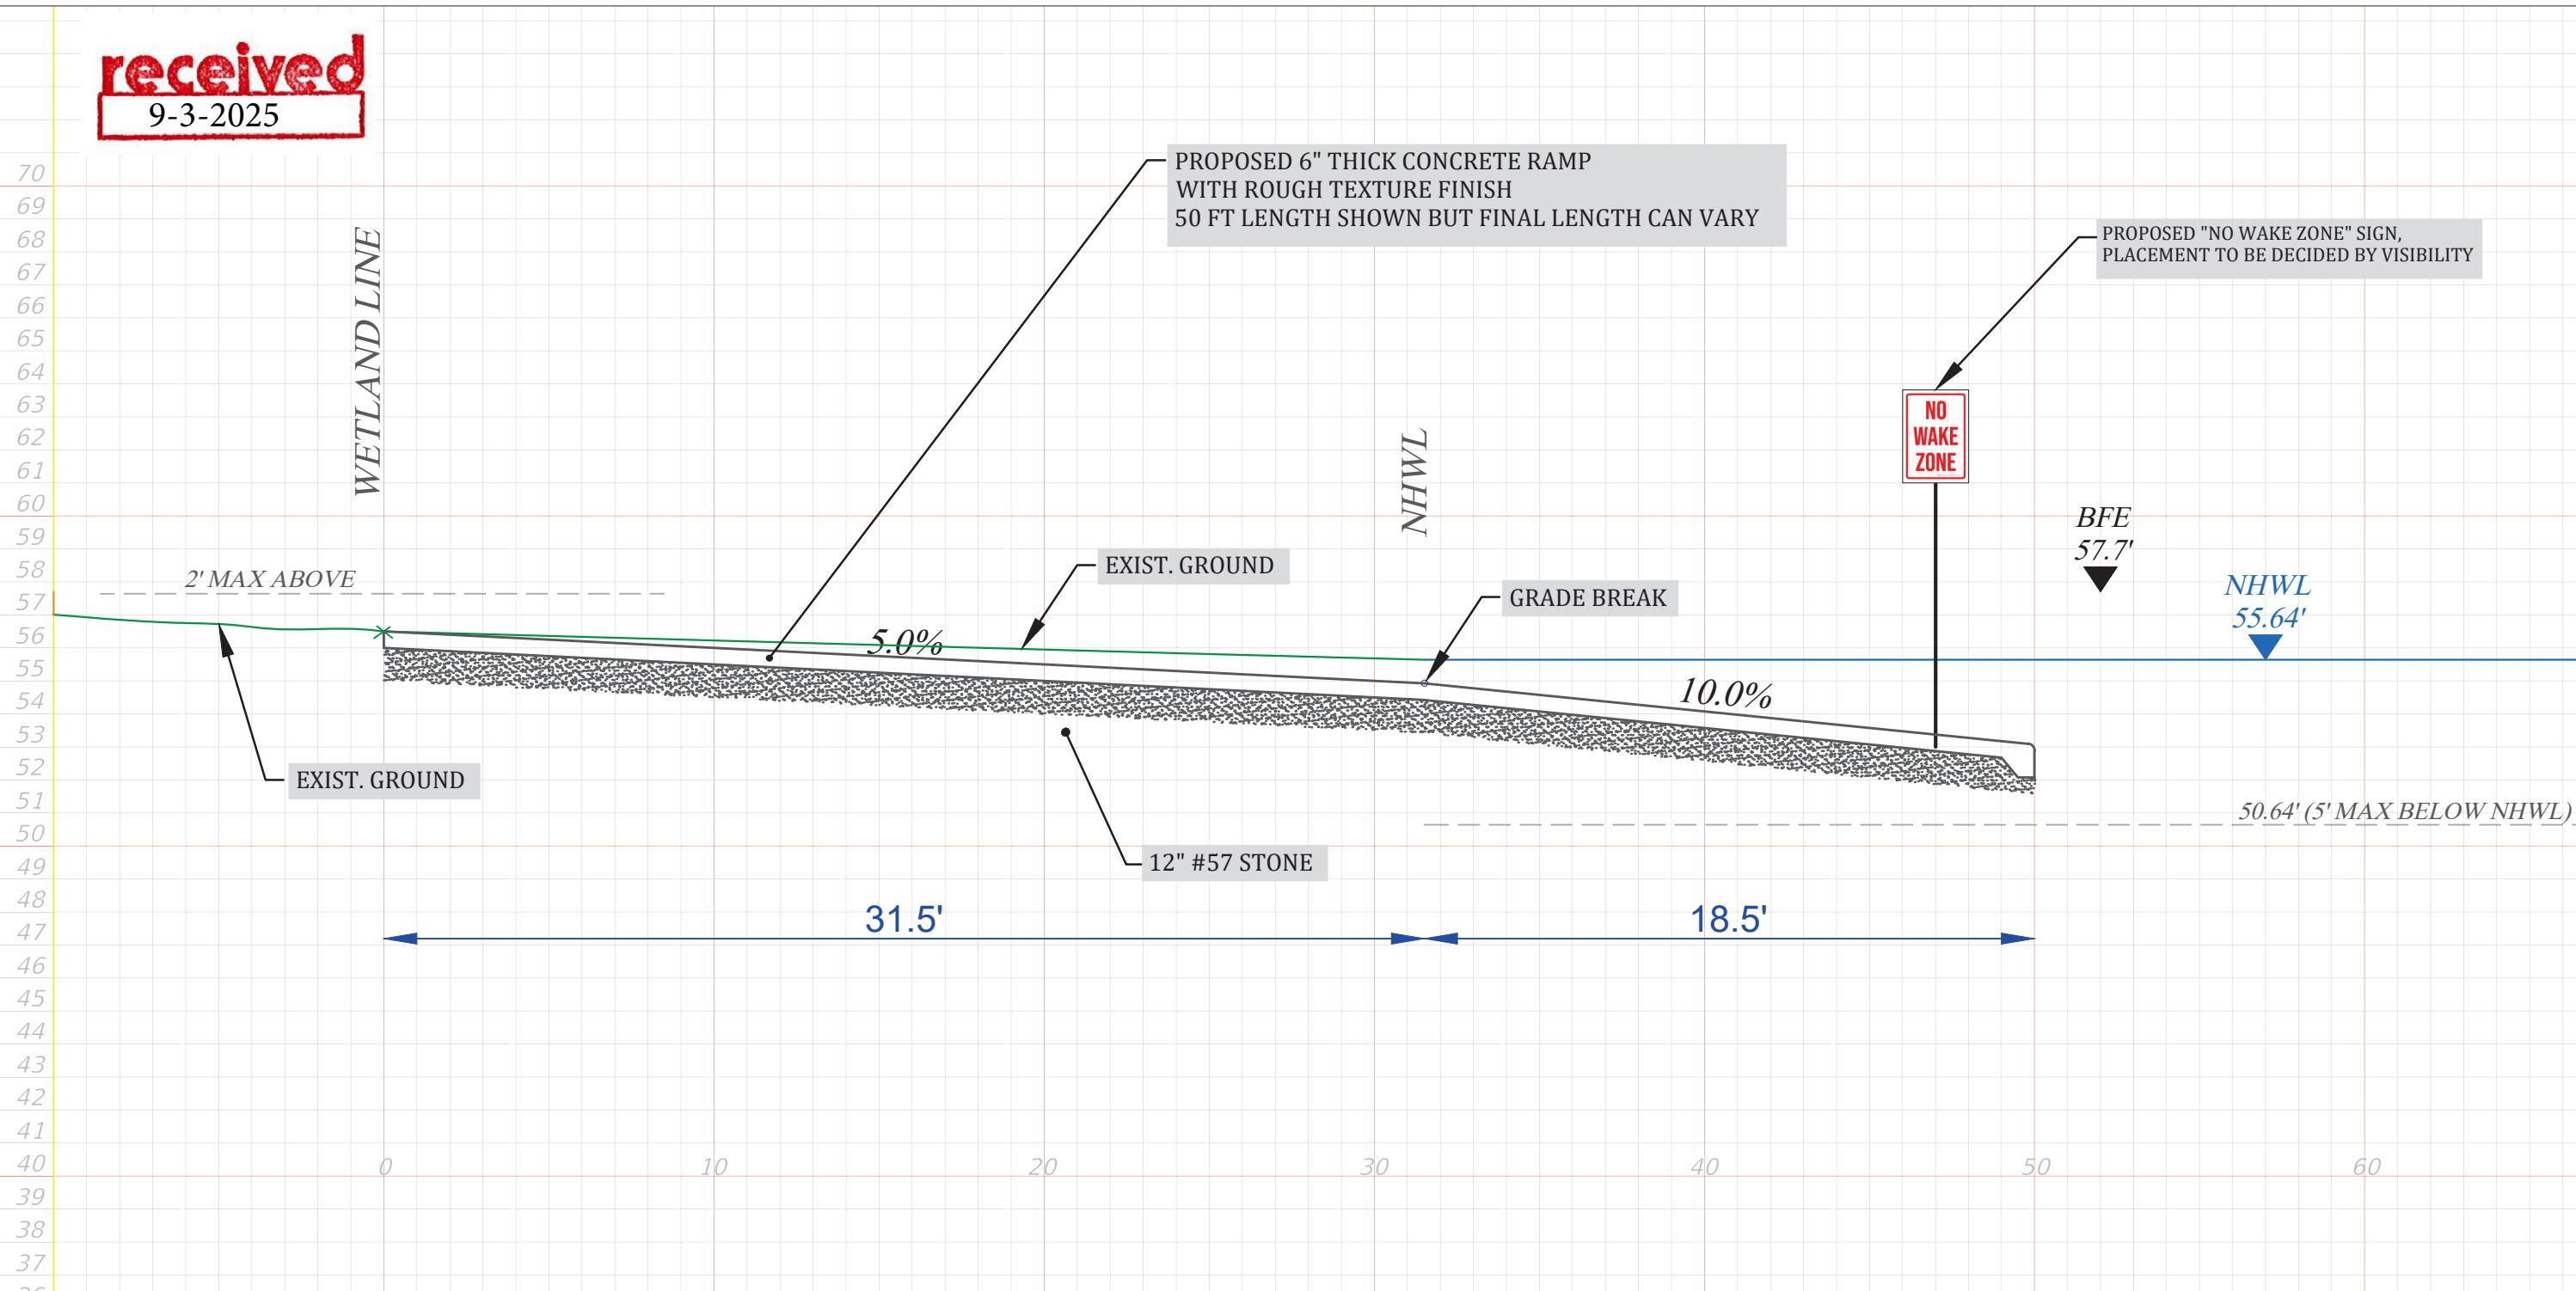


Susan J. Merson P.E, State of Florida, Professional Engineer, License No. 87488

Accuracy Statement:

This item has been electronically signed and sealed by Susan J. Merson, PE. on this day using a Digital Signature. Printed copies of this document are not considered signed and sealed and the signature must be verified on the electronic copies. I hereby certify that all electronic submitted plans have been Signed and Sealed complying with Florida Statutes Chapter 471 and 481 and Florida Administrative Rules 61G15-23 and 61G1-16.

Susan J. Merson, PE
16023 Old Cheney Hwy.
Orlando, Fl. 32833
321-297-3480
FL PE #87488
August 12, 2025

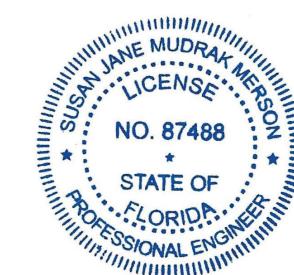

Digitally signed by
Susan J Merson
Date: 2025.08.12
09:46:39 -04'00'

CROSS SECTION

RIVERO
BOAT RAMP
4377 Chuluota Road
Orlando, Florida 32820

C-3