

Shoreline Alteration/Dredge and Fill Permit Request



**Shoreline Alteration Dredge and Fill
Permit Request
SADF-25-10-028
District #1**

Applicant: Land Trust No. 1


Address: 9123 Lake Mabel Drive



Parcel ID: 31-23-28-4580-00-190


Project Site



Property Location

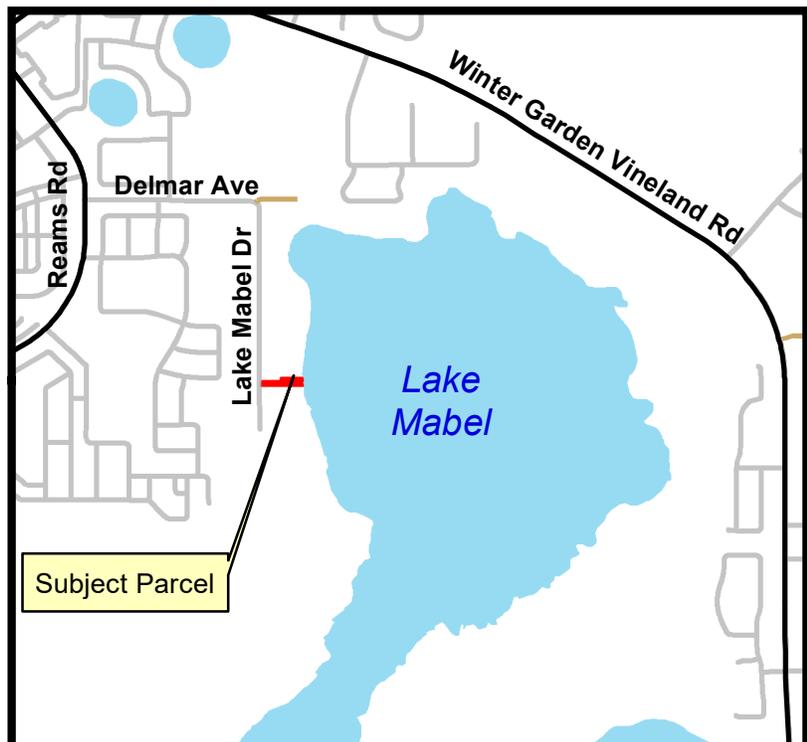

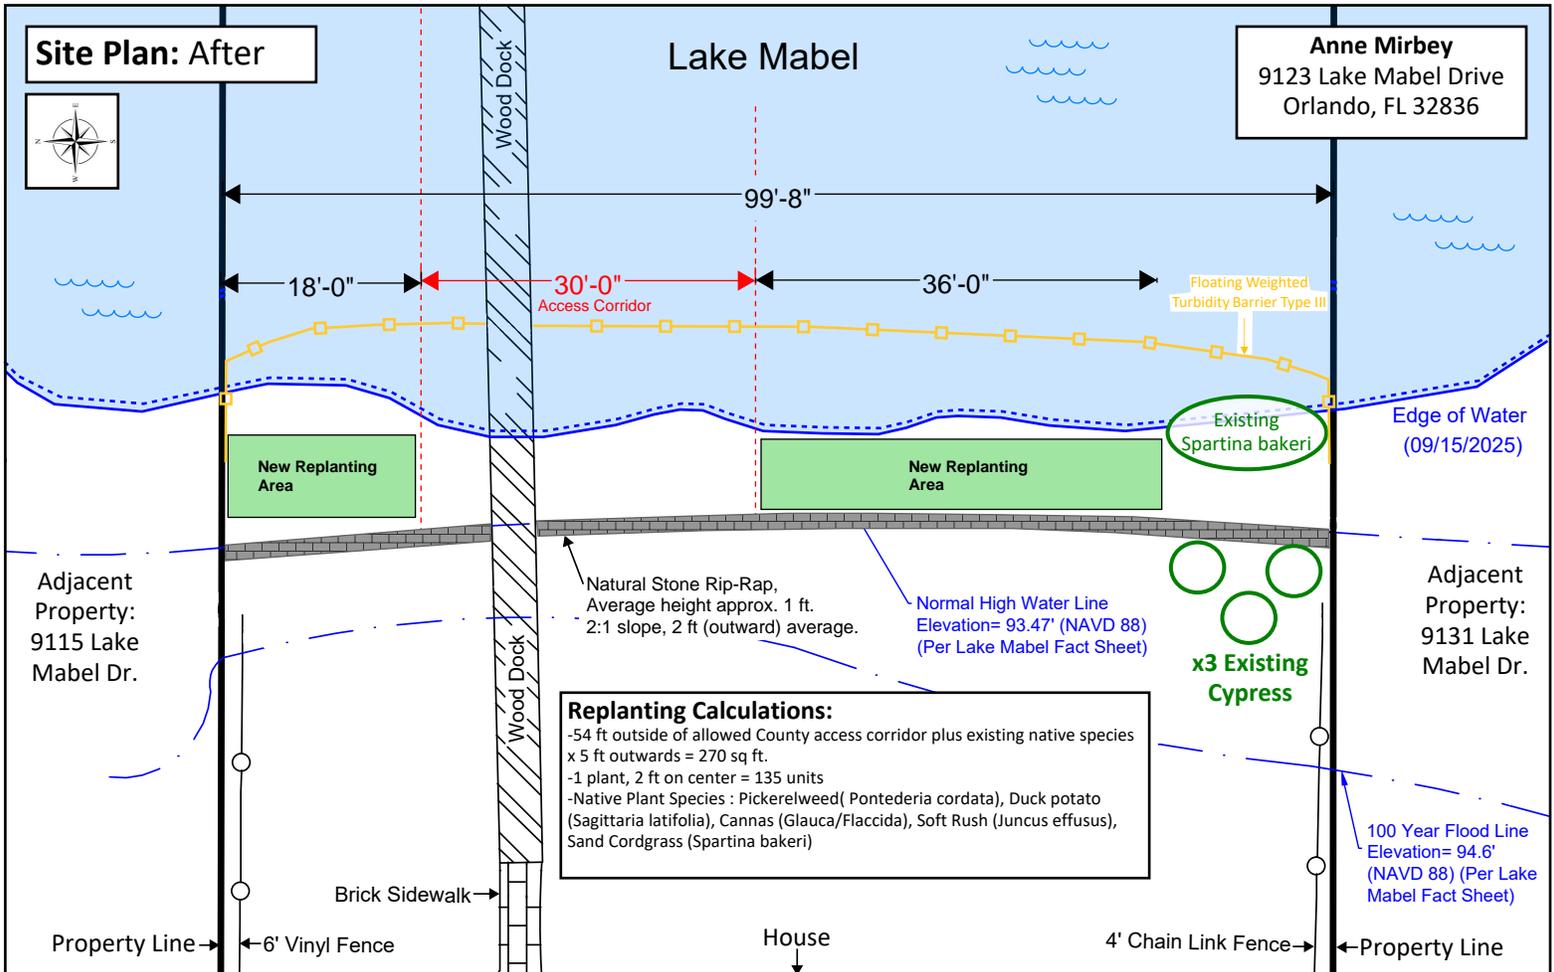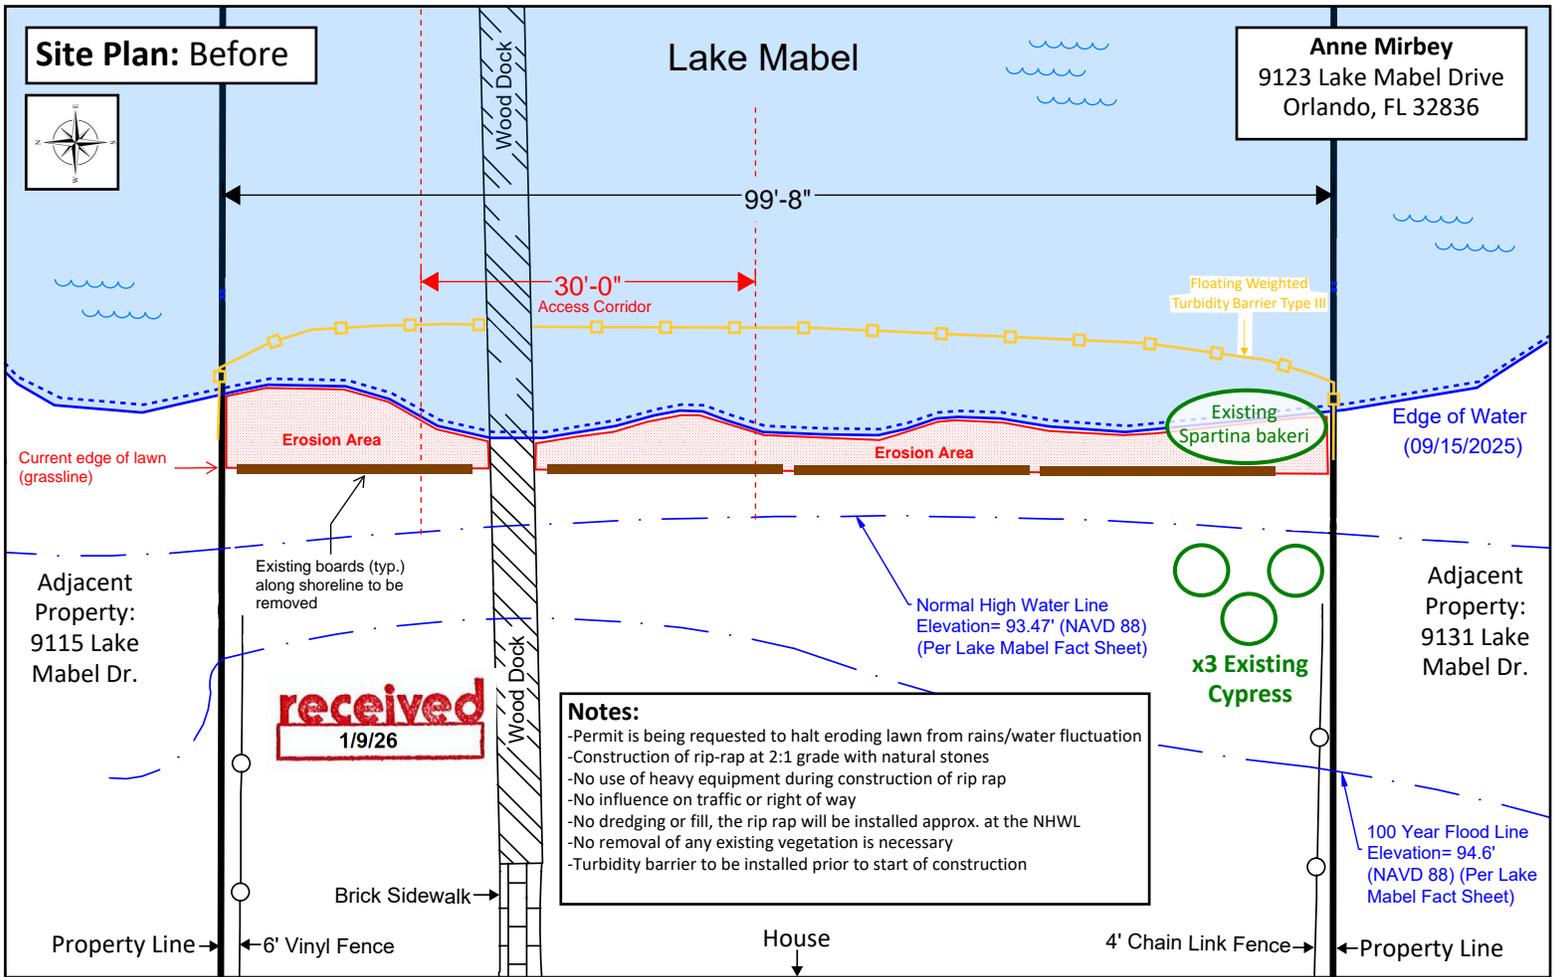

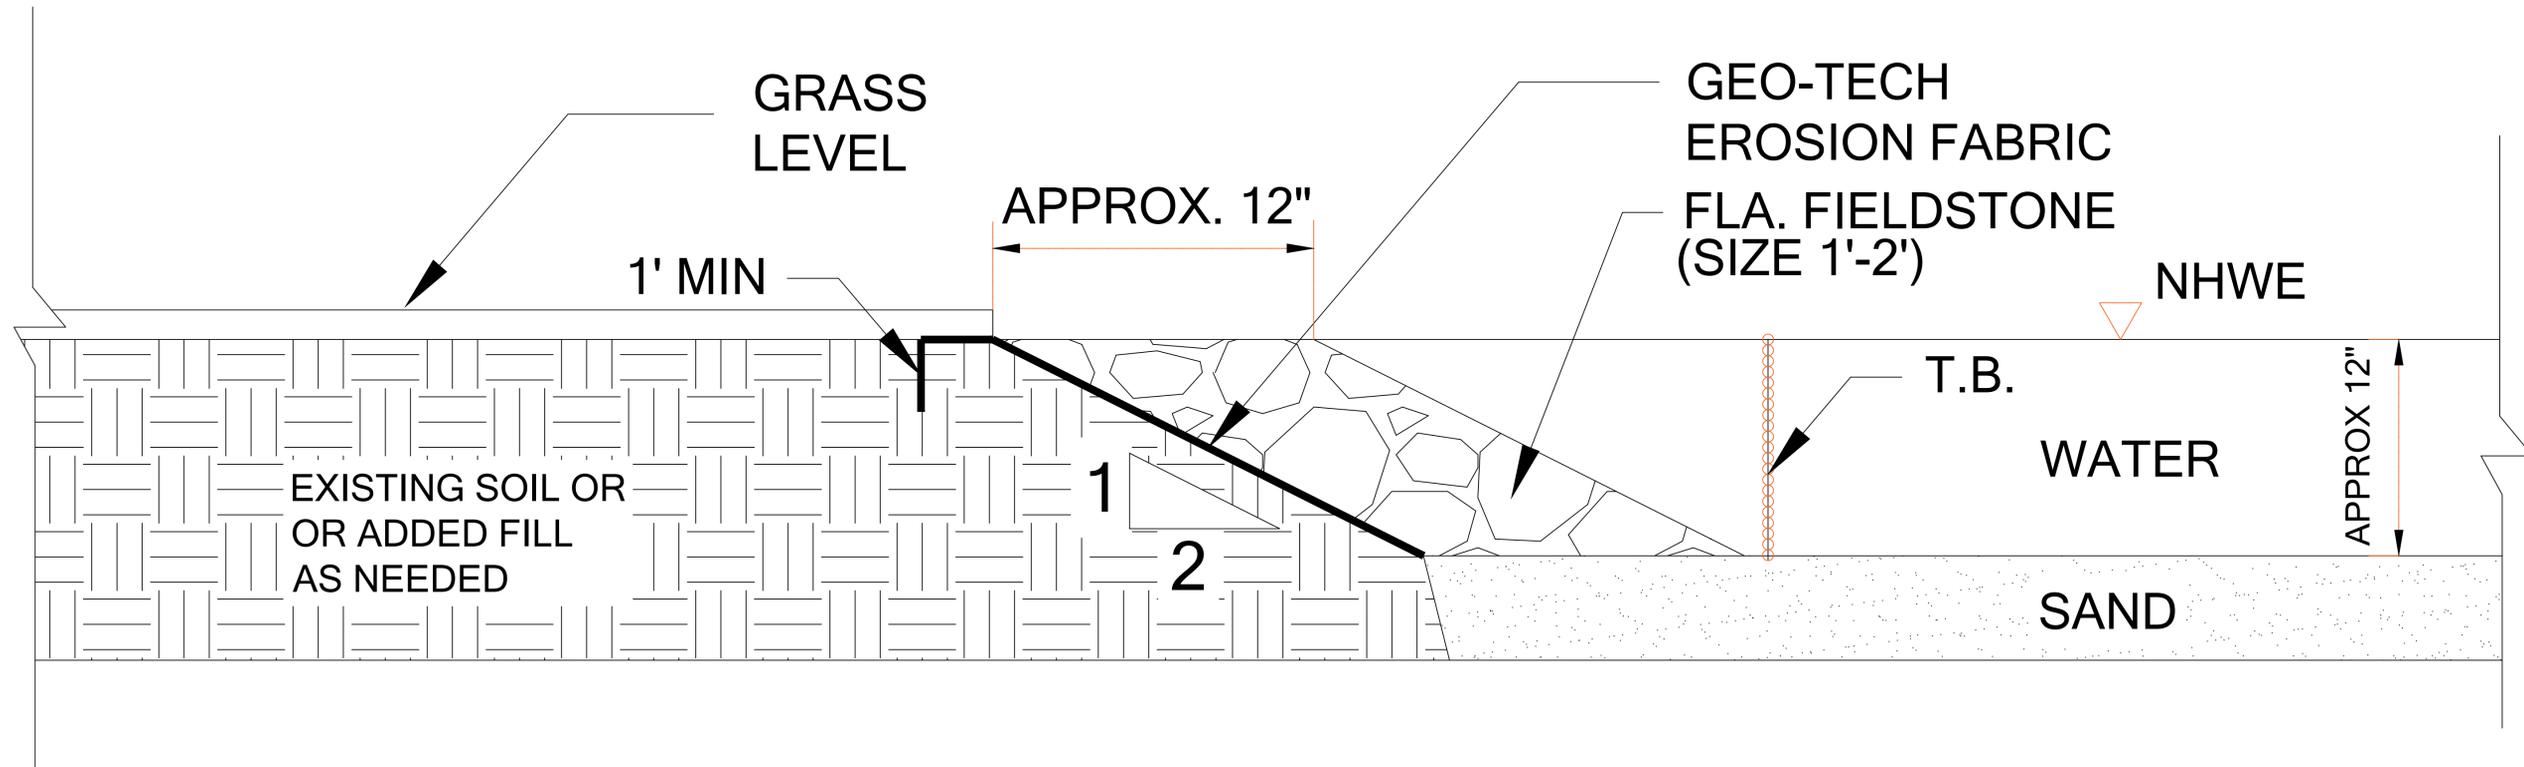

RIP-RAP TYP. SECTION

NOTES:

1. TURBIDITY BARRIER TYPE III WILL BE INSTALLED PRIOR TO COMMENCEMENT OF WORK AS RUNOFF MEASUREMENT AND WILL BE REMOVED UPON COMPLETION OF WORK.
2. RIP-RAP WILL FOLLOW NATURAL CONTOUR OF SHORELINE
3. NHWE = 93.47'

received

1/27/26

ENRIQUE A. TORRENS, P.E.
 CIVIL ENGINEER
 P.E. No. 33379
 624 BUCKINGHAM DR.
 OVIEDO, FL 32765
 eato@bellsouth.net

PROJECT: RIP-RAP ANNE MIRBEY
 ADDRESS: 9123 LAKE MABEL DR.
 ORLANDO, FL 32836

SEAL:

DATE:
06/05/2024

SCALE:
AS NOTED

REVISIONS: PER

--	--	--	--	--	--

SHEET NO:

C-1



