



Interoffice Memorandum

Date: January 29, 2018

02-02 29R21-6 0EFLE

02-02-18A11:46 RCVD

TO: Katie Smith, Deputy Clerk, Comptroller Clerk's Office

02-02-18A10:59 RCVD

THRU: Cheryl Gillespie, Agenda Development Supervisor
Agenda Development Office, BCC

02-02-18P03948-ARNV

FROM: Diana M. Almodovar, P.E., County Engineer, Public Works Department

THRU: Julie Alber, Senior Engineering Technician
Development Engineering Division, Public Works Department
Telephone: 407-836-7928
E-mail address: julie.alber@ocfl.net

RE: Request for Public Hearing PTV-17-10-044 – Thomas and Janina Wahl.

Applicant: Thomas and Janina Wahl
2733 Scarlet Road
Winter Park, FL 32792

Location: S04/T22/R30 Petition to vacate the 10 feet of a 15 foot wide utility easement located along the south property line, containing approximately 921 square feet. Public interest was created per plat, as recorded in Plat Book Y Page 94, of the Public Records of Orange County, Florida. The parcel ID number is 04-22-30-9423-01-220. The parcel address is 2733 Scarlet Road and it lies in District 5.

Estimated time required for public hearing: Two (2) minutes, not to exceed ten (10) minutes.

Hearing controversial: No.

Advertising timeframes: Publish the petition, the Clerk's estimated hearing date, time and place at least 14 days prior to the date set for the public hearing. Publish the notice of adoption within 30 days of the hearing date.

Applicant/Abutters to Be notified: Yes – Mailing labels are attached.

LEGISLATIVE FILE # 18-178

March 20, 2018 @ 2 pm

Request for Public Hearing PTV-17-10-044 Thomas and Janina Wahl.

Hearing by Fla. Statute Pursuant to Section 336.10 of the Florida Statutes.
or code:

Spanish contact person: Para más información acerca de esta vista pública, favor de comunicarse con la División de Ingeniería de Desarrollos (Development Engineering Division) al número 407-836-7921.

Materials being submitted as backup for public hearing request:

1. Complete originals and exhibits
2. Certified sketch and legal description
3. Receipt of payment of petition fees
4. Proof of property ownership
5. Mailing label

SPECIAL INSTRUCTIONS TO CLERK (IF ANY):

Please notify Julie Alber of the scheduled date and time. The Development Engineering Division will notify the customer.

**PUBLIC WORKS DEPARTMENT
DEVELOPMENT ENGINEERING DIVISION
REQUEST FOR COUNTY MAYOR'S APPROVAL
January 25, 2018**

Request authorization to schedule a Public Hearing for Petition to Vacate 17-10-044. This is a request from Thomas Wahl to vacate a portion of a 15 foot wide utility easement in District 5. Staff has no objection to this request.

Requested Action
Approved by





Mayor Teresa Jacobs



(Date)

NOTE: FURTHER PROCESSING NECESSARY:

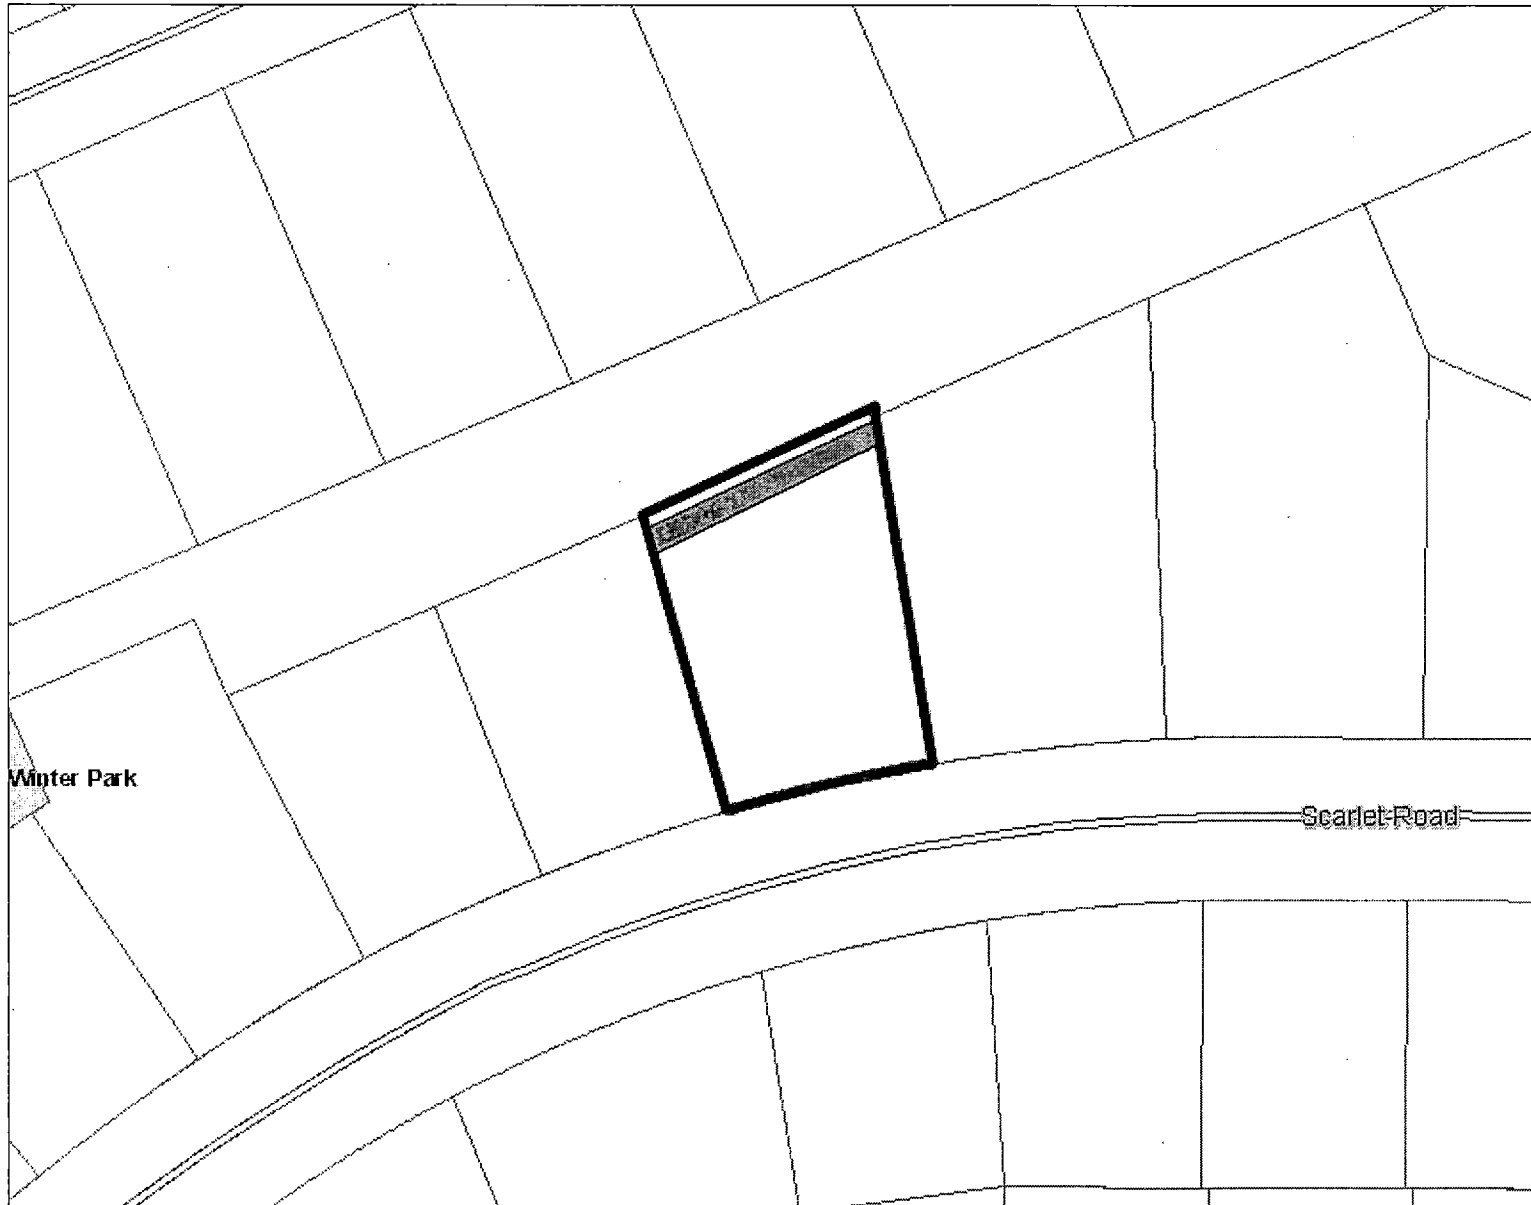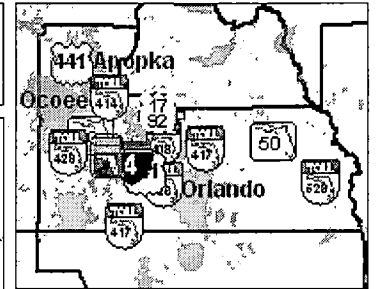
Please return to Julie Alber via interoffice mail.



Legend

-  Area to be vacated
-  Petitioner's property

**If you have any questions
regarding this map, please call
Julie Alber
at 407.836.7928.**

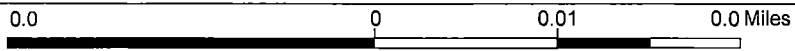

This map is a user generated static output from an Internet mapping site and is for reference only. Data layers that appear on this map may or may not be accurate, current, or otherwise reliable.

THIS MAP IS NOT TO BE USED FOR NAVIGATION

Notes

Control Number 17-10-044
(For use by Orange County only)

**PETITION REQUESTING VACATION OF
ORANGE COUNTY ROAD, RIGHT OF WAY OR EASEMENT**

To: Board of County Commissioners
Orange County, Florida

The undersigned hereby petitions the Board of County Commissioners to vacate an existing right-of-way or easement and to disclaim any right Orange County and the public have in that right-of-way or easement.

The undersigned does hereby certify:

PUBLIC INTEREST IN RIGHT OF WAY OR EASEMENT:

The title or interest of Orange County and the public in the above described right-of-way or easement is acquired and is evidenced in the following manner: (state whether public interest acquired by deed, dedication or prescription).

Public interest was created per Plat Book Y, Page 94, of the Public Records of Orange County, Florida.

ATTACH SKETCH AND DESCRIPTION: Attached as Exhibit "A" is a sketch and legal description prepared by a registered land surveyor accurately showing and describing the above-described right-of-way or easement, and showing its location in relation to the surrounding property.

SEE ATTACHED EXHIBIT 'A'

ABUTTING PROPERTY OWNER: Attached as Exhibit "B" is a list which constitutes a complete and accurate schedule of all abutting property owners (other than the petitioner). This exhibit *may* also include any letters received from abutting property owners resulting from courtesy letters sent to them.

SEE ATTACHED EXHIBIT 'B'

ACCESS TO OTHER PROPERTY: The undersigned certifies that if this petition is granted and the right-of-way or easement is terminated, no other property owner will be denied access to and from his or her property.

POSTING OF NOTICE: The undersigned agrees to place a notice of petition to vacate on the subject property in a conspicuous and easily visible location no later than ten (10) days prior to the public hearing on the petition. This notice will be available at the Orange County Public Works Division after a Public Hearing has been scheduled.

PUBLIC UTILITIES: Attached as Exhibit "C" are certificates of public utility companies serving the area of the above-described property, and each utility company has certified that the vacating will not interfere with the utility services being provided.

SEE ATTACHED EXHIBIT 'C'

NO FEDERAL OR STATE HIGHWAY AFFECTED: The undersigned certifies that, to the best of his or her knowledge, the above-described right-of-way or easement is not a part of any existing or proposed state or federal highway. It was not acquired or dedicated for state or federal highway purposes, and such right of way or easement is under the control and jurisdiction of the Board of County Commissioners.

GROUNDS FOR GRANTING PETITION: The undersigned submits as grounds and reasons in support of this petition the following: (State in detail why the petition should be granted)

Respectfully submitted by:

J. Wahl

Petitioner's Signature
(Include title if applicable)

Thomas Wahl

Print Name

Address:

2733 Scarlet Rd

32792 Winte Park

Phone Number: (321) 315 6978

STATE OF FLORIDA

COUNTY OF ORANGE

BEFORE ME, the undersigned authority, personally appeared THOMAS WAHL of OWNER, on behalf of OWNER, who first by me duly sworn, deposes and says that ~~he~~/she is the petitioner named in and who signed the foregoing petition, that ~~he~~/she is duly authorized to make this verification for and on behalf of all petitioners; that ~~he~~/she had read the foregoing petition and that the statements therein contained are true. ~~He~~/She is personally known to me or produced Florida Drivers License as identification and did/did not take an oath.

Julie A. Alber
(Signature)

Sworn to and subscribed before me this 16th day of NOVEMBER 2017

Notary Public State of FLORIDA
My commission expires: MAY 4, 2018


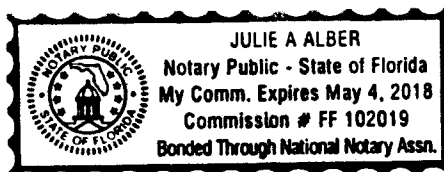


EXHIBIT "A"

LEGAL DESCRIPTION AND SKETCH OF DESCRIPTION

SKETCH OF DESCRIPTION

ADJOINING PARCEL IDENTIFICATION:
04-22-30-0000-00-016

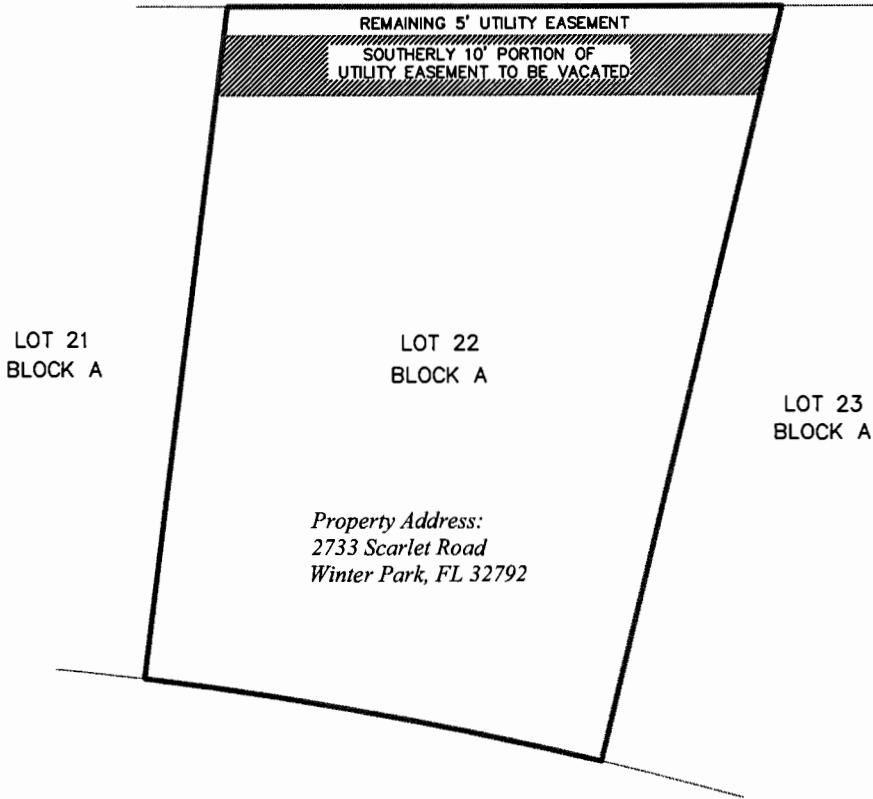

SCARLET ROAD
60' RIGHT OF WAY

LEGAL DESCRIPTION

A PORTION OF A 15' UTILITY EASEMENT LYING OVER AND UPON LOT 22, BLOCK A, WINTER PARK PINES UNIT NO. ONE, ACCORDING TO THE PLAT THEREOF AS RECORDED IN PLAT BOOK Y, PAGES 94 AND 95, INCLUSIVE OF THE PUBLIC RECORDS OF ORANGE COUNTY, FLORIDA, BEING MORE PARTICULARLY DESCRIBED AS FOLLOWS;

THE SOUTHERLY 10.00 FEET OF THAT 15.00 FOOT WIDE PLATTED UTILITY EASEMENT AS EVIDENCED UPON THE ABOVE SAID PLAT OF WINTER PARK PINES UNIT NO. ONE. CONTAINS 921 SQUARE FEET +/-

[Handwritten Signature]
1/23/2018

NOT A BOUNDARY SURVEY - NOT TO SCALE

GENERAL NOTES

1. Not valid unless sealed with the signing surveyors embossed seal.
2. This survey meets all applicable accuracy requirements.
3. This survey meets or exceeds the Standards of Practice promulgated by the Florida Board of Professional Land Surveyors, 5J-17, of the Florida Administrative Code, Section 472.027, Florida Statutes.



[Handwritten Signature]

I hereby certify that this survey is a true and correct representation of a survey prepared under my direction.

Jeffrey S. Mattendorf Registered Land Surveyor No. 6193 L.B. 7132

370 Waymont Court • Lake Mary, FL 32746 • Voice 407.688.7631

EXHIBIT "B"

ABUTTING PROPERTY OWNERS

EXHIBIT 'B'

ABUTTING PROPERTY OWNERS

As an abutting property owner, I hereby consent without objection, to the vacating of the Easement or Right of Way in the attached petition

NAME AND ADDRESS	DESCRIPTION OF PROPERTY	SIGNATURE(S)	
/		/	
/		/	
/		/	
/	NOT APPLICABLE - PETITIONER OWNS ALL PROPERTY SURROUNDING THE AREA REQUESTED FOR VACATION	/	
/		/	
/		/	
/		/	

EXHIBIT "C"

UTILITY LETTERS

10/24/2017

Dear Shawn Winsor

I am in the process of requesting that Orange County vacate that portion of a Utility Easement as shown on the enclosed tax map. The site address is 2733 Scarlet Road and lies within a subdivision found in Plat Book Y, Page 94. In order to have this action heard, I must provide letters of no objection from utility companies who have jurisdiction in my neighborhood.

Please review your records, complete the form below, and return this letter to me. If you have any questions, please contact James Miller at 407 620 7862

Sincerely yours

James Miller
2733 Scarlet Road
Winter Park FL 32792

The subject parcel is NOT within our jurisdiction

The subject parcel is within our jurisdiction. We do / do not (circle one) have any facilities within the easement/right of way. We have no objection to the vacation.

Additional Comments:

Signature



Print Name

Shawn Winsor

Title

Gas Design / Project Manager

Date

10/24/2017

Phone Number

407-420-6663

WP Utilities

10/24/2017

Dear SUELLEN SANDERS

I am in the process of requesting that Orange County vacate that portion of a Utility Easement as shown on the enclosed tax map. The site address is 2733 Scarlet Road and lies within a subdivision found in Plat Book Y, Page 94. In order to have this action heard, I must provide letters of no objection from utility companies who have jurisdiction in my neighborhood.

Please review your records, complete the form below, and return this letter to me. If you have any questions, please contact James Miller at 407 620 7862

Sincerely yours

James Miller
2733 Scarlet Road
Winter Park FL 32792

The subject parcel is NOT within our jurisdiction

The subject parcel is within our jurisdiction. We do do not (circle one) have any facilities within the easement/right of way. We have no objection to the vacation.

Additional Comments:

Signature



Print Name

SUELLEN SANDERS

Title

TECHNICAL ANALYST

Date

10/27/17

Phone Number

407 599 3519

AT&T

10/24/2017

Dear

I am in the process of requesting that Orange County vacate that portion of a Utility Easement as shown on the enclosed tax map. The site address is 2733 Scarlet Road and lies within a subdivision found in Plat Book Y, Page 94. In order to have this action heard, I must provide letters of no objection from utility companies who have jurisdiction in my neighborhood.

Please review your records, complete the form below, and return this letter to me. If you have any questions, please contact James Miller at 407 620 7862


Sincerely yours

James Miller
2733 Scarlet Road
Winter Park FL 32792

The subject parcel is NOT within our jurisdiction

The subject parcel is within our jurisdiction. We do / do not (circle one) have any facilities within the easement/right of way. We have no objection to the vacation.

Additional Comments:

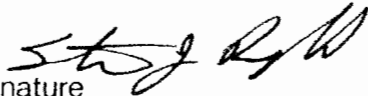
Signature
Steven J. Reynolds
Print Name
Geo Manager
Title
10-24-2017
Date
407-351-8191
Phone Number

10/24/2017

Dear NICK

I am in the process of requesting that Orange County vacate that portion of a Utility Easement as shown on the enclosed tax map. The site address is 2733 Scarlet Road and lies within a subdivision found in Plat Book Y, Page 94. In order to have this action heard, I must provide letters of no objection from utility companies who have jurisdiction in my neighborhood.

Please review your records, complete the form below, and return this letter to me. If you have any questions, please contact James Miller at 407 620 7862

Sincerely yours

James Miller
2733 Scarlet Road
Winter Park FL 32792

The subject parcel is NOT within our jurisdiction

The subject parcel is within our jurisdiction. We do / do not (circle one) have any facilities within the easement/right of way. We have no objection to the vacation.

Additional Comments: This "no objection" to vacate ^{rear lot} is specific to the Southern 10.00 feet, of that 15.00 foot wide platted Utility Easement as evidenced upon the plat of, WINTER PARK PINES UNIT ONE, according to the plat thereof, as recorded in Plat Book "Y", Page 94, Public Records of Orange County, Florida.

Title - Land Rep., Duke Energy

Date - Nov 6, 2017

Phone Number - 407-942-9727

Signature - Nick Brana

Print Name - NICK BRANA



November 7, 2017

James Miller
2733 Scarlet Road
Winter Park, FL 32792

RE: Vacation of Easement (Partial) – 2733 Scarlet Road, Winter Park
Section 4, Township 22, Range 30

Dear James Miller:

Charter Communications/Spectrum has reviewed your request regarding the partial vacation of a utility easement. Please be advised that we have no objection to the vacation of the southerly 10' of the 15' utility easement lying adjacent to the northernmost or rear property line of 2733 Scarlet Road, Winter Park, Florida.

If you should have any additional questions regarding this matter, please do not hesitate to contact me at marvin.usryjr@chartercom.

Sincerely,

A handwritten signature in black ink that reads "Marvin L. Usry, Jr." with a stylized flourish at the end.

Marvin L. Usry, Jr.
Charter Communications/Spectrum

cc: Ramon Nunez, Charter Communications/Spectrum

STAFF COMMENTS



PUBLIC WORKS DEPARTMENT - DEVELOPMENT ENGINEERING DIVISION
DIANA M. ALMODOVAR, P.E., *Manager*
4200 South John Young Parkway - Orlando, Florida 32839-9205
407-836-7974 - Fax 407-836-8003
e-mail: diana.almodovar@ocfl.net

December 27, 2017

Dear MILLER JAMES T, Thomas Wahl

The following divisions have Approved the Petition to Vacate and have provided the following comments below.

EPD Review

Please contact Jason Root at (407) 836-1518 with any questions.

Real Estate Management Review

Please contact Steve Lorman at (407) 836-7065 with any questions.

Property Record - 04-22-30-9423-01-220

Orange County Property Appraiser • <http://www.ocpafl.org>

Property Summary

Property Name
2733 Scarlet Rd

Names
Wahl Thomas
Wahl Janina

Municipality
ORG - Un-Incorporated

Property Use
0100 - Single Family

Mailing Address
2733 Scarlet Rd
Winter Park, FL 32792-4328

Physical Address
2733 Scarlet Rd
Winter Park, FL 32792



QR Code For Mobile Phone




March 19, 2015 at 12:37:23 PM
2733 SCARLET RD, WINTER PARK, FL 32792 3/19/2015 12:37 PM



2733 SCARLET RD 07/14/2014



302204942301220 03/06/2006

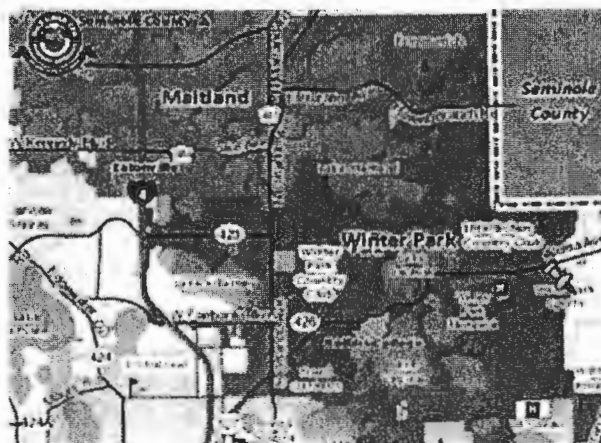

Property Features

Property Description

[ADVERSE POSSESSION] WINTER PARK PINES UNIT NO ONE Y/94 LOT 22 BLK A

Total Land Area

10,395 sqft (+/-) | 0.24 acres (+/-) GIS Calculated

Land

Land Use Code	Zoning	Land Units	Unit Price	Land Value	Class Unit Price	Class Value
0100 - Single Family	R-1A	1 LOT(S)	working...	working...	working...	working...

Buildings

Model Code	01 - Single Fam Residence	Subarea Description	Sqft	Value
Type Code	0103 - Single Fam Class III	BAS - Base Area	2105	working...
Building Value	working...	FOP - F/Opn Prch	112	working...
Estimated New Cost	working...	FSP - F/Scr Prch	180	working...
Actual Year Built	1962	UGR - Unf Garage	420	working...
Beds	4			
Baths	2.0			
Floors	1			
Gross Area	2817 sqft			
Living Area	2105 sqft			
Exterior Wall	Conc/Cindr			
Interior Wall	Drywall			

Extra Features

Description	Date Built	Units	Unit Price	XFOB Value
PL1 - Typical 0100 Pool	01/01/1962	1 Unit(s)	working...	working...
SHED - Shed	01/01/1996	1 Unit(s)	working...	working...
PT1 - Patio 1	01/01/2010	1 Unit(s)	working...	working...

Services for Location**Utilities/Services**

Electric	Duke Energy
Water	Winter Park
Recycling (Friday)	Orange County

Trash (Friday)	Orange County
Yard Waste (Monday)	Orange County

Elected Officials

US Representative	Stephanie Murphy
School Board Representative	Joie Cadle
State Senate	Linda Stewart
State Representative	Mike Miller
County Commissioner	Emily Bonilla
Orange County Property Appraiser	Rick Singh

For Staff Use Only:

Initially submitted on _____

Updated On _____

Project Name (as filed) _____

Case or Bid No. _____

ORANGE COUNTY SPECIFIC PROJECT EXPENDITURE REPORT

This lobbying expenditure form shall be completed in full and filed with all application submittals. This form shall remain cumulative and shall be filed with the department processing your application. Forms signed by a principal's authorized agent shall include an executed Agent Authorization Form.

This is the initial Form: _____

This is a Subsequent Form: _____

For
staff
use
only

Part I

Please complete all of the following:

Name and Address of Principal (legal name of entity or owner per Orange County tax rolls):
Thomas Uahl, 2733 Scarlet Rd, 32792 Uinto Park

Name and Address of Principal's Authorized Agent, if applicable: _____

List the name and address of all lobbyists, consultants, contractors, subcontractors, individuals or business entities who will assist with obtaining approval for this project. (Additional forms may be used as necessary.)

1. Name and address of individual or business entity: _____
Are they registered Lobbyist? Yes ___ or No
2. Name and address of individual or business entity: _____
Are they registered Lobbyist? Yes ___ or No
3. Name and address of individual or business entity: _____
Are they registered Lobbyist? Yes ___ or No
4. Name and address of individual or business entity: _____
Are they registered Lobbyist? Yes ___ or No
5. Name and address of individual or business entity: _____
Are they registered Lobbyist? Yes ___ or No
6. Name and address of individual or business entity: _____
Are they registered Lobbyist? Yes ___ or No
7. Name and address of individual or business entity: _____
Are they registered Lobbyist? Yes ___ or No
8. Name and address of individual or business entity: _____
Are they registered Lobbyist? Yes ___ or No

For Staff Use Only:

Initially submitted on _____

Updated On _____

Project Name (as filed) _____

Case or Bid No. _____

**Part II
Expenditures:**

For this report, an "expenditure" means money or anything of value given by the principal and/or his/her lobbyist for the purpose of lobbying, as defined in section 2-351, Orange County Code. This may include public relations expenditures including, but not limited to, petitions, fliers, purchase of media time, cost of print and distribution of publications. However, the term "expenditure" **does not** include:

- Contributions or expenditures reported pursuant to chapter 106, Florida Statutes;
- Federal election law, campaign-related personal services provided without compensation by individuals volunteering their time;
- Any other contribution or expenditure made by or to a political party;
- Any other contribution or expenditure made by an organization that is exempt from taxation under 26 U.S.C. s. 527 or s. 501(c)(4), in accordance with s.112.3215, Florida Statutes; and/or
- Professional fees paid to registered lobbyists associated with the project or item.

The following is a complete list of all lobbying expenditures and activities (including those of lobbyists, contractors, consultants, etc.) incurred by the principal or his/her authorized agent and expended in connection with the above-referenced project or issue. **You need not include de minimus costs (under \$50) for producing or reproducing graphics, aerial photographs, photocopies, surveys, studies or other documents related to this project.**

Date of Expenditure	Name of Party Incurring Expenditure	Description of Activity	Amount Paid
TOTAL EXPENDED THIS REPORT			\$ ○

For Staff Use Only:

Initially submitted on _____

Updated On _____

Project Name (as filed) _____

Case or Bid No. _____

**Part III
ORIGINAL SIGNATURE AND NOTARIZATION REQUIRED**

I hereby certify that information provided in this specific project expenditure report is true and correct based on my knowledge and belief. I acknowledge and agree to comply with the requirement of section 2-354, of the Orange County code, to amend this specific project expenditure report for any additional expenditure(s) incurred relating to this project prior to the scheduled Board of County Commissioner meeting. I further acknowledge and agree that failure to comply with these requirements to file the specific expenditure report and all associated amendments may result in the delay of approval by the Board of County Commissioners for my project or item, any associated costs for which I shall be held responsible. In accordance with s. 837.06, Florida Statutes, I understand and acknowledge that whoever knowingly makes a false statement in writing with the intent to mislead a public servant in the performance of his or her official duty shall be guilty of a misdemeanor in the second degree, punishable as provided in s. 775.082 or s. 775.083, Florida Statutes.

Date: 11-16-2017

T. Wahl

Signature of Principal or Principal's Authorized Agent


(check appropriate box)

PRINT NAME AND TITLE: Thomas Wahl

STATE OF FLORIDA :
COUNTY OF ORANGE :

I certify that the foregoing instrument was acknowledged before me this 16th day of NOVEMBER 2017 by THOMAS WAHL. He/she is ~~personally known to me~~ or has produced FLORIDA DRIVERS LICENSE as identification and did/did not take an oath.

Witness my hand and official seal in the county and state stated above on the 16th day of NOVEMBER in the year 2017

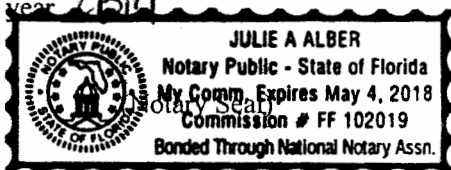

Julie A. Alber

Signature of Notary Public
Notary Public for the State of Florida
My Commission Expires: MAY 4, 2018

Staff signature and date of receipt of form
Submitting this form and does not attest to the accuracy or veracity of the information provided herein.

For Staff Use Only:
Initially submitted on _____
Updated on _____
Project Name (as filed) _____
Case Number _____

RELATIONSHIP DISCLOSURE FORM
FOR USE WITH DEVELOPMENT RELATED ITEMS, EXCEPT THOSE WHERE THE
COUNTY IS THE PRINCIPAL OR PRIMARY APPLICANT

This relationship disclosure form must be submitted to the Orange County department or division processing your application at the time of filing. In the event any information provided on this form should change, the Owner, Contract Purchaser, or Authorized Agent(s) must file an amended form on or before the date the item is considered by the appropriate board or body.

For
staff
use
only

Part I

INFORMATION ON OWNER OF RECORD PER ORANGE COUNTY TAX ROLLS:

Name: Thomas Wahl

Business Address (Street/P.O. Box, City and Zip Code): _____

2733 Scarlet Rd, 32792 Winter Park

Business Phone (321) 315 6978

Facsimile () _____

INFORMATION ON CONTRACT PURCHASER, IF APPLICABLE:

Name: _____

Business Address (Street/P.O. Box, City and Zip Code): _____

Business Phone () _____

Facsimile () _____

INFORMATION ON AUTHORIZED AGENT, IF APPLICABLE:
(Agent Authorization Form also required to be attached)

Name: _____

Business Address (Street/P.O. Box, City and Zip Code): _____

Business Phone () _____

Facsimile () _____

For Staff Use Only:
Initially submitted on _____
Updated on _____
Project Name (as filed) _____
Case Number _____

Part II

**IS THE OWNER, CONTRACT PURCHASER, OR AUTHORIZED AGENT A
RELATIVE OF THE MAYOR OR ANY MEMBER OF THE BCC?**

___ YES NO

**IS THE MAYOR OR ANY MEMBER OF THE BCC AN EMPLOYEE OF THE
OWNER, CONTRACT PURCHASER, OR AUTHORIZED AGENT?**

___ YES NO

**IS ANY PERSON WITH A DIRECT BENEFICIAL INTEREST IN THE OUTCOME
OF THIS MATTER A BUSINESS ASSOCIATE OF THE MAYOR OR ANY
MEMBER OF THE BCC? (When responding to this question please consider all
consultants, attorneys, contractors/subcontractors and any other persons who may have
been retained by the Owner, Contract Purchaser, or Authorized Agent to assist with
obtaining approval of this item.)**

___ YES NO

If you responded "YES" to any of the above questions, please state with whom and
explain the relationship:

(Use additional sheets of paper if necessary)

For Staff Use Only:
Initially submitted on _____
Updated on _____
Project Name (as filed) _____
Case Number _____

Part III
ORIGINAL SIGNATURE AND NOTARIZATION REQUIRED

I hereby certify that information provided in this relationship disclosure form is true and correct based on my knowledge and belief. If any of this information changes, I further acknowledge and agree to amend this relationship disclosure form prior to any meeting at which the above-referenced project is scheduled to be heard. In accordance with s. 837.06, Florida Statutes, I understand and acknowledge that whoever knowingly makes a false statement in writing with the intent to mislead a public servant in the performance of his or her official duty shall be guilty of a misdemeanor in the second degree, punishable as provided in s. 775.082 or s. 775.083, Florida Statutes.

J. Wahl
Signature of Δ Owner, Δ Contract Purchaser
or Δ Authorized Agent

Date: 11-16-2017


Print Name and Title of Person completing this form: Thomas Wahl

STATE OF FLORIDA :
COUNTY OF ORANGE :

I certify that the foregoing instrument was acknowledged before me this 16th day of NOVEMBER, 2017 by THOMAS WAHL. He/she is personally known to me or has produced FLORIDA DIVERS LICENSE as identification and did not take an oath.

Witness my hand and official seal in the county and state stated above on the 16th day of NOVEMBER, in the year 2017.

Julie A. Alber
Signature of Notary Public
Notary Public for the State of Florida
My Commission Expires:
MAY 4, 2018

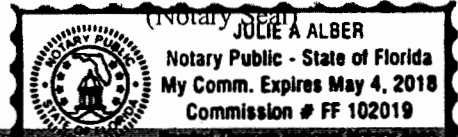

Staff signature of _____
Staff reviews as to form and does not attest to the accuracy or veracity of the information provided herein

ORANGE COUNTY RECEIPT

**PUBLIC WORKS DEPARTMENT
4200 S. JOHN YOUNG PARKWAY
ORLANDO, FL 32839-9206
TELEPHONE: (407)836-7900**

DATE: 11/16/17

ISSUED TO: Thomas Wahl
FIRM OR
INDIVIDUAL 2733 Scarlet Road
ADDRESS _____
CITY/STATE/ZIP _____

	AMOUNT	DESCRIPTION (PERMIT #, NAME)
DRC APPEAL	\$ _____	_____
E-PROJECT	\$ _____	_____
FIN. SUB. DIV.	\$ _____	_____
EXC & FILL	\$ _____	_____
INSPECTION	\$ _____	_____
PERMIT TRNSFR RFND	\$ _____	_____
PETITION TO VACATE	\$ <u>1003.00</u>	<u>PD 16-10-044</u>
RECORDING	\$ _____	_____
ROW	\$ _____	_____
SEPTIC TANK	\$ _____	_____
UU	\$ _____	_____
100-YR FLOOD STUDY	\$ _____	_____
FLOOD PLAIN PERMIT	\$ _____	_____
COPIES - STRMWTR	\$ _____	_____
BLDG MOVE ESCORT	\$ _____	_____
INSTALL SIGNS	\$ _____	_____
TRAFFIC SIGNAL SVC	\$ _____	_____
SPECIAL EVENT REV	\$ _____	_____
MOT	\$ _____	_____
COPIES	\$ _____	_____
MISC	\$ _____	_____

PSP	DP	Fire Rescue
\$ _____ 2700-4110	\$ _____ 2700-4030	# _____ 0600-2210
\$ _____ 3100-4110	\$ _____ 3100-4030	
\$ _____ 3200-4110	\$ _____ 3200-4030	
\$ _____ 1300-4110	\$ _____ 1300-4030	
\$ _____ 2420-4110	\$ _____ 3200-4030 (ARBOR)	
\$ _____ 0600-4110		
\$ _____ 3200-4110 (ARBOR)		

PSP CHG DET	DP CHG DET	DP/NS to PD CHG DET	FINAL PLAT
\$ _____ 2700-4110	\$ _____ 2700-4030	\$ _____ 2700-4030	\$ _____ 2700-2965
\$ _____ 3100-4110	\$ _____ 3100-4030	\$ _____ 3100-4030	\$ _____ 3100-2965
\$ _____ 1300-4110	\$ _____ 1300-4030	\$ _____ 1300-4030	

ESCROW DEPOSIT \$ _____
SIDEWALK CONTR \$ _____ 11.16.17

TOTAL RECEIVED \$ 1003.00 CHECK # 218 CASH \$ _____
RECEIVED BY Diana Pembert RECEIPT # 81279