


Application for Shoreline Alteration/Dredge and Fill

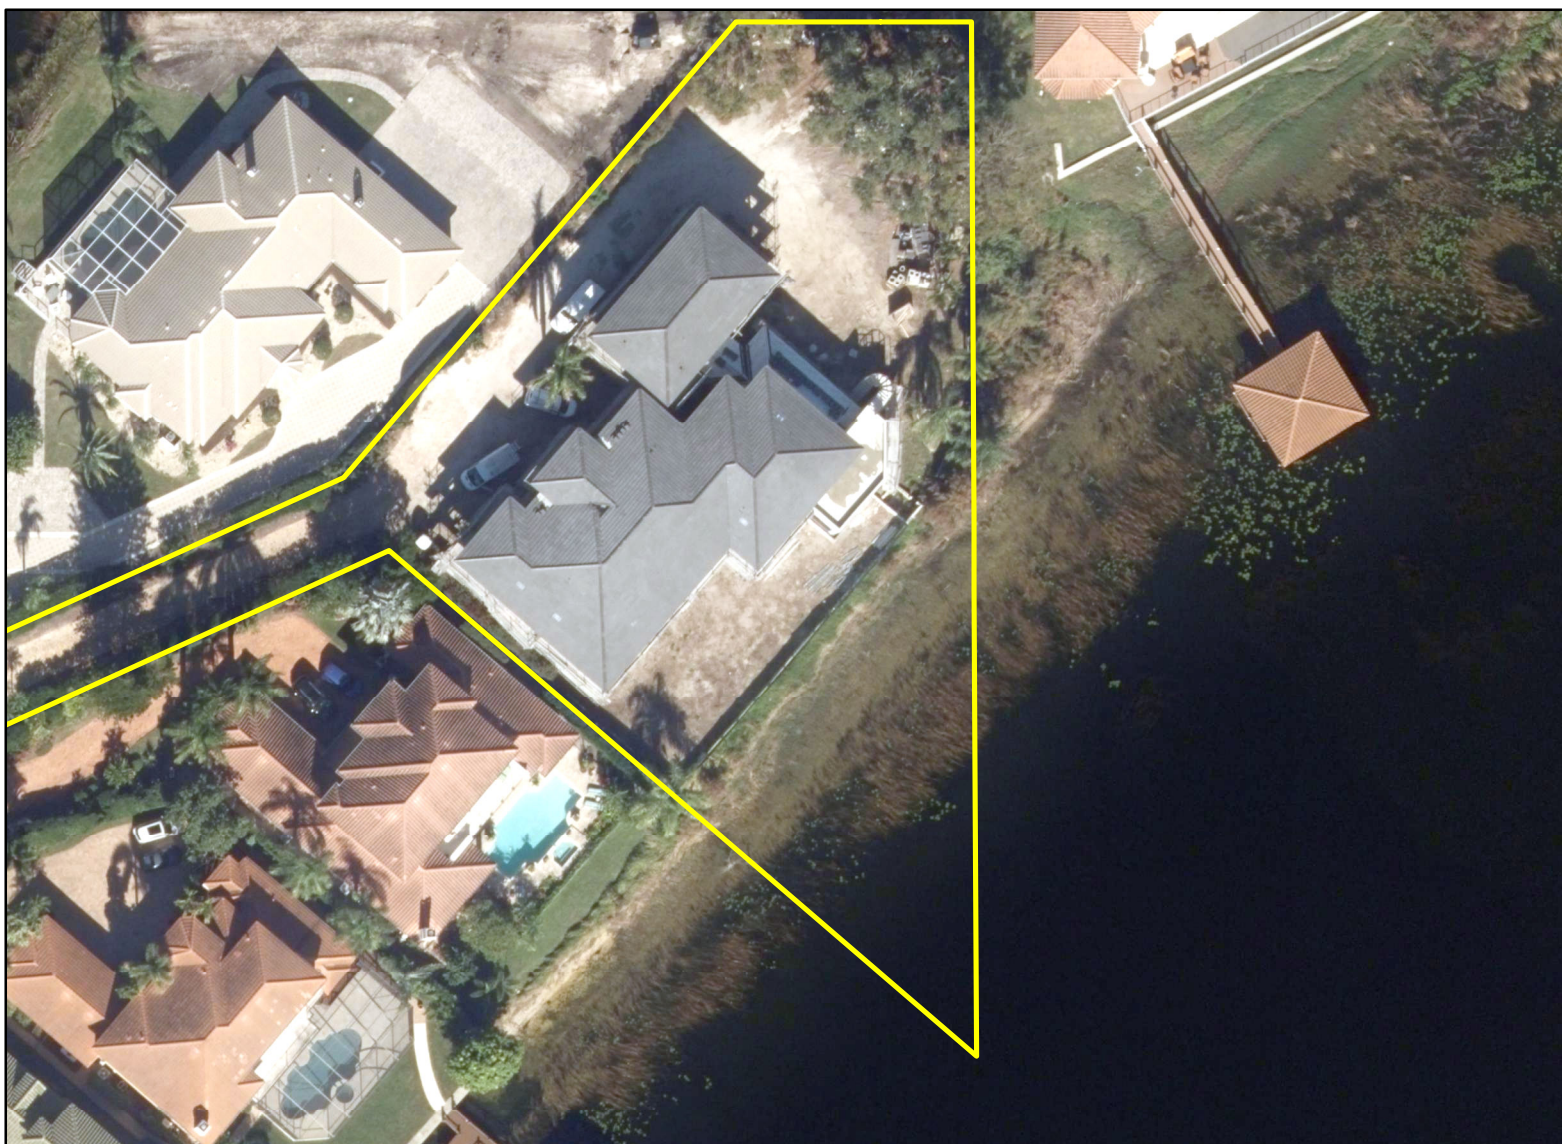

**Application for Shoreline
Alteration/Dredge and Fill
SADF-25-06-017
District #1**

Applicant: Moma Lake Corp Inc.


Address: 8100 Lake Serene Drive

Parcel ID: 34-23-28-0501-00-320

Project Site 



Property Location 



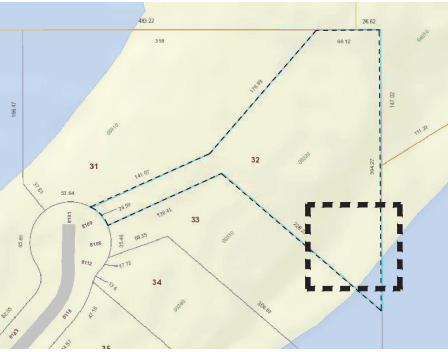

A. GENERAL AREA OF WORK PROPOSED

received
9/12/2025

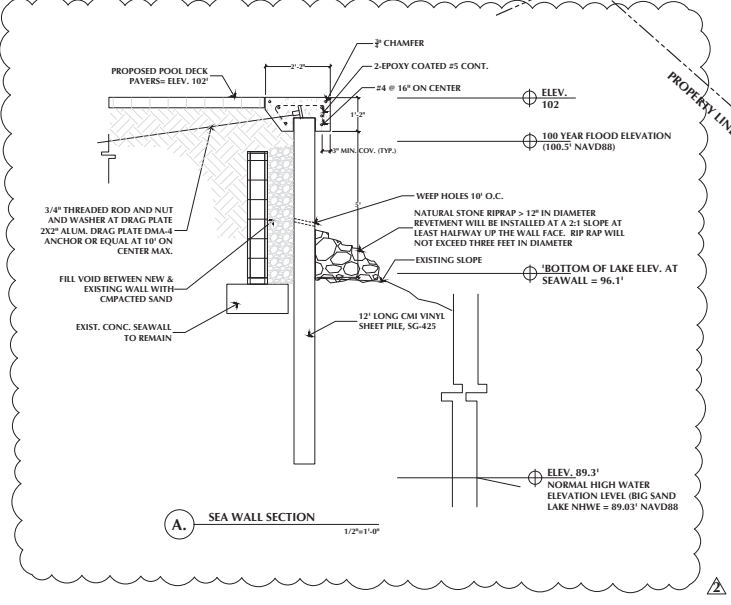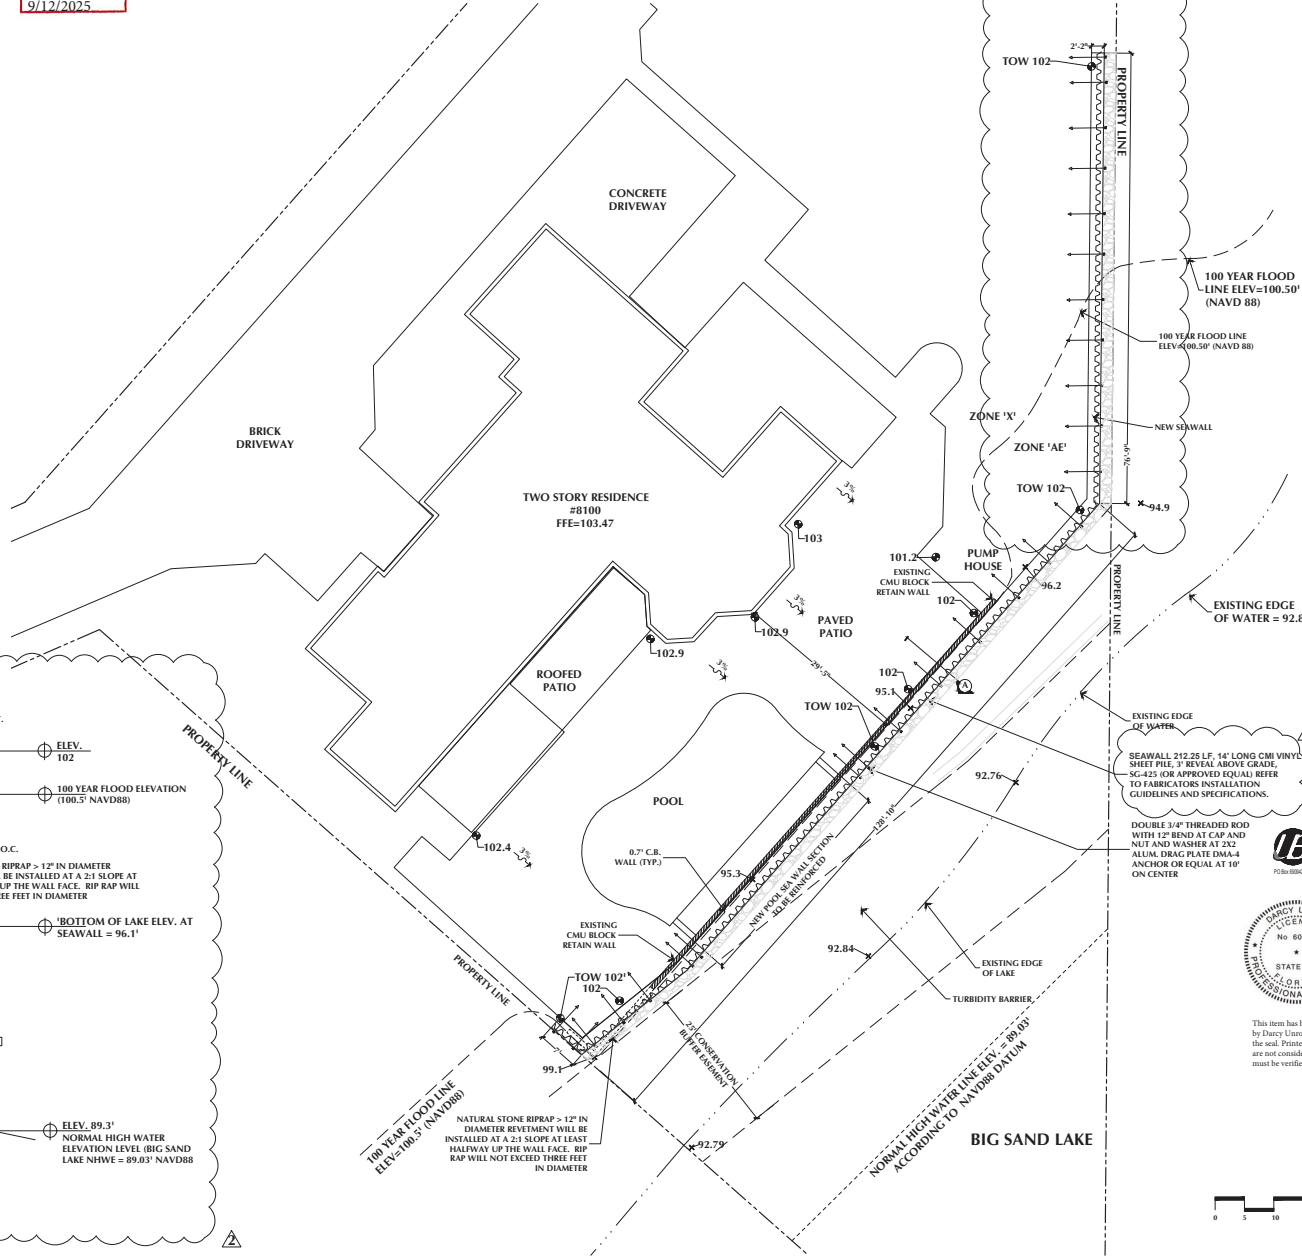


Unroe Engineering
Civil Engineering/Planning/Scientific Evaluations
P.O. Box 60929, Ocala, Florida 32068 • 352-427-2800 • info@unroeengineering.com

Digitally signed by
Darcy Unroe
Date: 2025.09.12 13:08:13 -0400

Professional Engineer License No. 60929
STATE OF FLORIDA
PROFESSIONAL ENGINEER

This item has been digitally signed and sealed by Darcy Unroe, P.E. 60929 on the date adjacent to the seal. Printed copies of this document are not considered signed and sealed and the signature must be verified on any electronic copies.

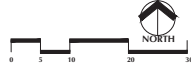

REVISIONS	BY
07-08-25: RELOCATION AND MODIFICATION OF RETAIN WALL & ADD. INFO ON CROSS SECT.	AR
07-23-25: LENGTHEN NORTH EAST SEAWALL TO STABILIZE ERODING SLOPE, RAISE HEIGHT OF SEAWALL BEAM TO MATCH POOL DECK	AR

ARD.L.A.
LANDSCAPE ARCHITECTURE
5401 S. KIRKMAN ROAD #601 | ORLANDO, FL 32819
WWW.ALRDRUIDDESIGNS.COM

This drawing is the property of ARD.L.A. and is not to be reproduced or used in any manner without the written consent of ARD.L.A.

OWNER:

Lake Serene Residence
8100 Lake Serene Drive
Orlando, Florida

Existing Plan

SCALE: 1"=10'

CHECKED BY: AR

DRAWN BY: AR

DATE: 05-06-25

SHEET **L.1**
OF 1 SHEETS

