



Interoffice Memorandum

August 16, 2019

TO: Mayor Jerry L. Demings
and Board of County Commissioners

FROM: Diana M. Almodovar, P.E., Interim Director, Public Works Department

CONTACT PERSON: Christine N. Lofye, P.E., Manager 
Traffic Engineering Division

PHONE NUMBER: (407) 836-7891

SUBJ: Installation of "No Parking" signs in Signature Lakes Parcels 1A, 1B
and 1D Phase 1

Citizens within the Signature Lakes community have expressed concerns related to the ability of emergency vehicles to access their homes when vehicles are parked on both sides of the street.

The Fire Rescue Department has confirmed that allowing parking on both sides of the street impedes emergency apparatus from accessing certain portions of the community, thereby creating a public safety hazard.

Florida Fire Prevention Code, Section 18.2.3.4.1.1, requires that fire department access roads shall have an unobstructed width of no less than twenty (20) feet. In addition, the Florida Fire Prevention Code, Section 18.2.4.1.1, states that the required width of a fire department access road shall not be obstructed in any manner, including the parking of vehicles.


The Fire Marshal recommends the Board approve the installation of "No Parking" signs for one-sided street parking on roadways within the Signature Lakes community to ensure safe access of emergency vehicles.

Action Requested: Approval of "No Parking" signs installation in Signature Lakes Parcels 1A, 1B, and 1D Phase 1. District 1.

DMA/CNL/AHW

Attachments

Signature Lakes District Location Map

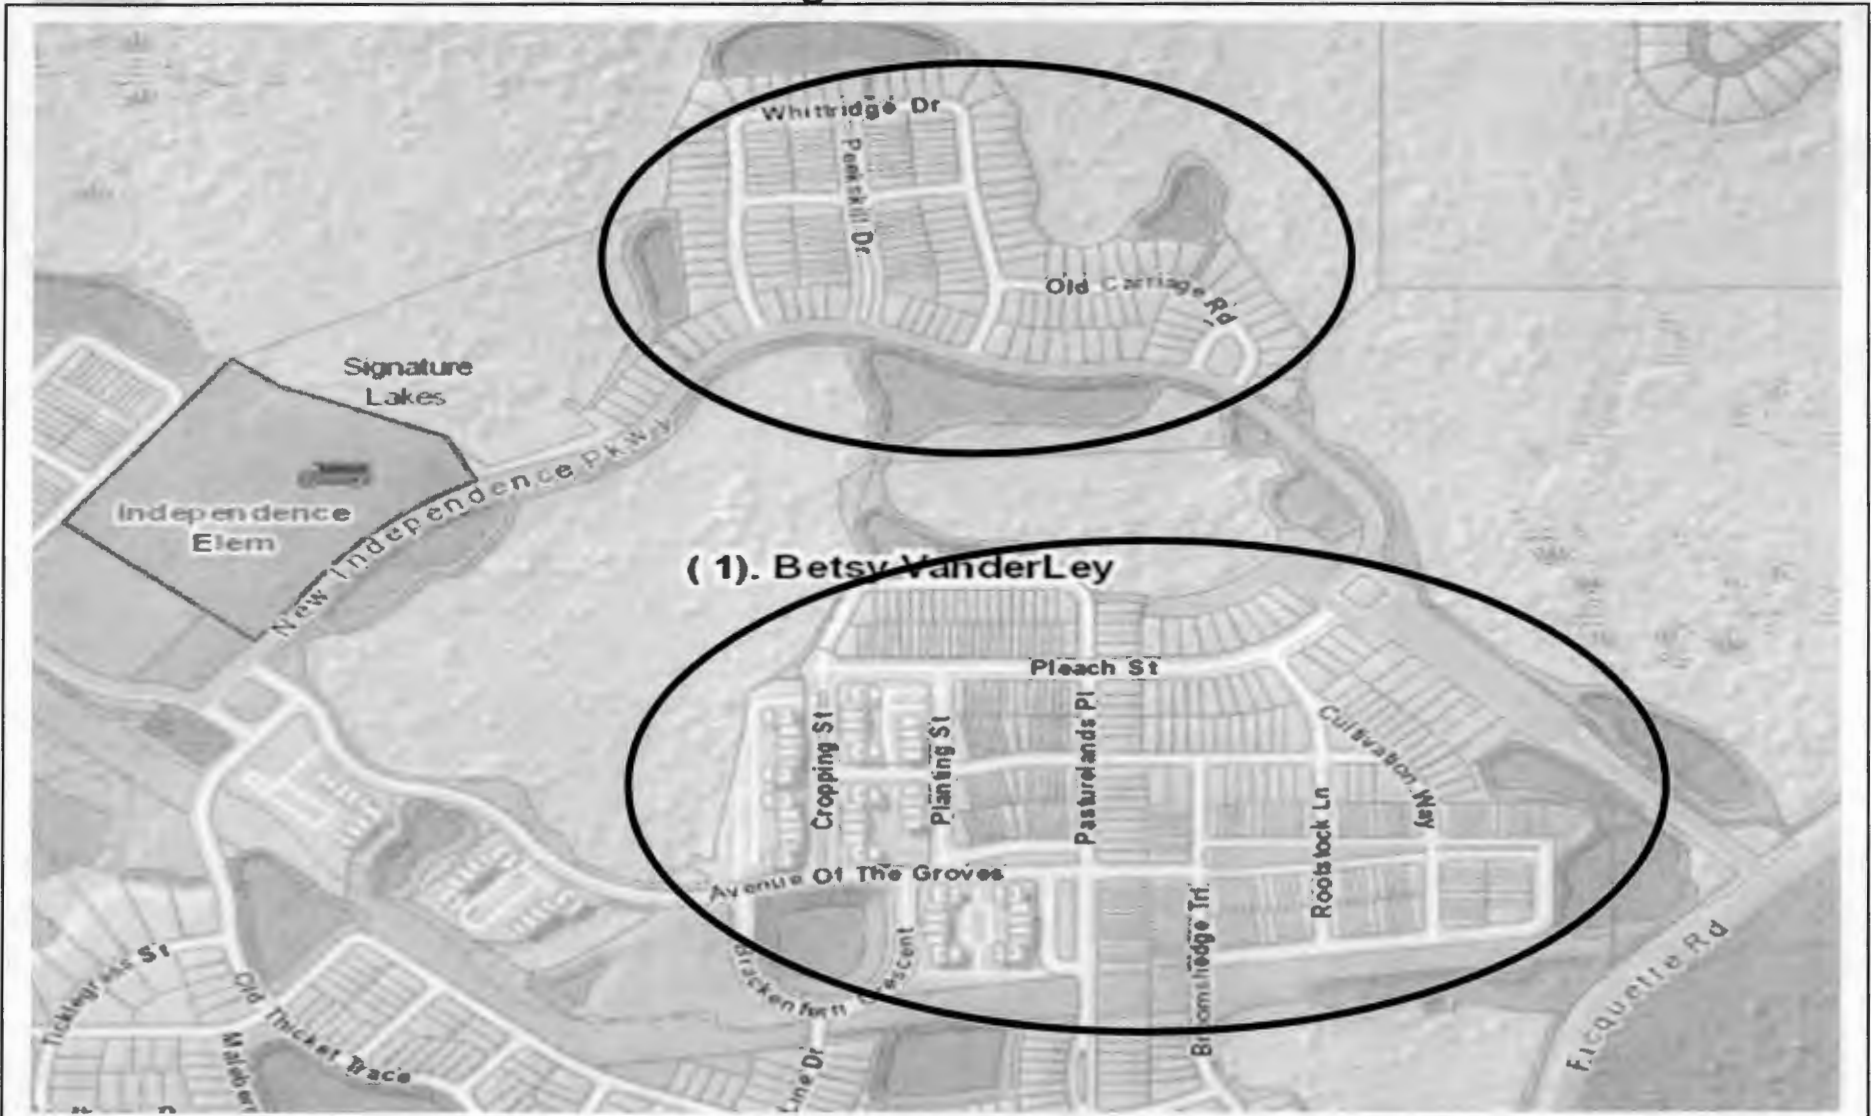

(1). Betsy VanderLey


District 1: Commissioner Betsy VanderLey

SIGN LEGEND



● FIRE HYDRANT

NOT TO SCALE

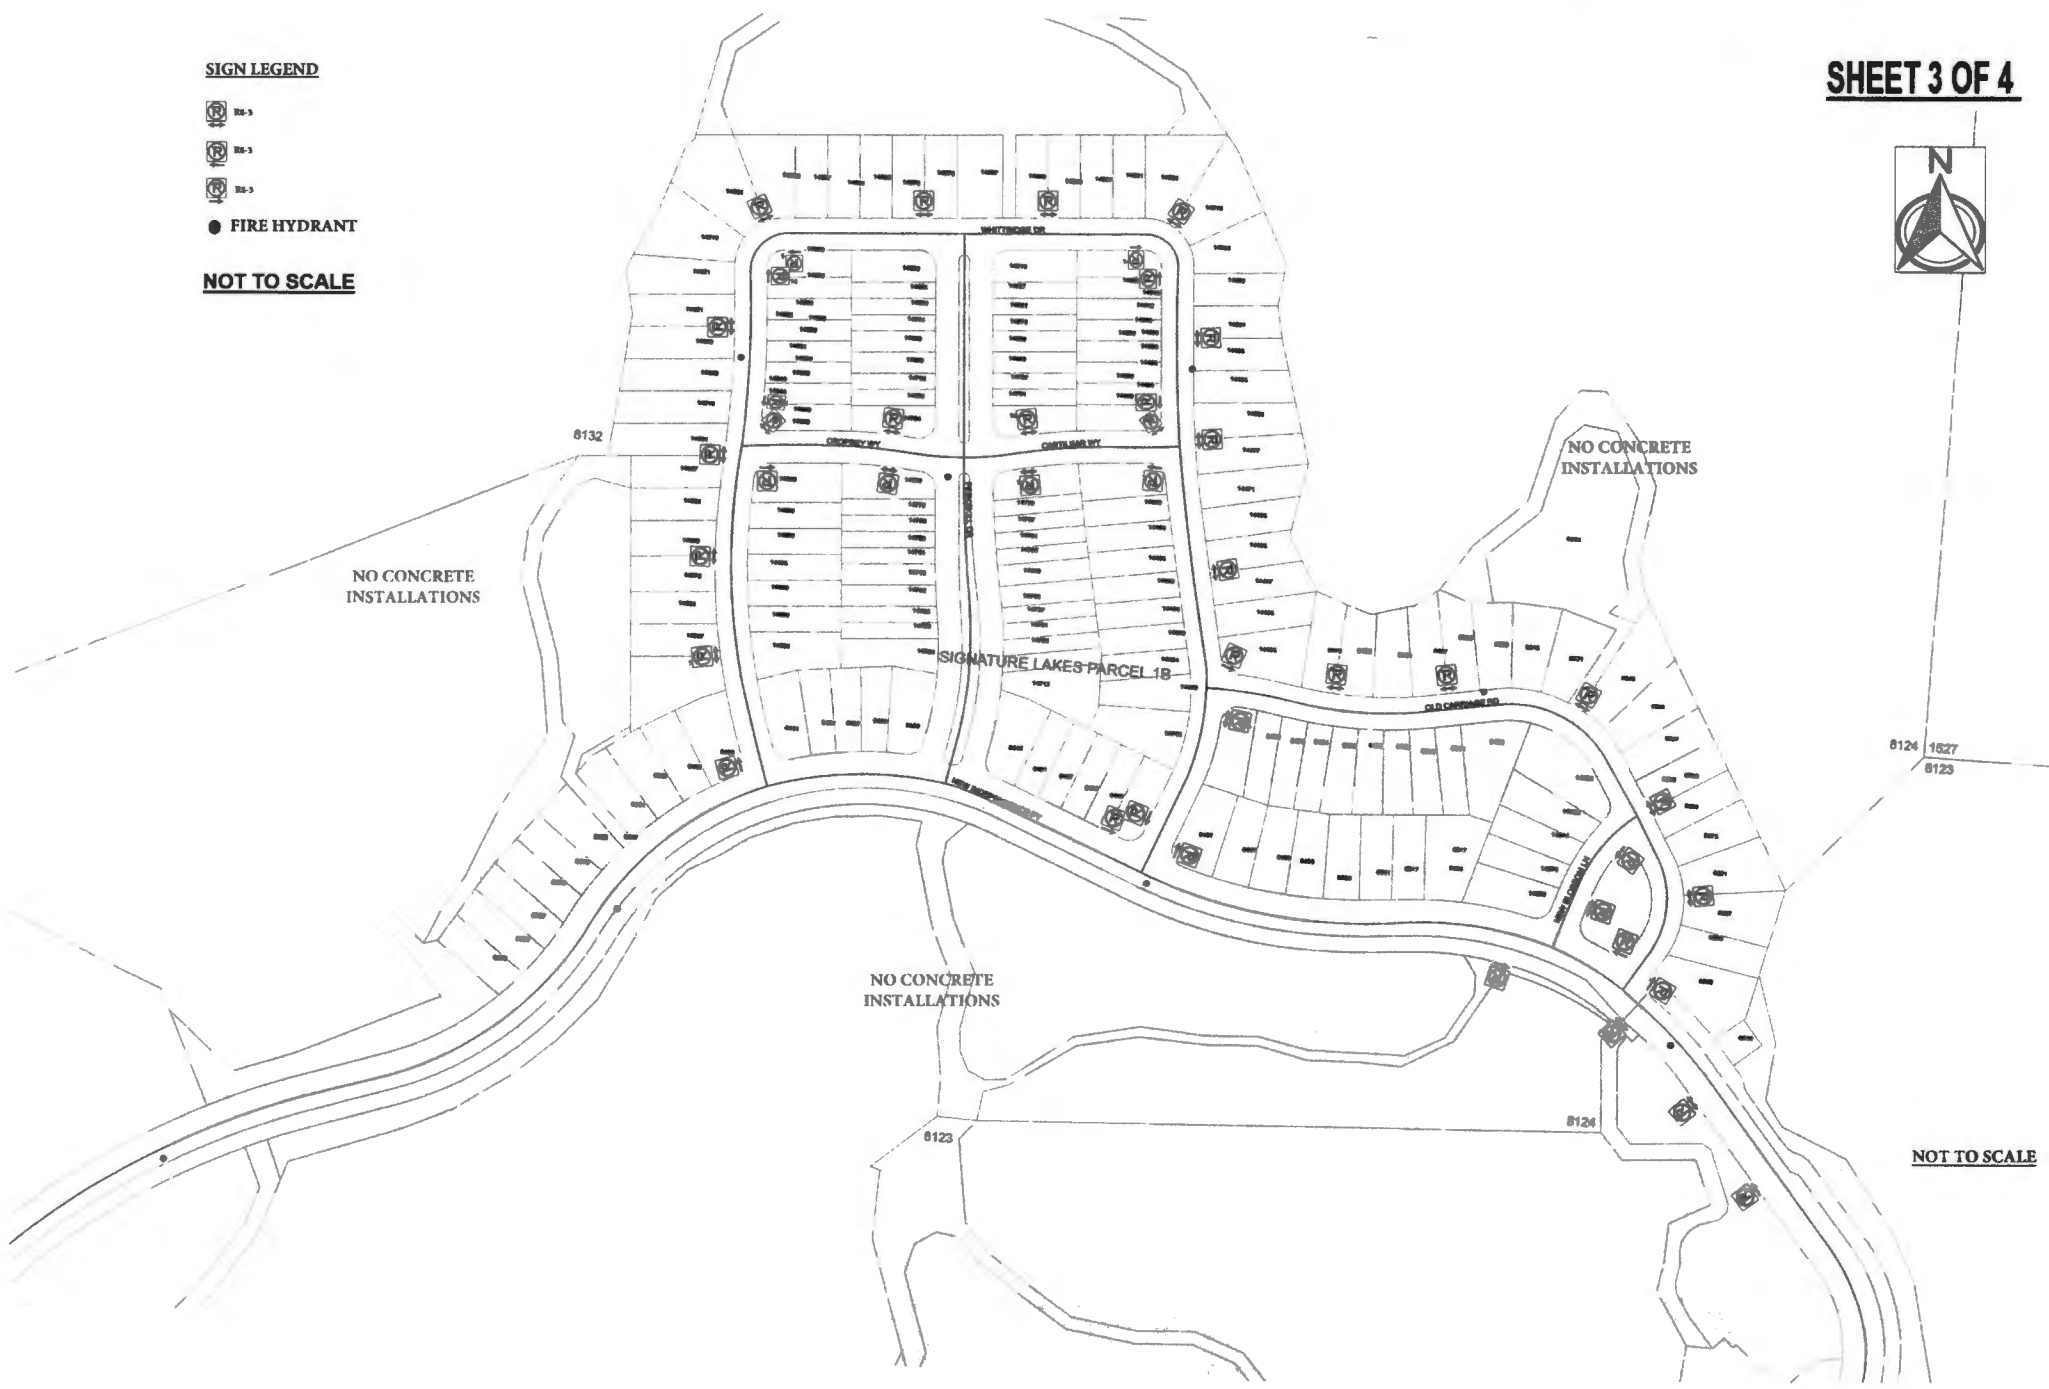

NOT TO SCALE



8128
NO CONCRETE
INSTALLATIONS

SIGNATURE LAKES PARCEL 1 D PH 1

8123

NO CONCRETE
INSTALLATIONS

NO CONCRETE
INSTALLATIONS

SIGN LEGEND

-  R8-3
-  R8-3
-  R8-3

 FIRE HYDRANT

NOT TO SCALE