


A Entrance
PLAN
SCALE: 1"=40'

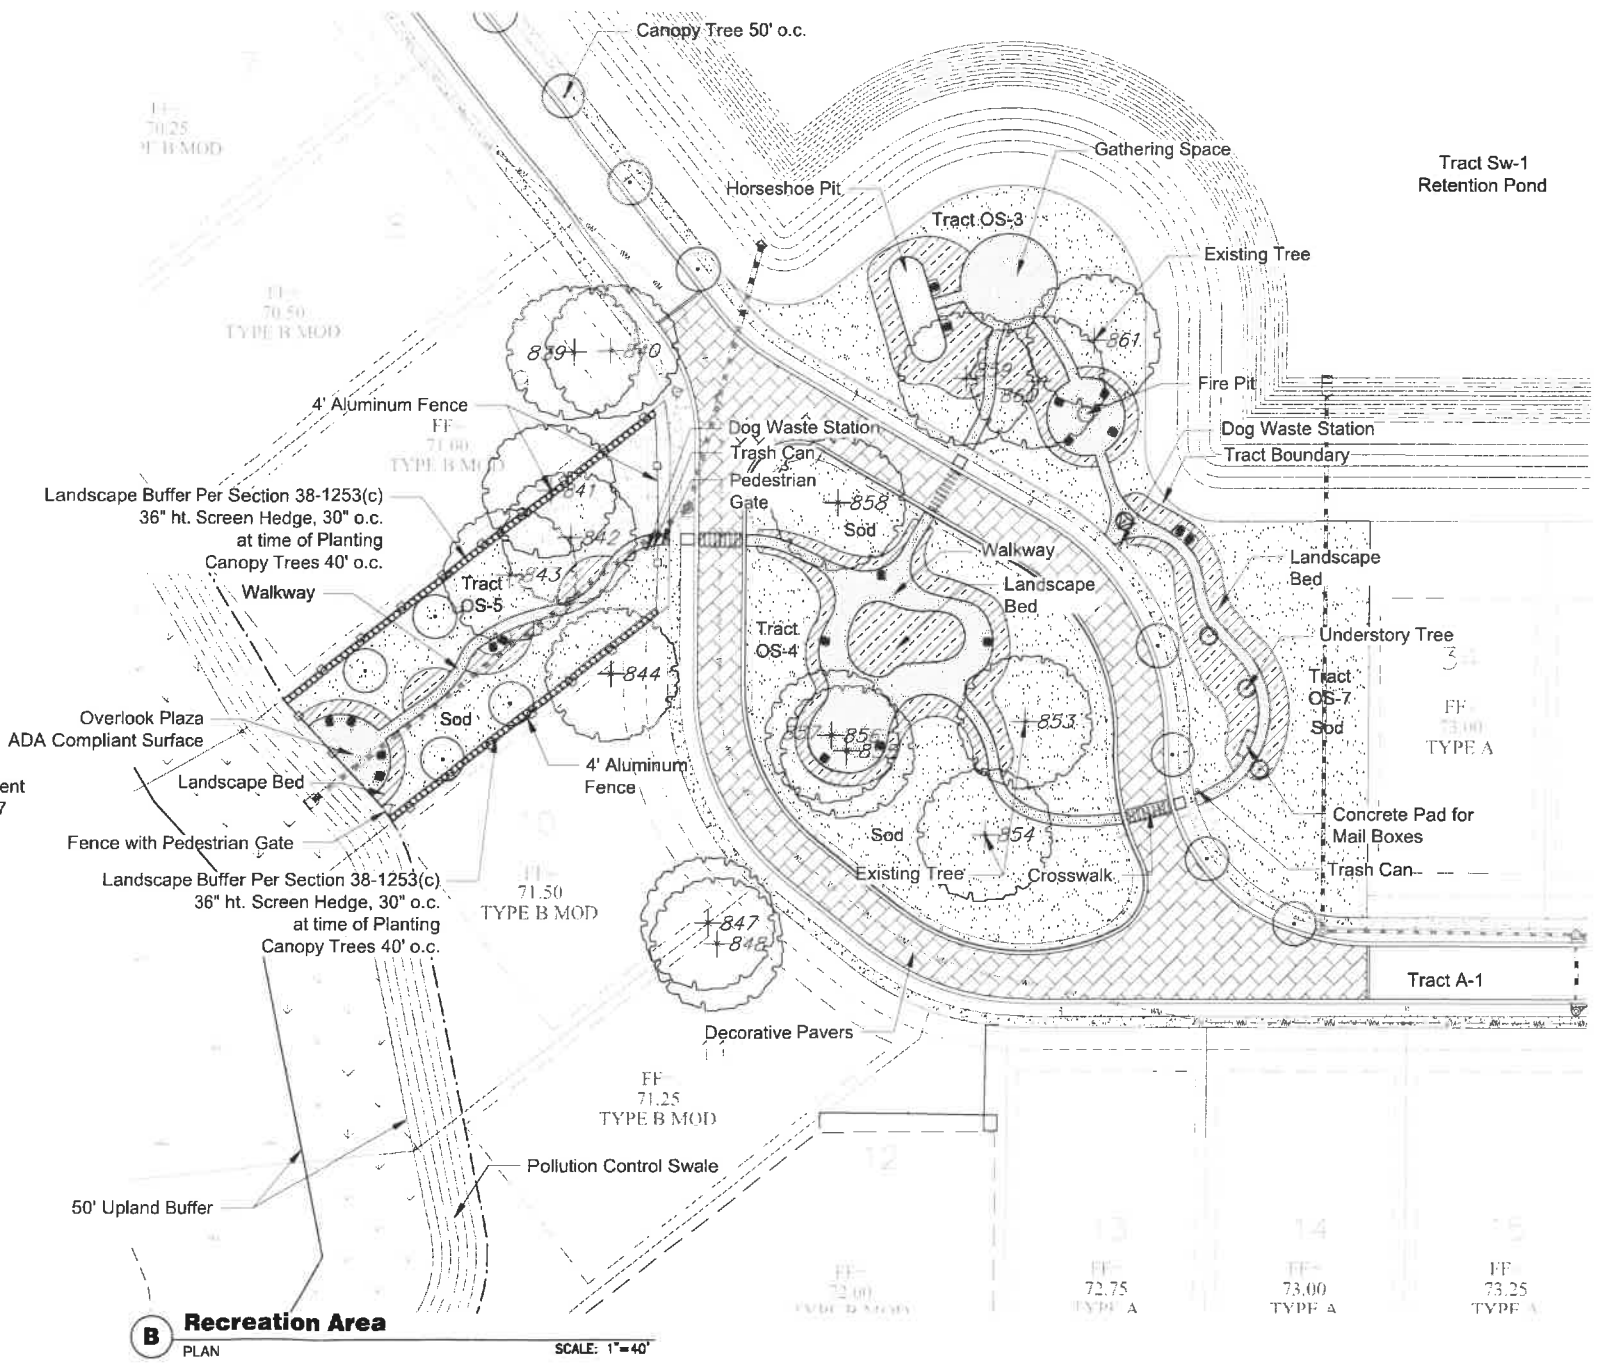


B Recreation Area
PLAN
SCALE: 1"=40'

day design group inc.
Urban Planning, Landscape Architecture, Project Management, Development Consulting
913 N Pennsylvania Ave, Winter Park, FL 32789 (407) 740-7373 www.daydesign.com

REV	DATE	DESCRIPTION	BY
3	06.01.23	Revised per City Comments 05.24.23	NRF
2	04.24.23	Revised per City Comments 04.11.23	NRF
1	03.22.23	Revised per County Comments dated 03.01.23	NRF

Entrance & Recreation Plan
Development Plan
Solace at Corner Lake
Orange County, FL

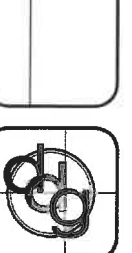

PROJECT NO.
21250
SCALE
1" = 40'
DATE
December 22
SHEET
DP-301

