




**Sand Lake Resort Club PD**  
**Westgate Lakes Resort Phase 5B DP**  
CDR-15-06-167/CDR-16-06-207

Orange County BCC Hearing

October 18, 2016




# Westgate Resorts – Aerial Map

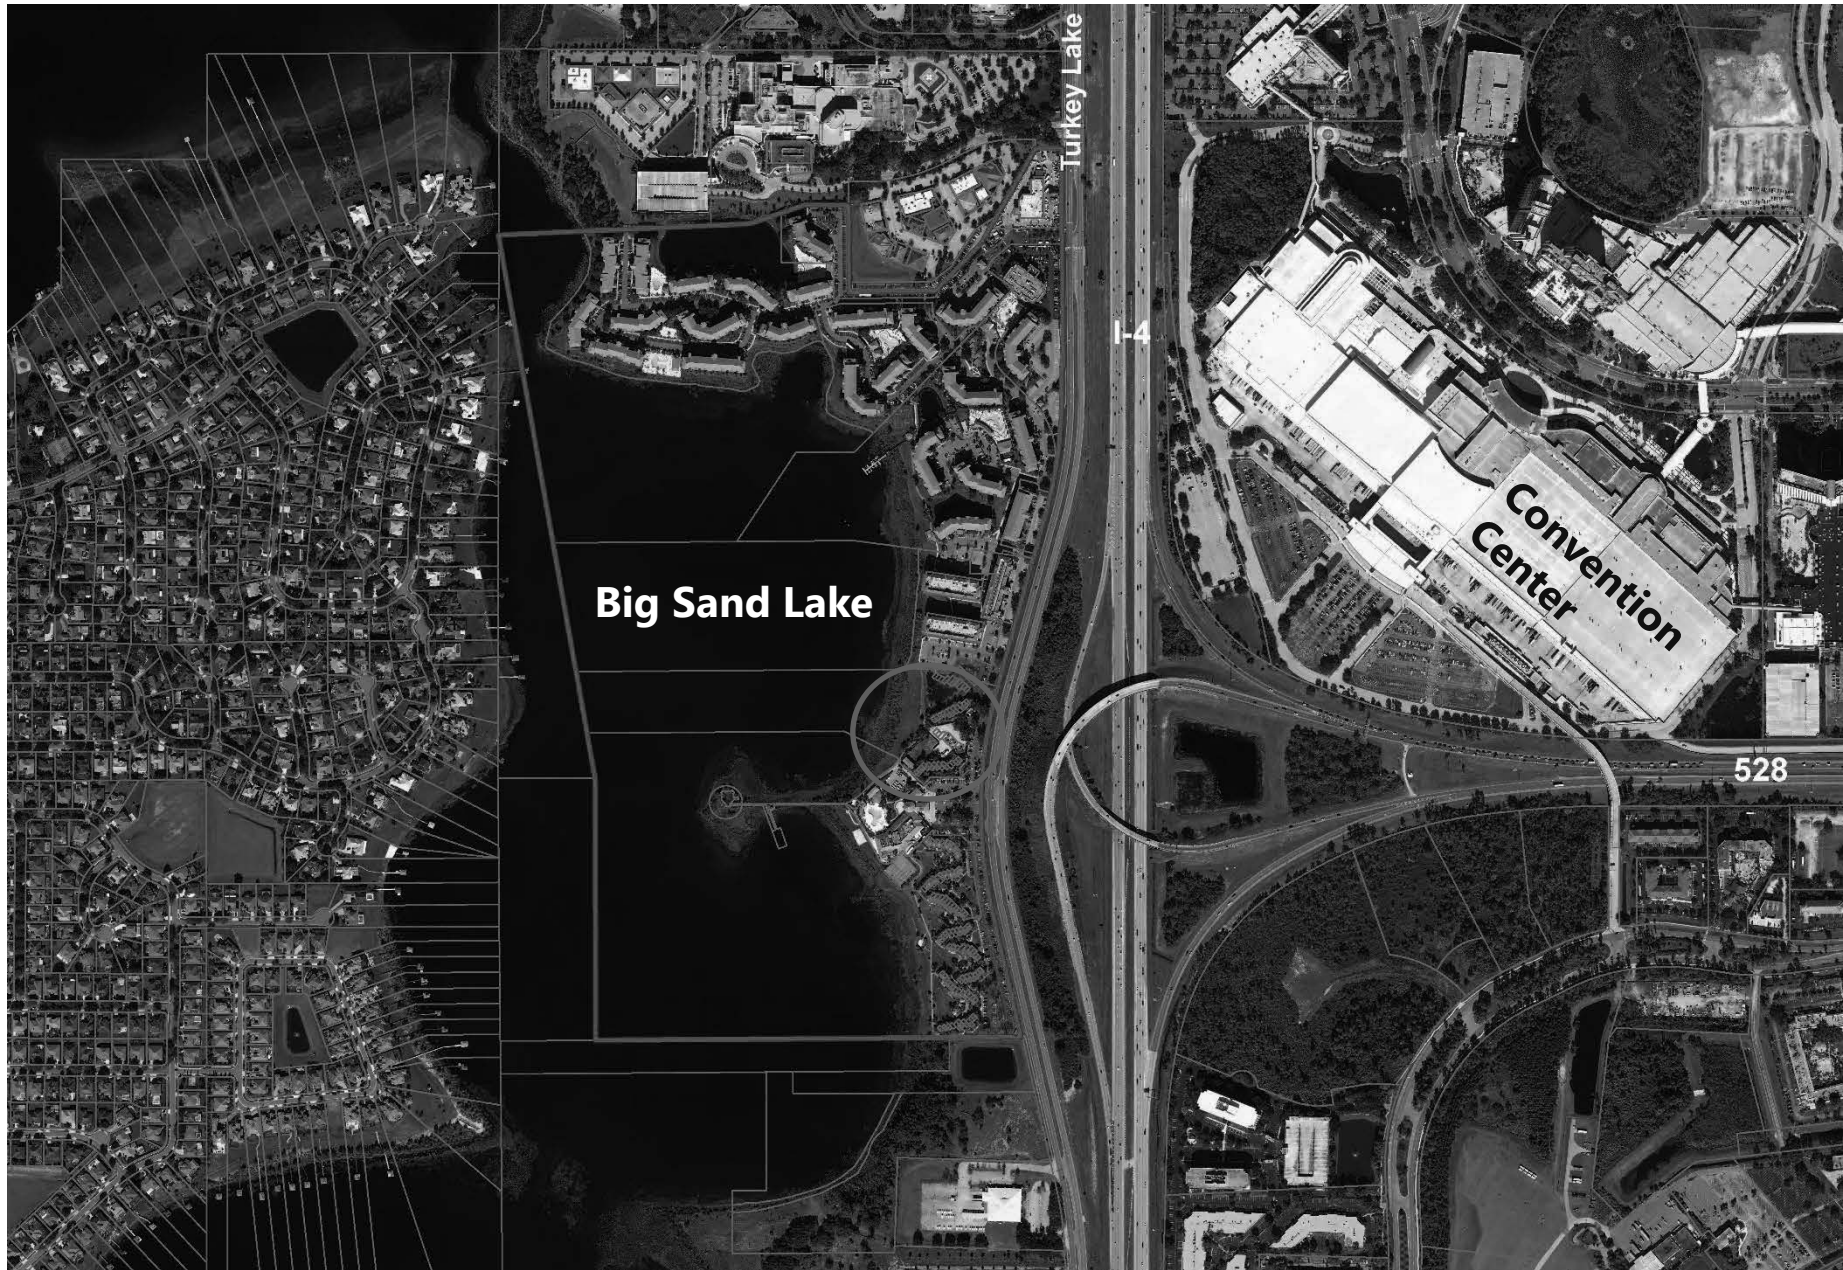



# Westgate Resorts – Approved Development Plan

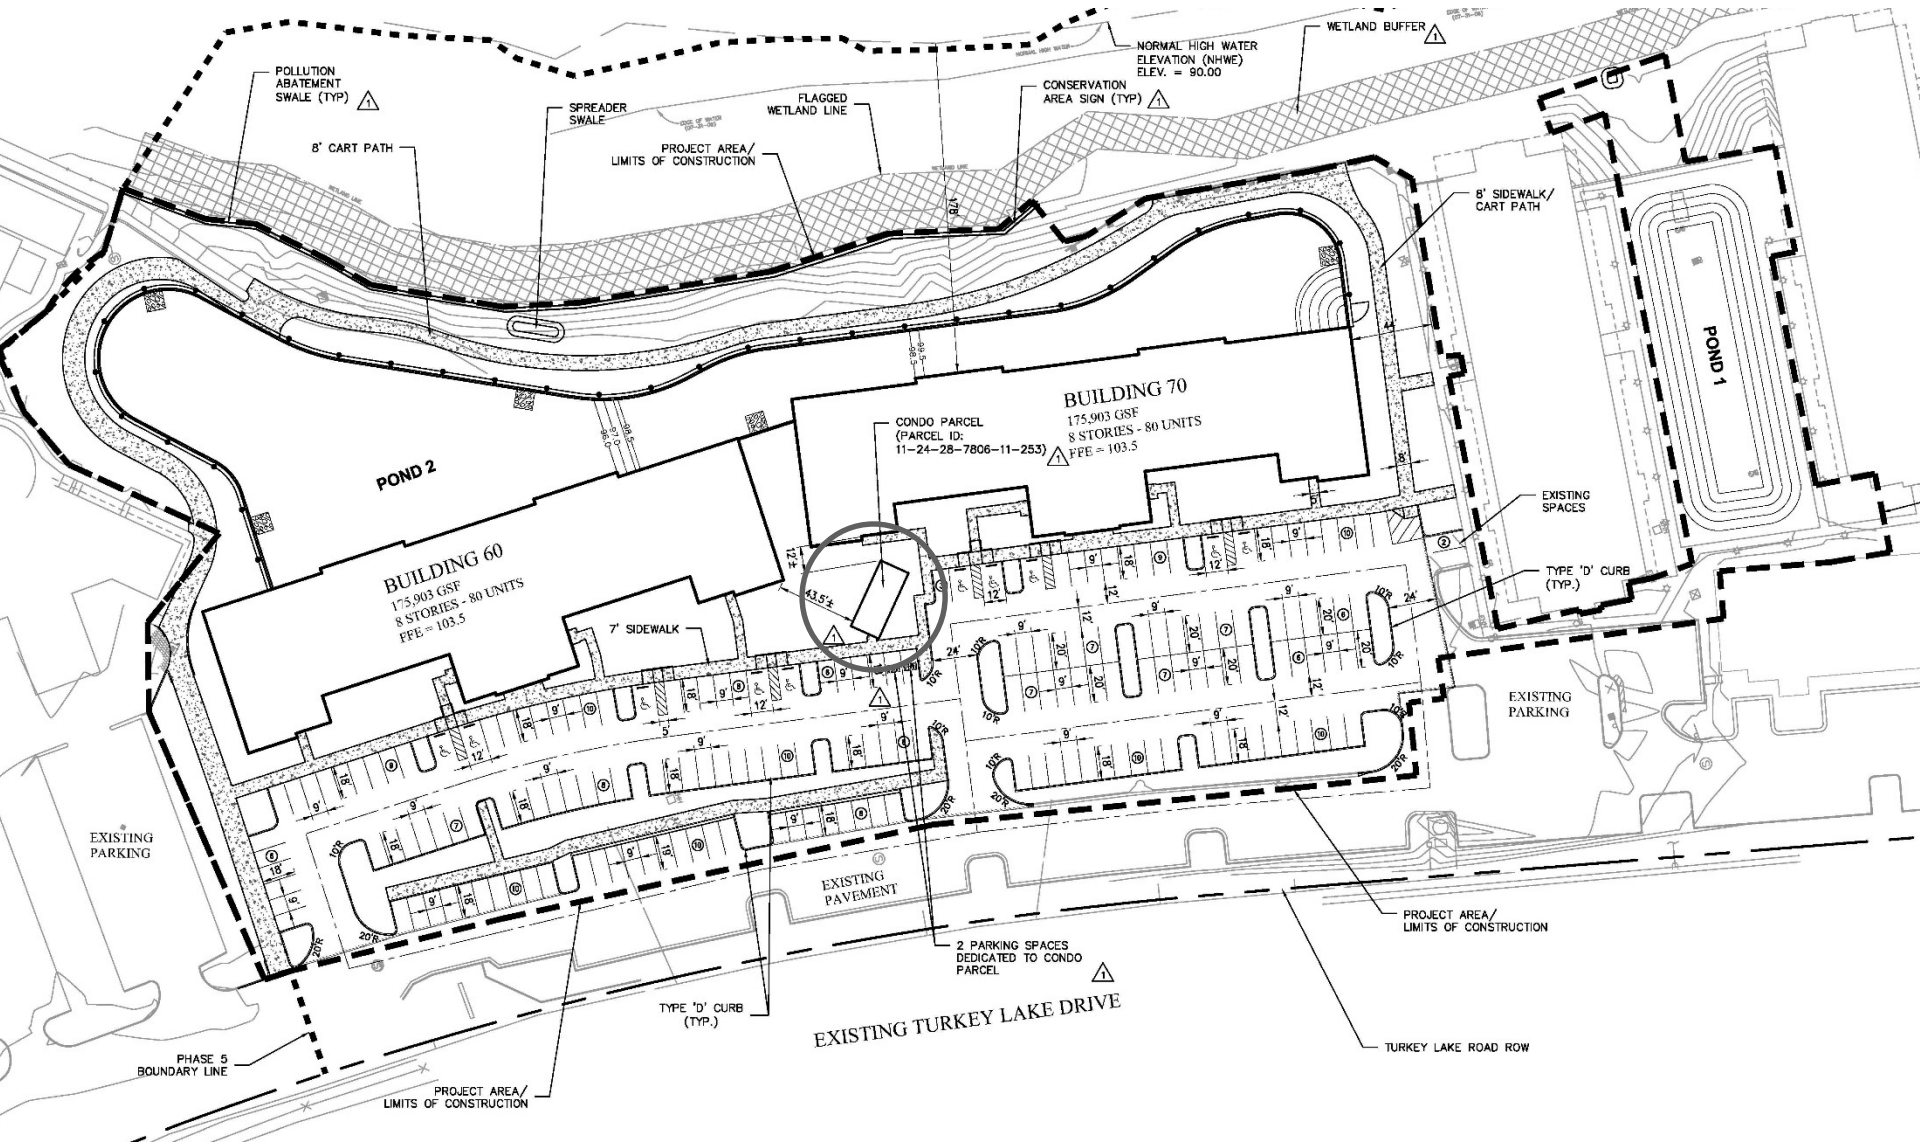


# Westgate Resorts – Alternatives


- Money escrowed to buy the condo parcel
- Money escrowed to rebuild the condo unit
- A similar condo unit within the resort has been offered
- Money has been escrowed to pay for the demolition of the condemned condo unit



# Westgate Resorts – Approved Plans

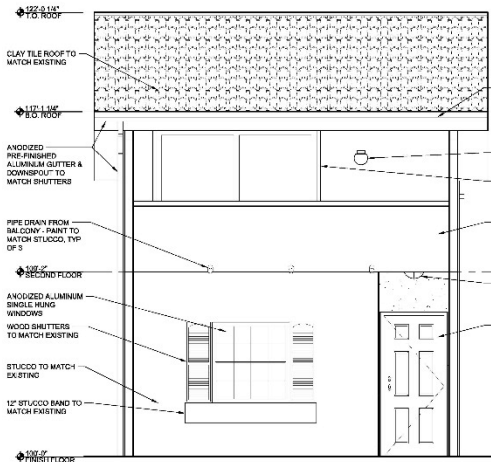

FRONT  
ELEVATION  
SCALE: 3/8" = 1'-0"

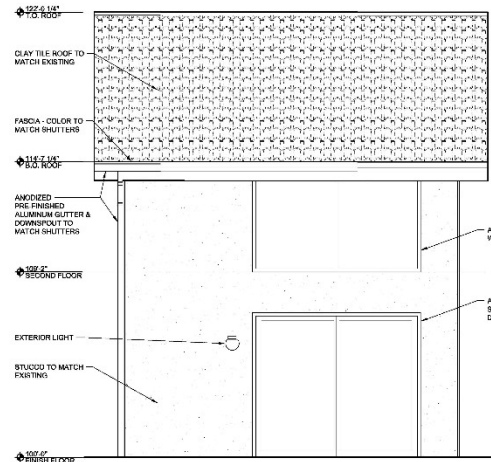


REAR  
ELEVATION  
SCALE: 3/8" = 1'-0"


FINISH NOTE:  
STUCCO TO SUDDEN  
MARBLE GROUT COLOR  
WITH MONTREY FINISH.



FINISH NOTE:  
ROOF TO MATCH EXISTING  
CLAY TILE ROOF COLOR AND  
STYLE.

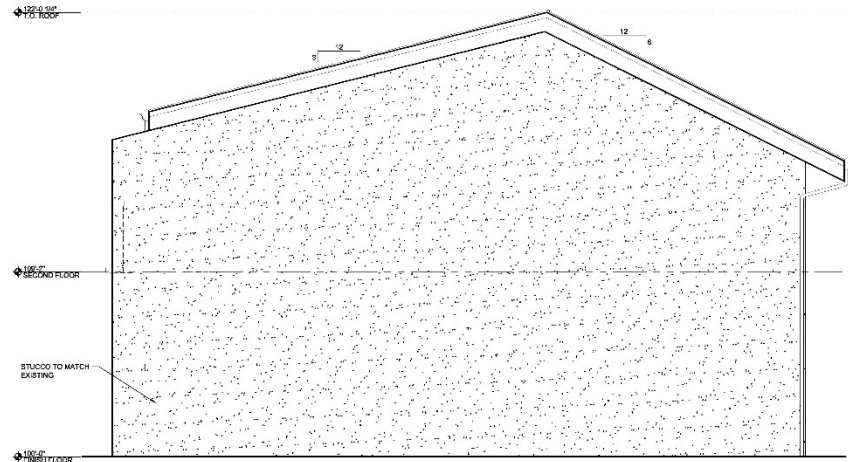

SIDE  
ELEVATION  
SCALE: 3/8" = 1'-0"

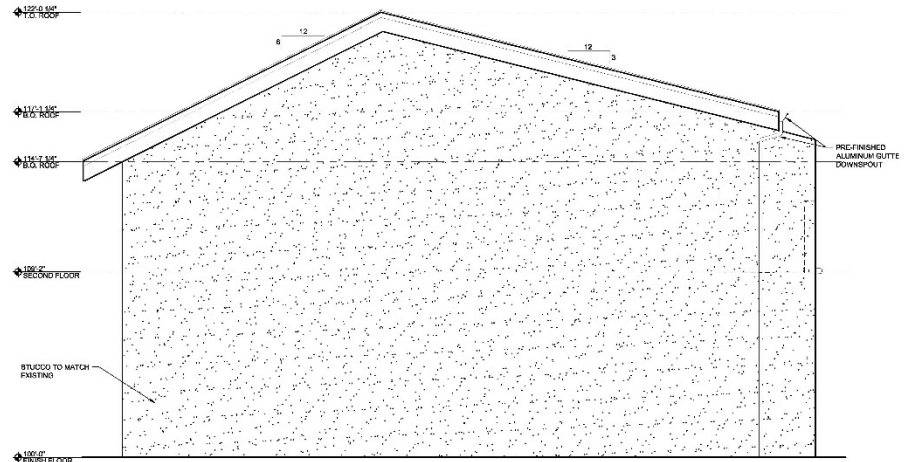

SIDE  
ELEVATION  
SCALE: 3/8" = 1'-0"

MAXIMUM BUILDING HEIGHT 100'-0" ABOVE FINISH GRADE

# Westgate Resorts – Alternative Location



