



Interoffice Memorandum

June 30, 2020

TO: Mayor Jerry L. Demings
and Board of County Commissioners

FROM: Joseph C. Kunkel, P.E., Director, Public Works Department

A handwritten signature in black ink, appearing to read "Joseph C. Kunkel".

CONTACT PERSON: Humberto L. Castillo, P. E., PTOE, Interim Manager
Traffic Engineering Division
PHONE NUMBER: (407) 836-7891

A handwritten signature in black ink, appearing to read "Humberto L. Castillo".

SUBJ: **Installation of multi-way "Stop" signs on Summerlake Park Boulevard at Summerlake Groves Street**


Orange County Traffic Engineering has performed a field evaluation regarding a sight distance concern at the intersection of Summerlake Park Boulevard and Summerlake Groves Street. There is no current traffic control at this site, and it will be a major school crossing for the new school, Summerlake Elementary School. To improve safety, staff recommends the installation of multi-way "Stop" signs on Summerlake Park Boulevard at Summerlake Groves Street.

Staff recommends that the Board approve the installation of multi-way "Stop" signs on Summerlake Park Boulevard at Summerlake Groves Street.

Action Requested: Approval to install multi-way "Stop" signs on Summerlake Park Boulevard at Summerlake Groves Street. District 1.

JCK/HLC/CPC/wm

Attachments

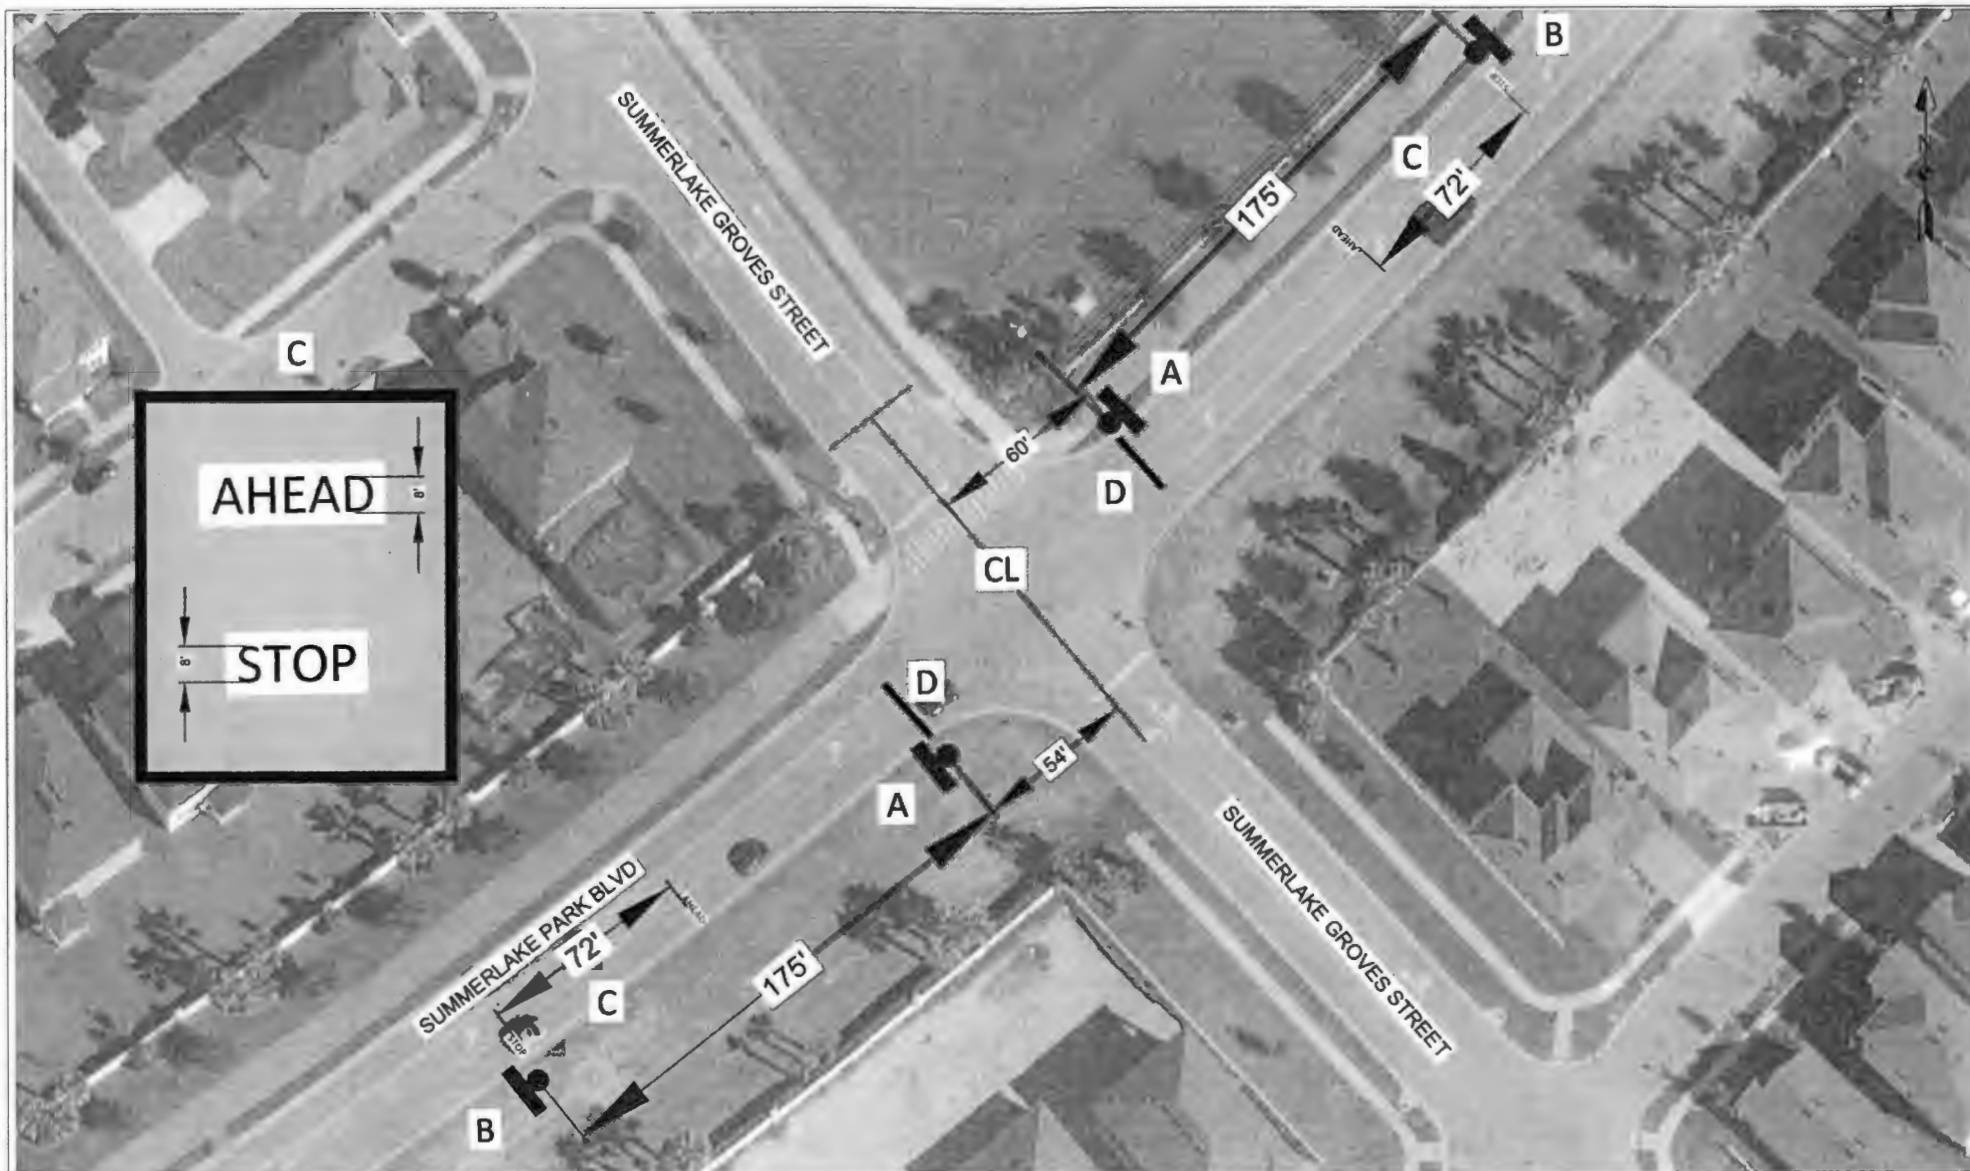

REVISIONS		
DATE	BY	DESCRIPTION

ORANGE COUNTY PUBLIC WORKS
 TRAFFIC ENGINEERING DIVISION
 4800 SOUTH JOHN YOUNG PARKWAY
 ORLANDO, FLORIDA 32836-9900
 (407) 838-7900



DRAWN BY: Christian, Scott	DATE: 8/26/20
REVISED BY: Torres, Lauren	DATE: 6/26/20
APPROVED BY: Cantillera, Humberto	DATE: 8/26/20

SUMMERLAKE PARK BLVD AT SUMMERLAKE GROVE STREET

DRAWING SCALE:
 NTS
 SHEET 2 OF 2

