

OCBCC BUILDING DIVISIO
201 SOUTH ROSALIND AVE
ORLANDO, FL 32801

04/15/2022

12:34:59

CREDIT CARD

MC SALE

Card # XXXXXXXXXXXXX3302
Chip Card: Mastercard
AID: A0000000041010
SEQ #: 2
Batch #: 35
INVOICE 2
Approval Code: 783352
Entry Method: Chip Read
Mode: Issuer

SALE AMOUNT \$959.00

CUSTOMER COPY

OFFICIAL RECEIPT
Orange County
201 S. Rosalind Avenue
Orlando, FL 32802

Receipt Date:
Receipt #:
Cashier Name:

04/15/22
478368
Debbie Hall

305

be paid prior to Certificate of Occupancy/Certificate of Completion.
Required to be on file for all jobs with a valuation over \$2500 prior to First Inspection.

*If this property is in a flood plain an Elevation Certificate Inspection must be scheduled before vertical construction commences.

Receipt #: 478368

Ref #: B22902158

Project Name#: Steel Chef

Parcel ID: 25-23-28-0000-00-004

Fee Description

COM Submittal Fee

Amount

\$959.00

Record Total:

\$959.00

Payment Total:


\$959.00

Payment Method	Payee Name	Payment Comments	Amount
CREDIT CARD	Charles E Hobus Jr.		\$959.00
Total:			\$959.00



Report Name: RECEIPT - MULTI.RPT - 11/18/2015

Page 1 of 2

Print Date: 4/15/22 12:35P

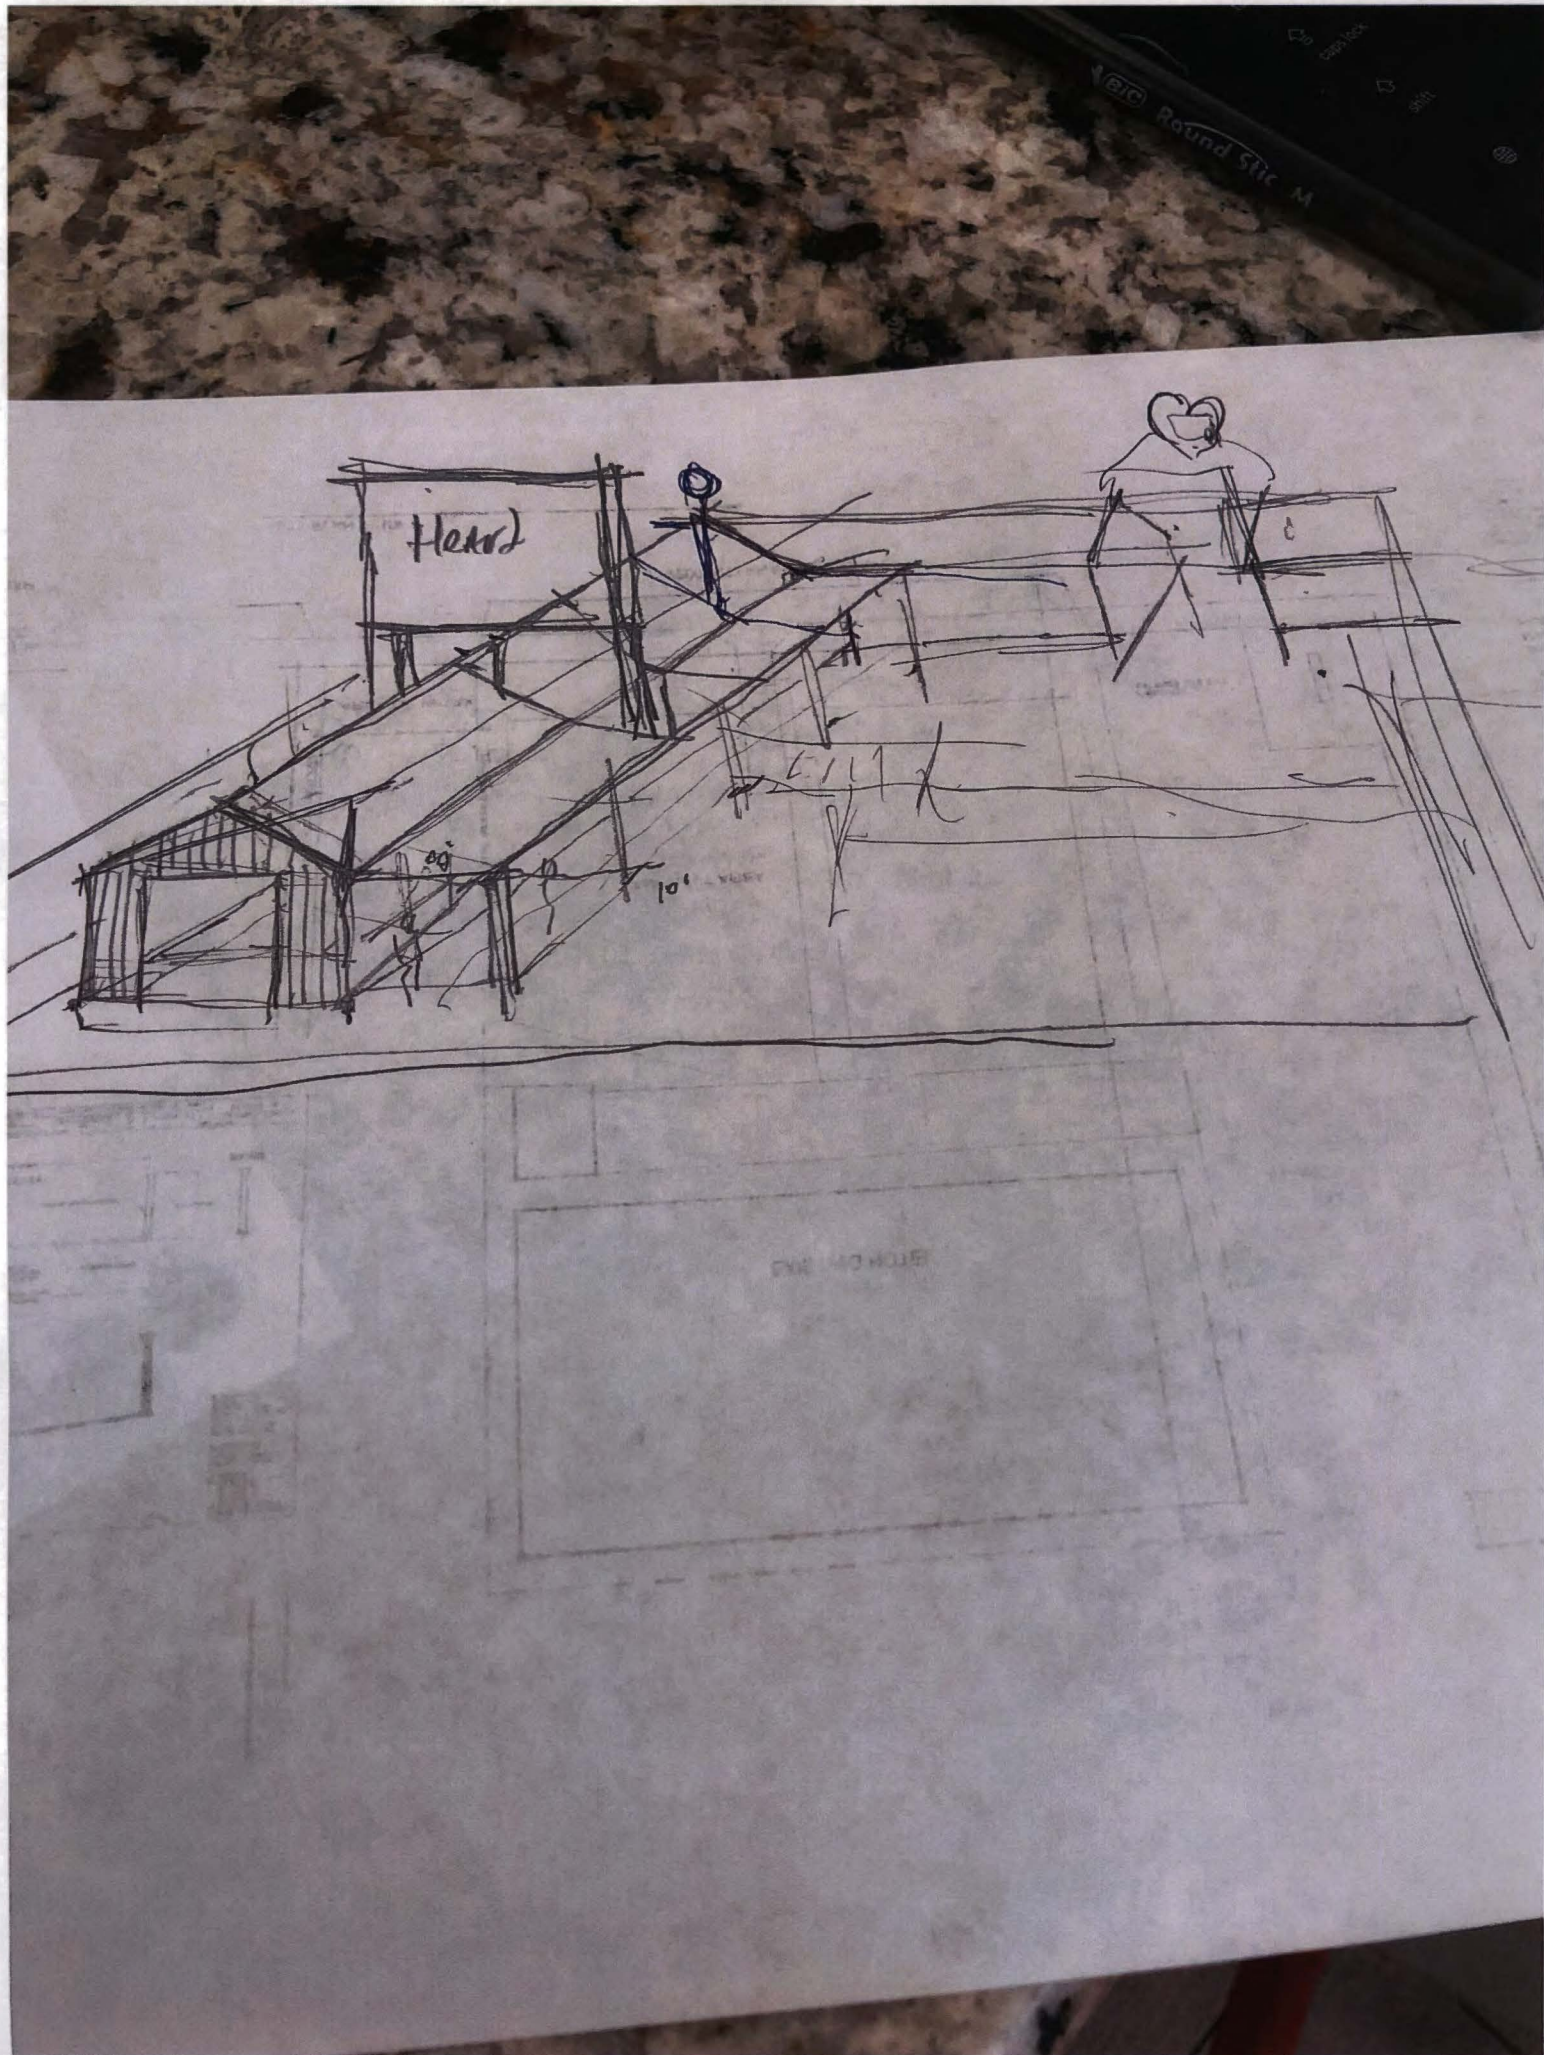

Attachment 1 Concept Pan

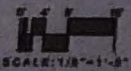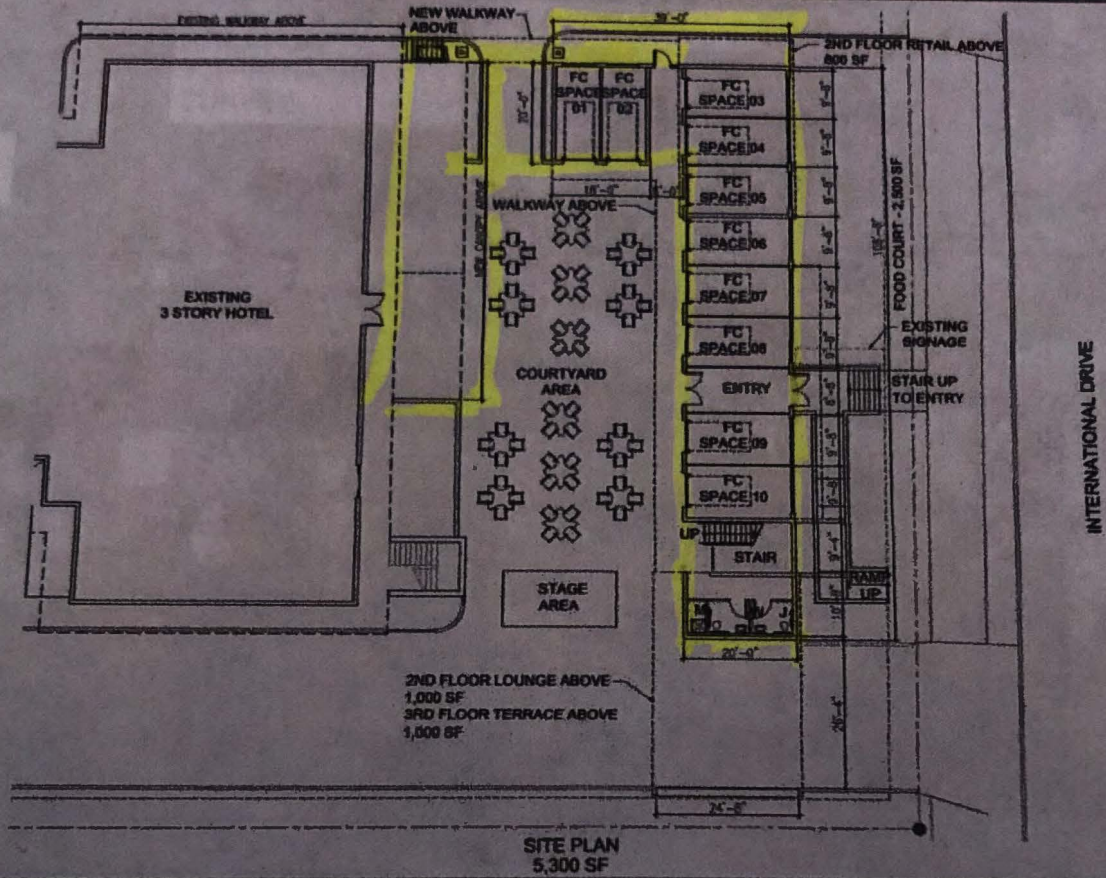

DECEMBER 12, 2019

HEART OF I-DRIVE
7200 INTERNATIONAL DRIVE

DALLAS, TEXAS

PROJECT #19387



9:15



Cancel

Markup



Done



Client: STEEL CHEF'S MARKET
Project Name: ELECTRONIC DISPLAYS
Address: 7200 INTERNATIONAL DRIVE
ORLANDO, FLORIDA 32819
Drawing # 0041
Date: 4-15-22

DIGITAL
SIGNAGE
DESIGN
Customer
Approved
Date



EAST ELEVATION
SCALE: 1/8" = 1'-0"

