


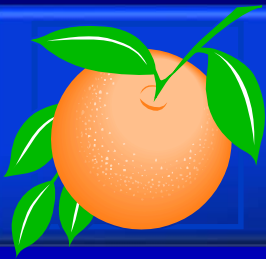

Board of County Commissioners


Public Hearings

July 11, 2017





Moss Park PD / Moss Park Parcels N2 & O Preliminary Subdivision Plan (PSP)

Case:	PSP-16-10-357
Project Name:	Moss Park PD / Moss Park Parcels N2 & O PSP
Applicant:	Christina Baxter, Poulos & Bennett, LLC
District:	4
Acreage:	96.74 gross acres
Location:	South of Wewahoottee Road / East of John Wycliffe Boulevard
Request:	To subdivide 96.74 acres in order to allow for the construction of 178 single-family detached residential units.

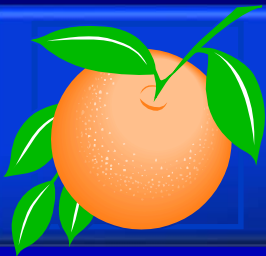



Moss Park PD / Moss Park Parcels N2 & O Preliminary Subdivision Plan (PSP) Future Land Use Map

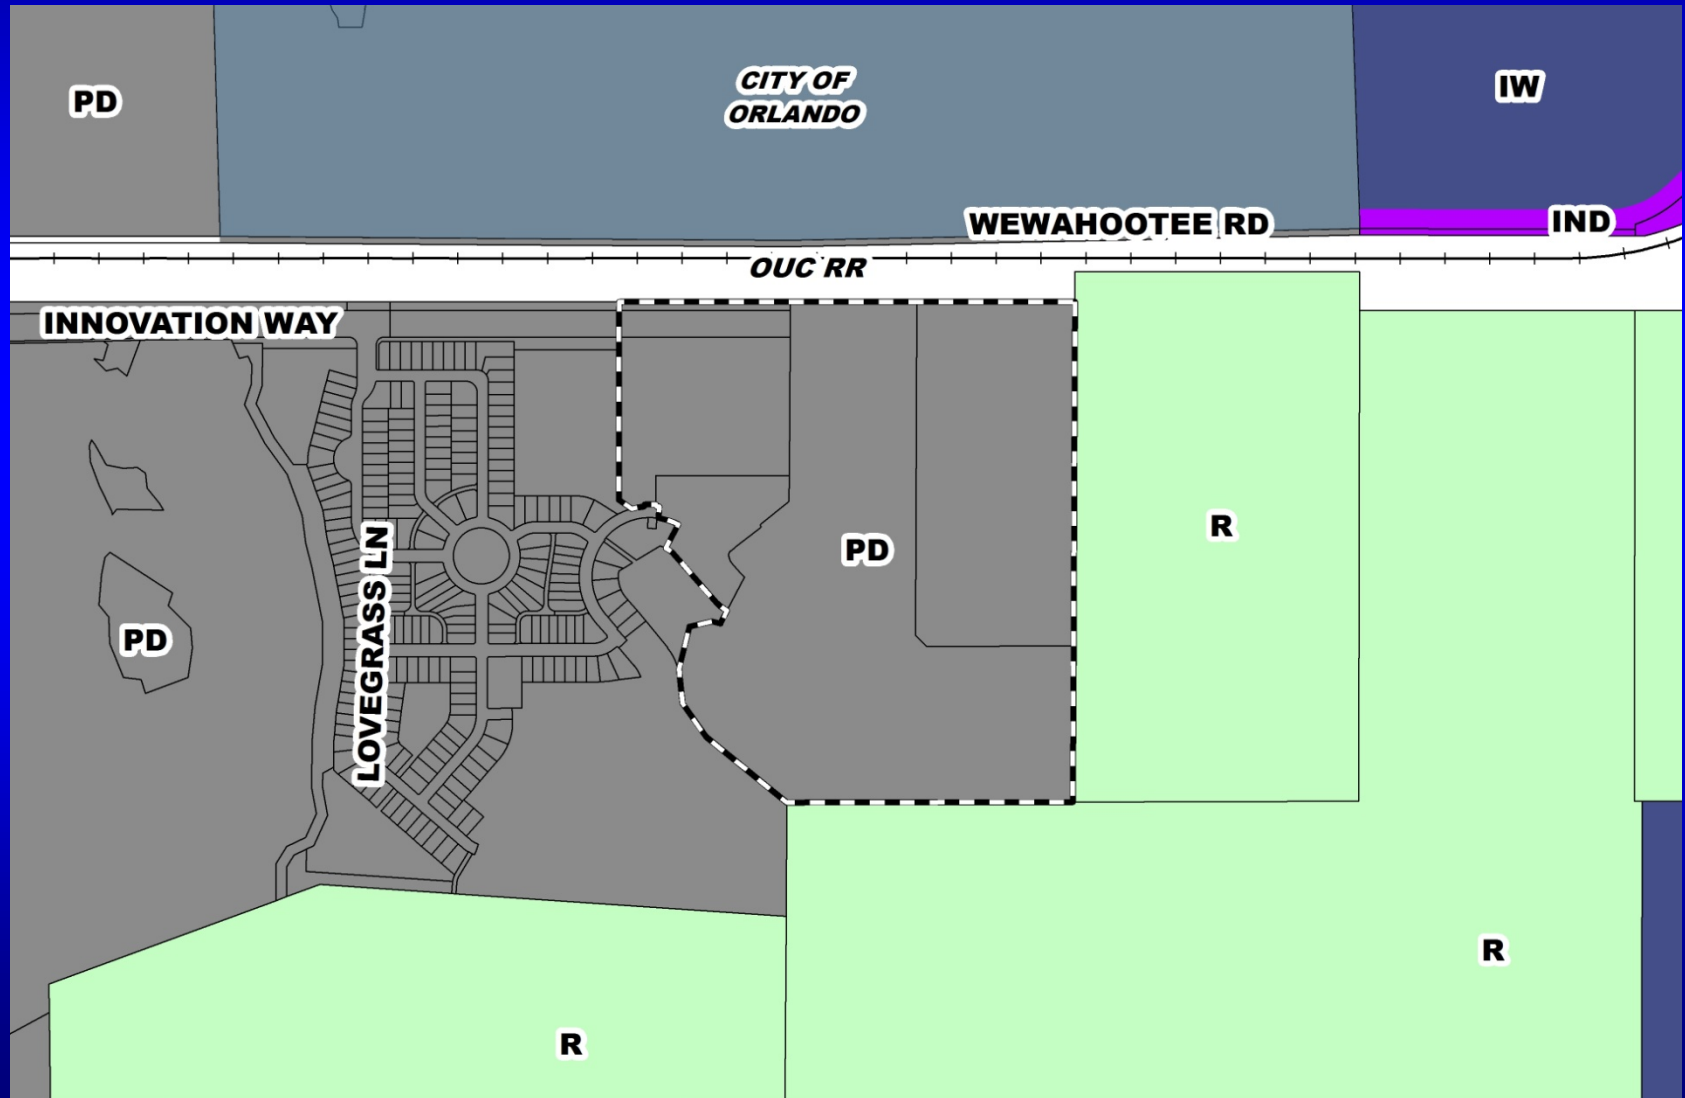

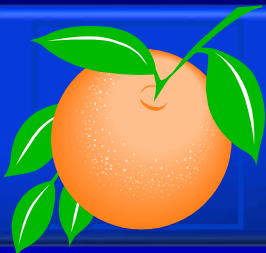

Moss Park PD / Moss Park Parcels N2 & O Preliminary Subdivision Plan (PSP) Zoning Map

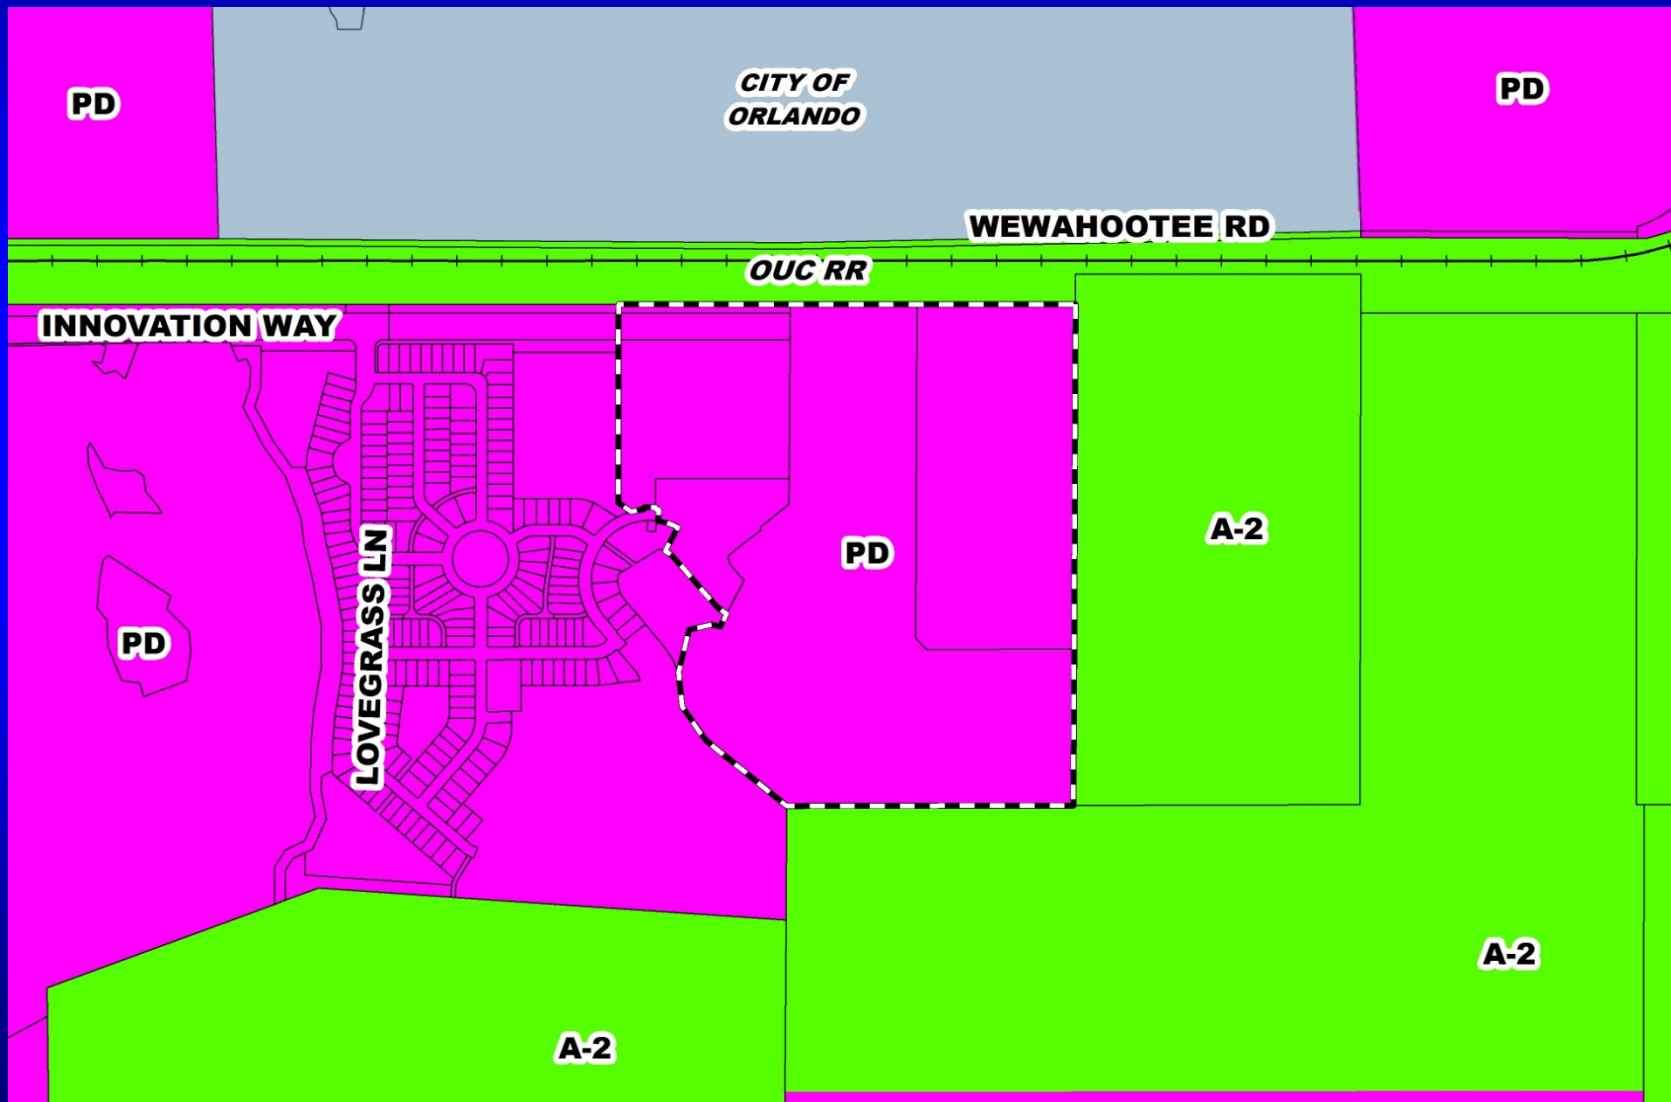


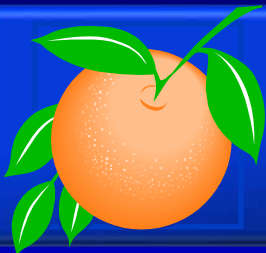


Moss Park PD / Moss Park Parcels N2 & O


Preliminary Subdivision Plan (PSP)

Aerial Map



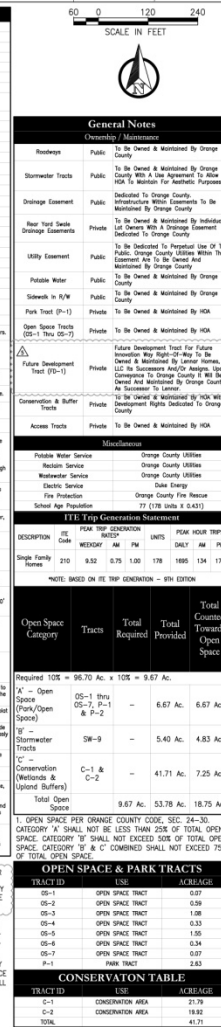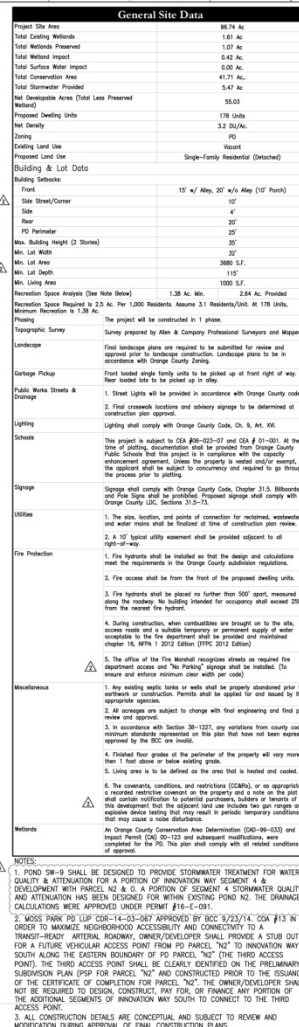


Poulos & Bennett, LLC
2602 E. Livingston St., Orlando, FL 32803
Tel. 407.487.2394 www.poulosandbennett.com
Eng. Bus. No. 28567

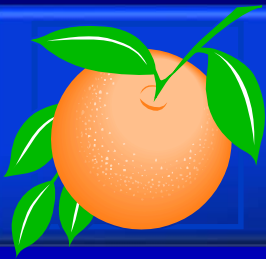

Action Requested


Make a finding of consistency with the Comprehensive Plan (CP) and approve the Moss Park Planned Development (PD) / Moss Park Parcels N2 & O Preliminary Subdivision Plan (PSP) dated “Received May 12, 2017”, subject to the conditions listed under the DRC Recommendation in the Staff Report.

District 4

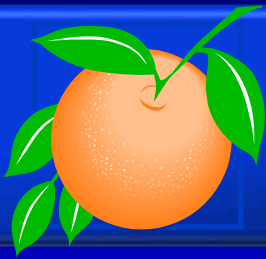

Grenada PD / Lot A Preliminary Subdivision Plan (PSP)


Case:	PSP-17-02-046
Project Name:	Grenada PD / Lot A PSP
Applicant:	Daniel T. O'Keefe, Shutts and Bowen, LLP
District:	1
Acreage:	132.32 gross acres
Location:	South of Sand Lake Road / West of Turkey Lake Road
Request:	To subdivide 132.32 acres in order to construct 181 single-family attached residential dwelling units. This project is proposed to be a gated community and shall comply with the minimum requirements of the Gated Community Ordinance.

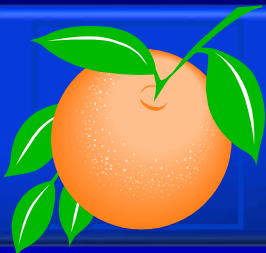


Grenada PD / Lot A

Preliminary Subdivision Plan (PSP)

Future Land Use Map

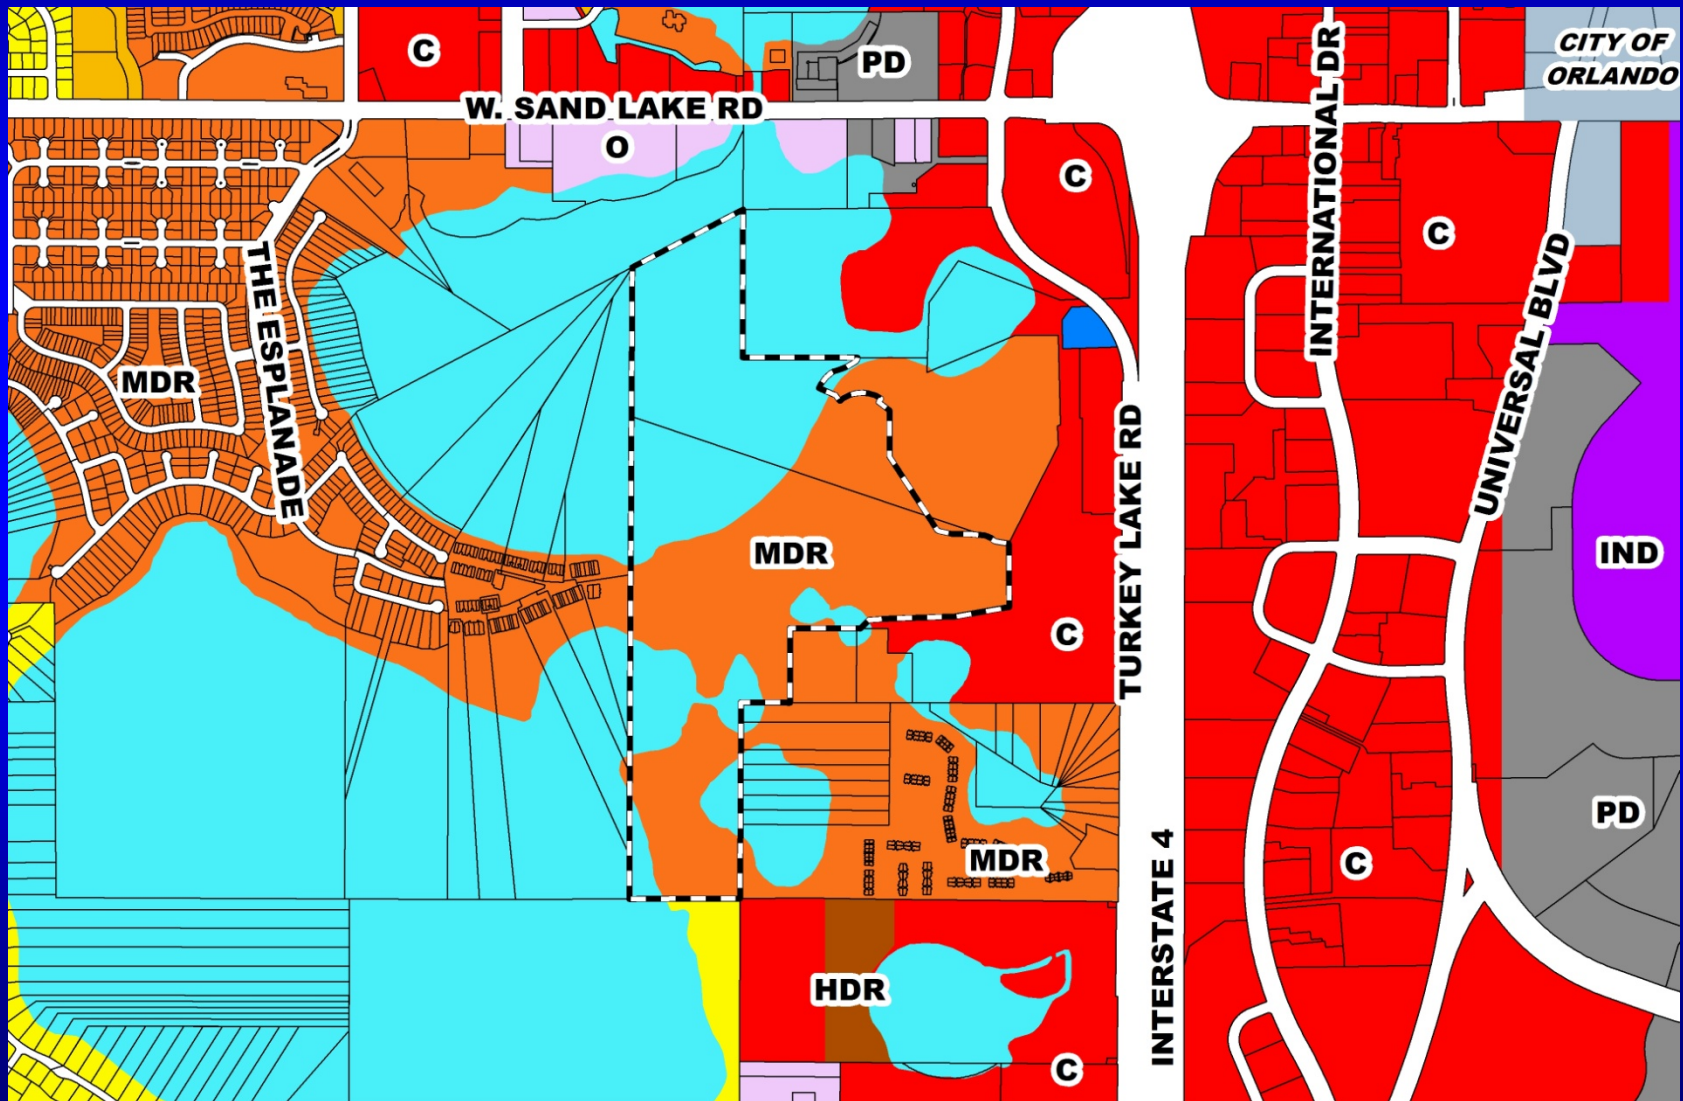


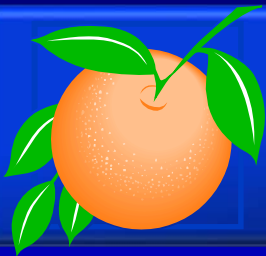


Grenada PD / Lot A

Preliminary Subdivision Plan (PSP)

Zoning Map

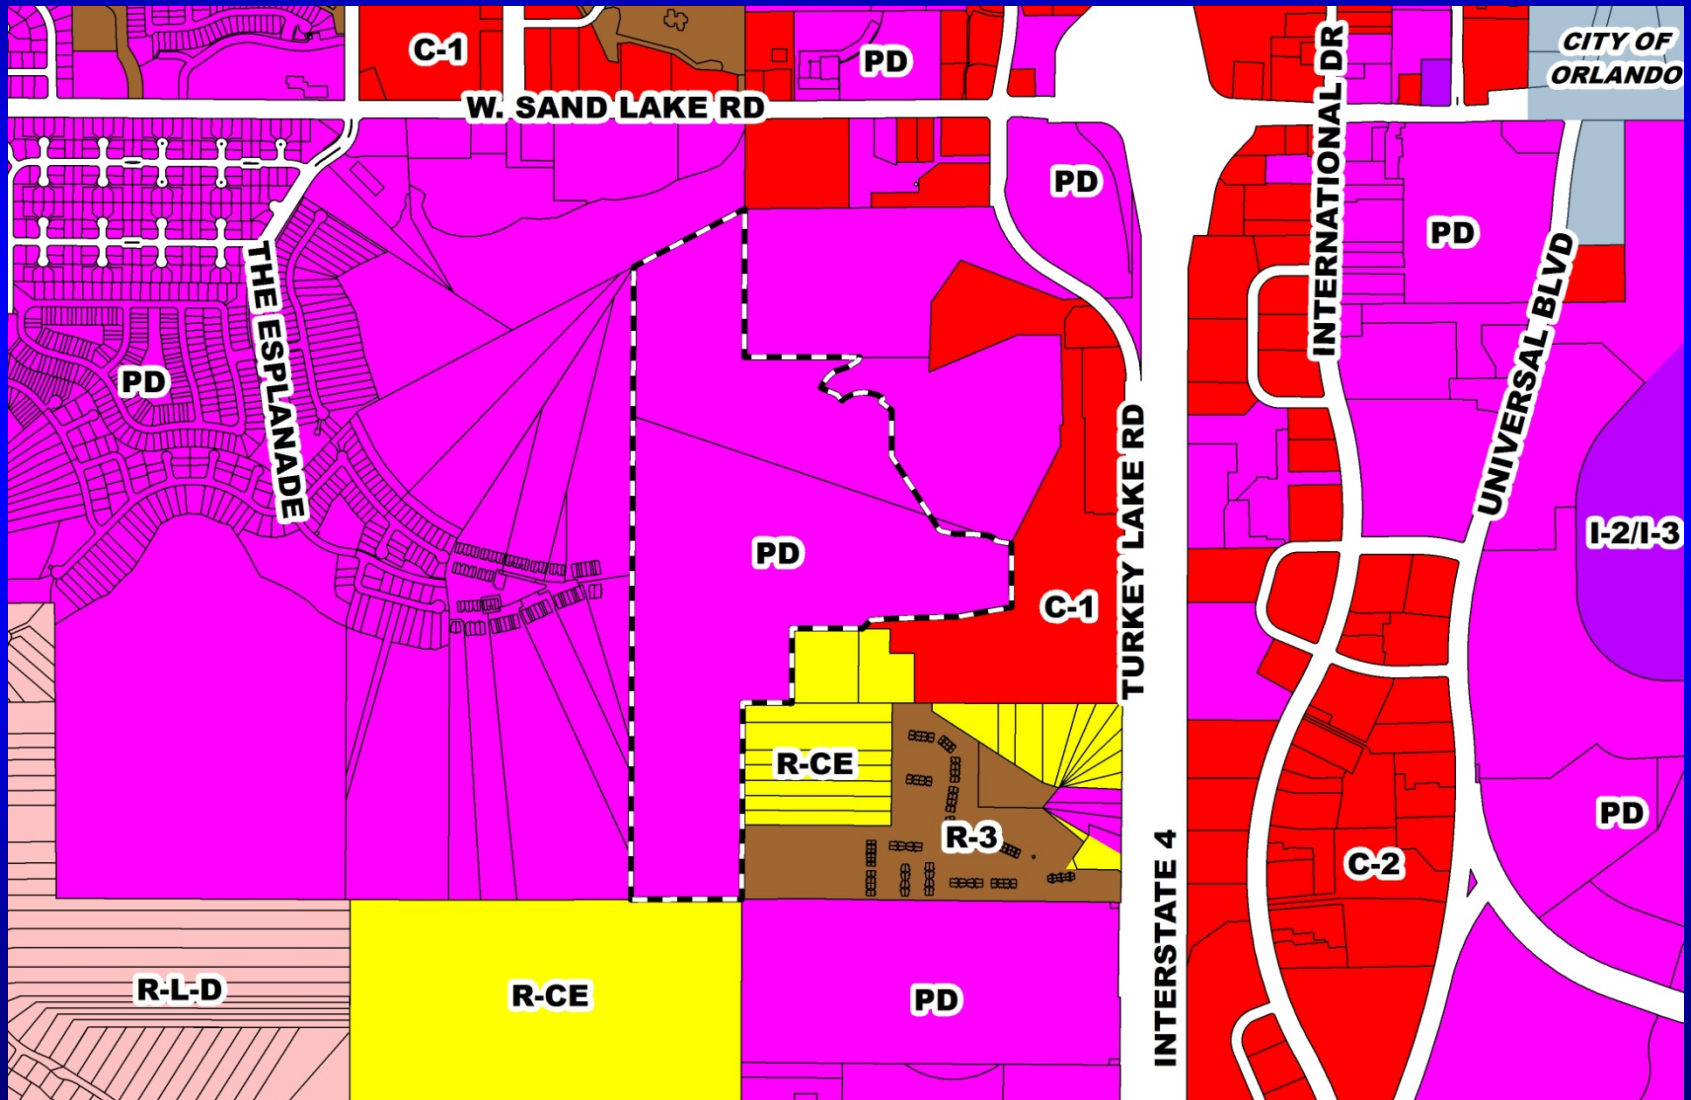


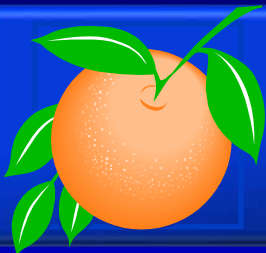


Grenada PD / Lot A


Preliminary Subdivision Plan (PSP)


Aerial Map

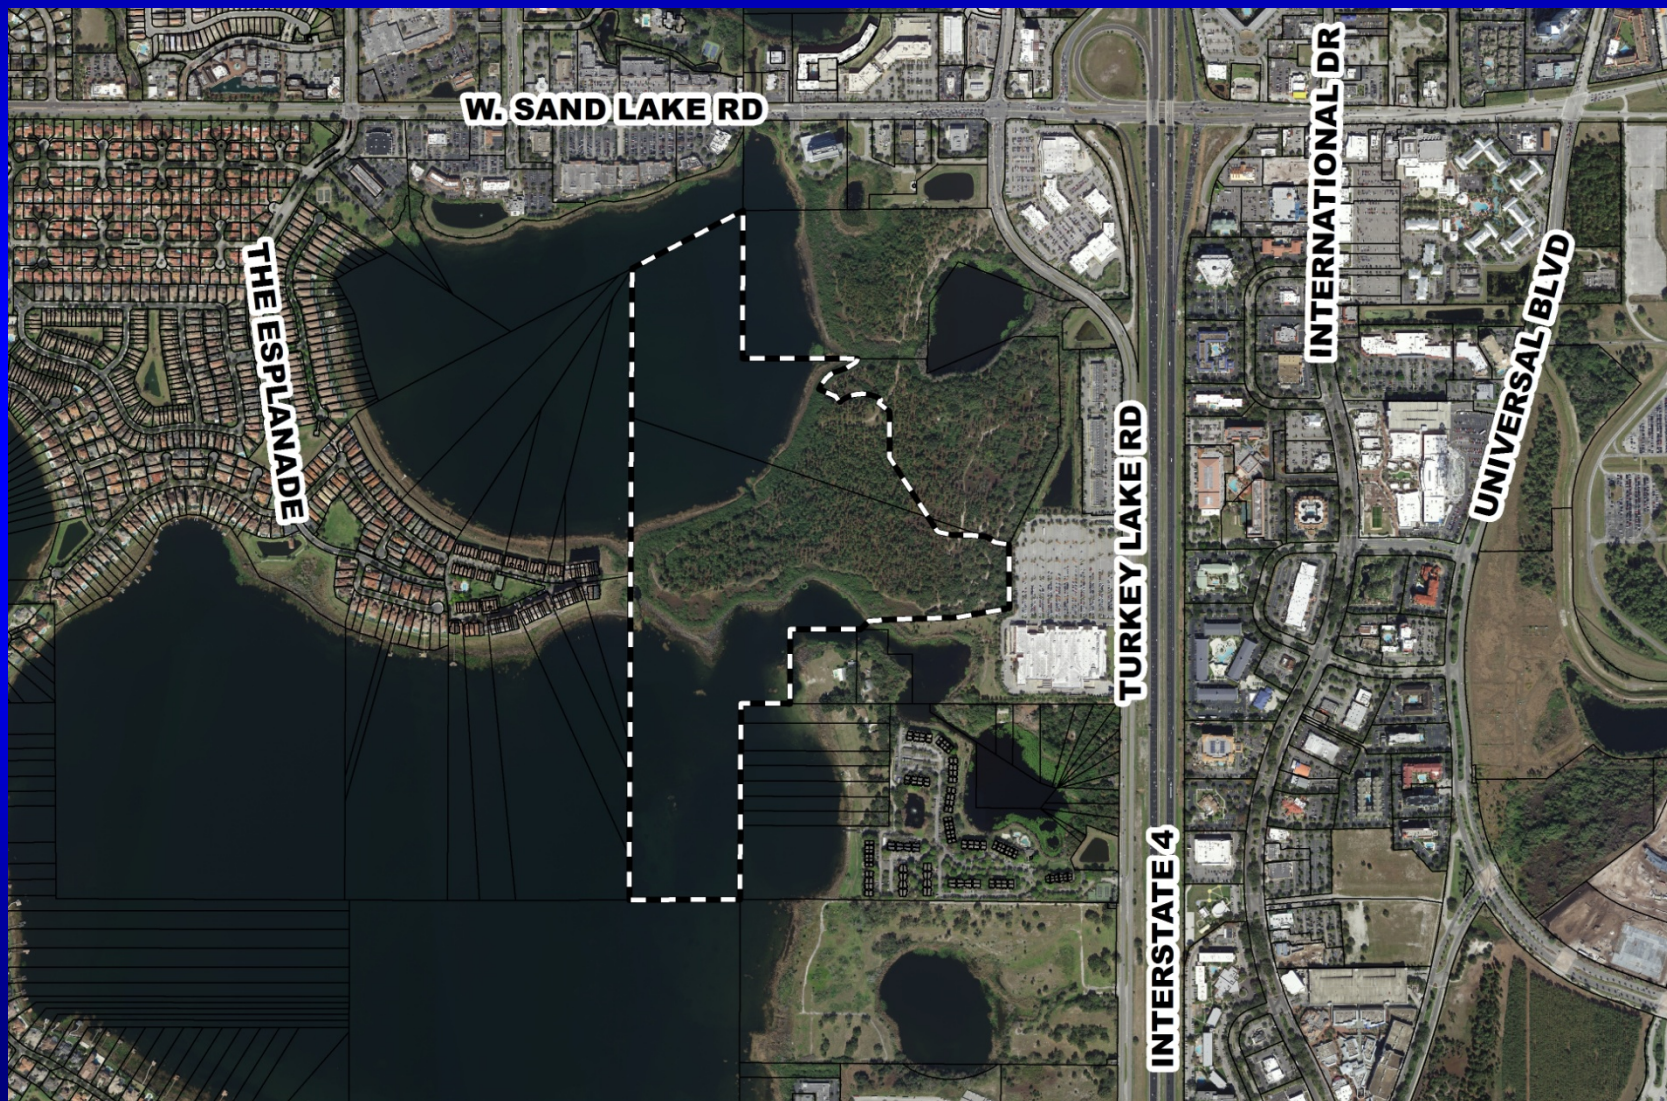

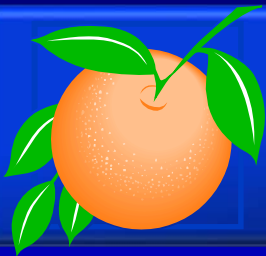

Grenada PD / Lot A Preliminary Subdivision Plan (PSP)

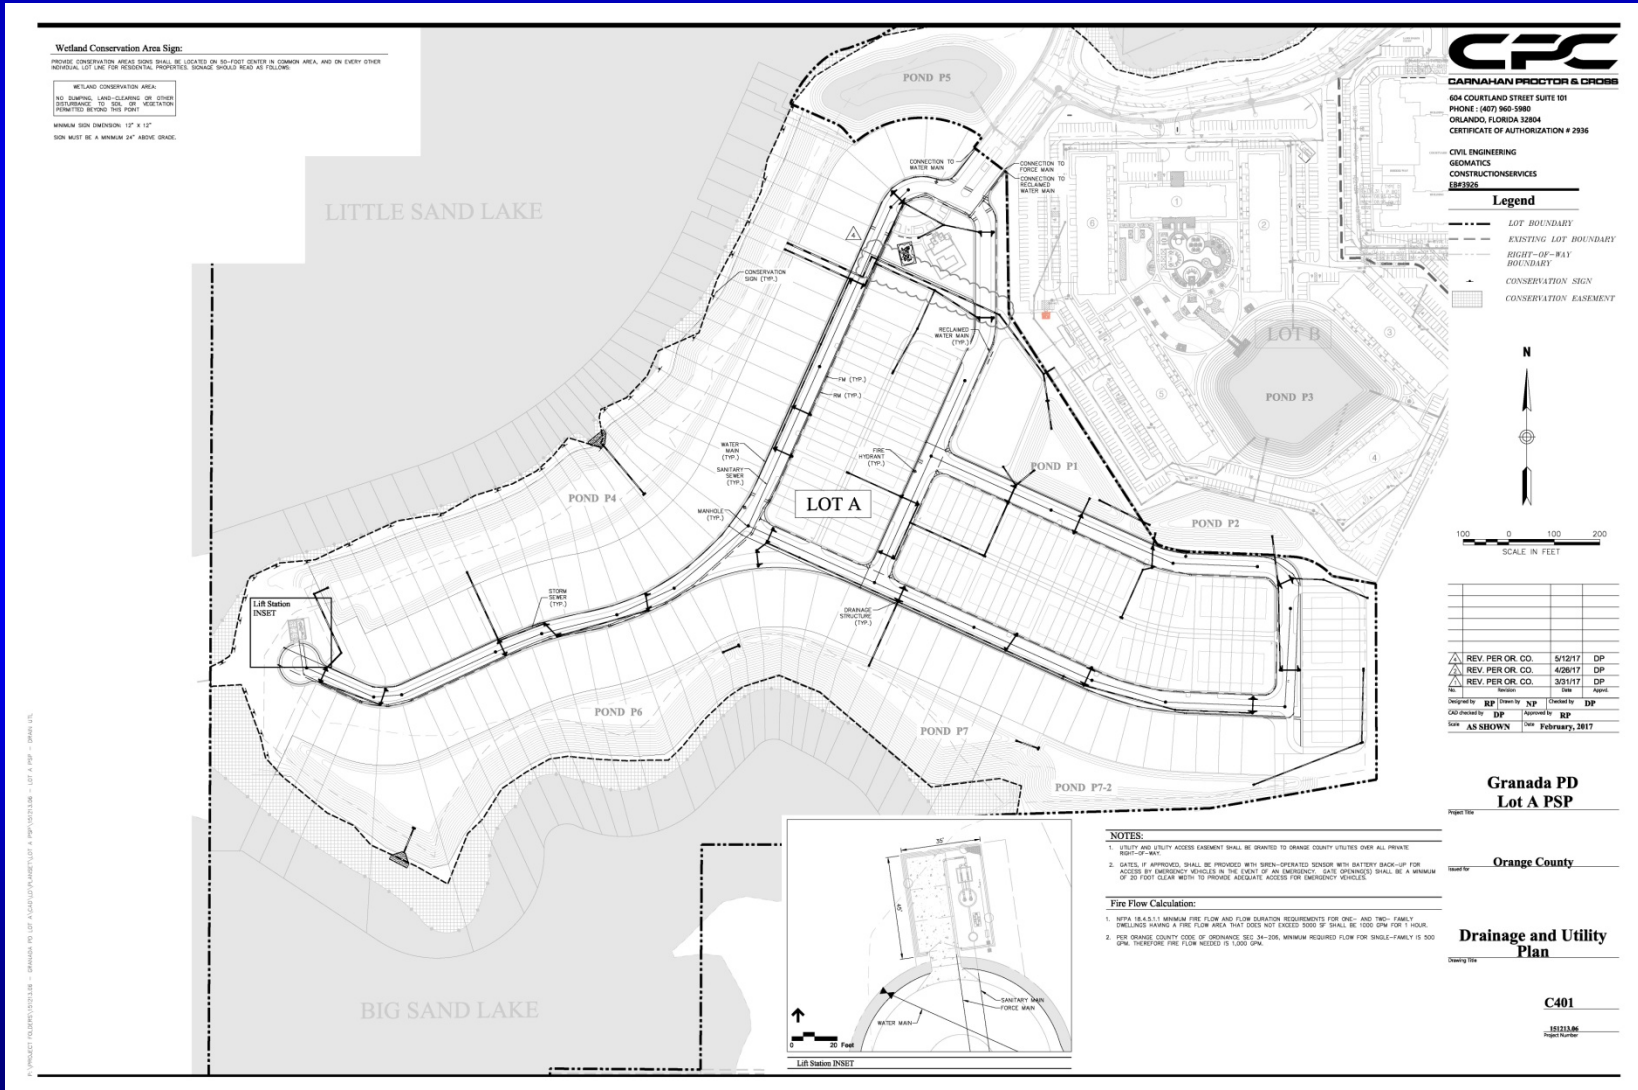

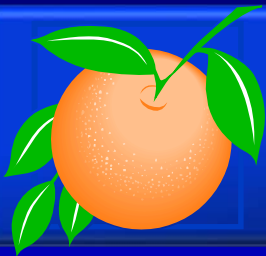


Action Requested

Make a finding of consistency with the Comprehensive Plan (CP) and approve the Grenada PD / Lot A Preliminary Subdivision Plan (PSP) dated “Received May 25, 2017”, subject to the conditions listed under the DRC Recommendation in the Staff Report.

- AND –


Approval of Consent Agenda Item J.9

District 1

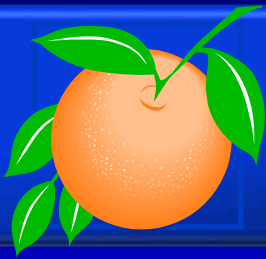


Springhill PD / Springhill Phases 1B-2, 1B-3, 1B-4, & 1B-5 Preliminary Subdivision Plan (PSP)


Case:	PSP-16-09-318
Project Name:	Springhill PD / Springhill Phases 1B-2, 1B-3, 1B-4, & 1B-5 PSP
Applicant:	Eric Warren, Poulos & Bennett, LLC
District:	1
Acreage:	69.2 gross acres
Location:	South of Flamingo Crossings Boulevard / West of Avalon Road
Request:	To subdivide and constrict 156 single-family detached dwelling units and 64 single-family attached dwelling units on 69.2 acres. Additionally, five (5) waivers are being requested from Orange County Code to allow alley tracts in lieu of easements and allow certain lots to front a mew, park, or open space in lieu of the 20 foot access to a dedicated public paced street.

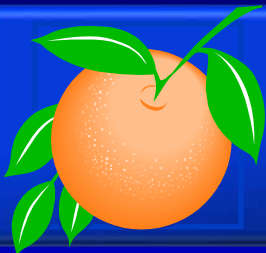

Springhill PD / Springhill Phases 1B-2, 1B-3, 1B-4, & 1B-5 Preliminary Subdivision Plan (PSP)


Future Land Use Map

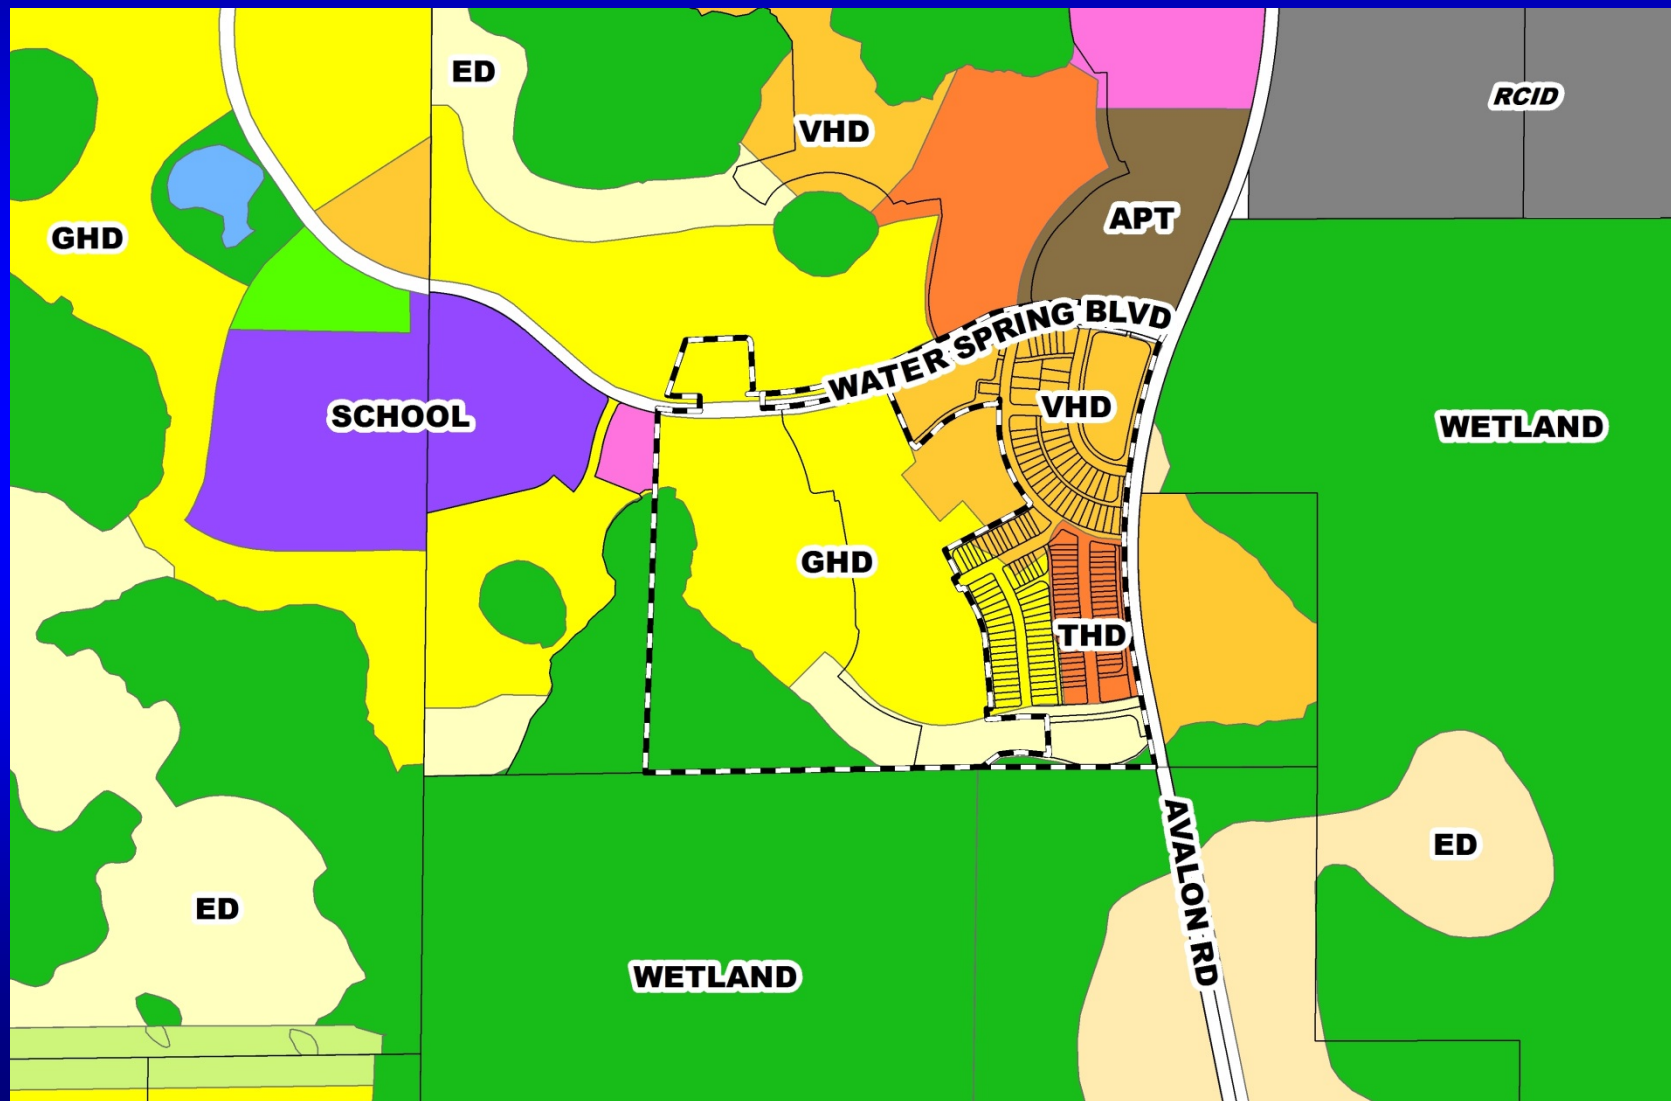


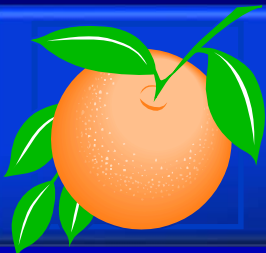

Springhill PD / Springhill Phases 1B-2, 1B-3, 1B-4, & 1B-5 Preliminary Subdivision Plan (PSP)

Zoning Map

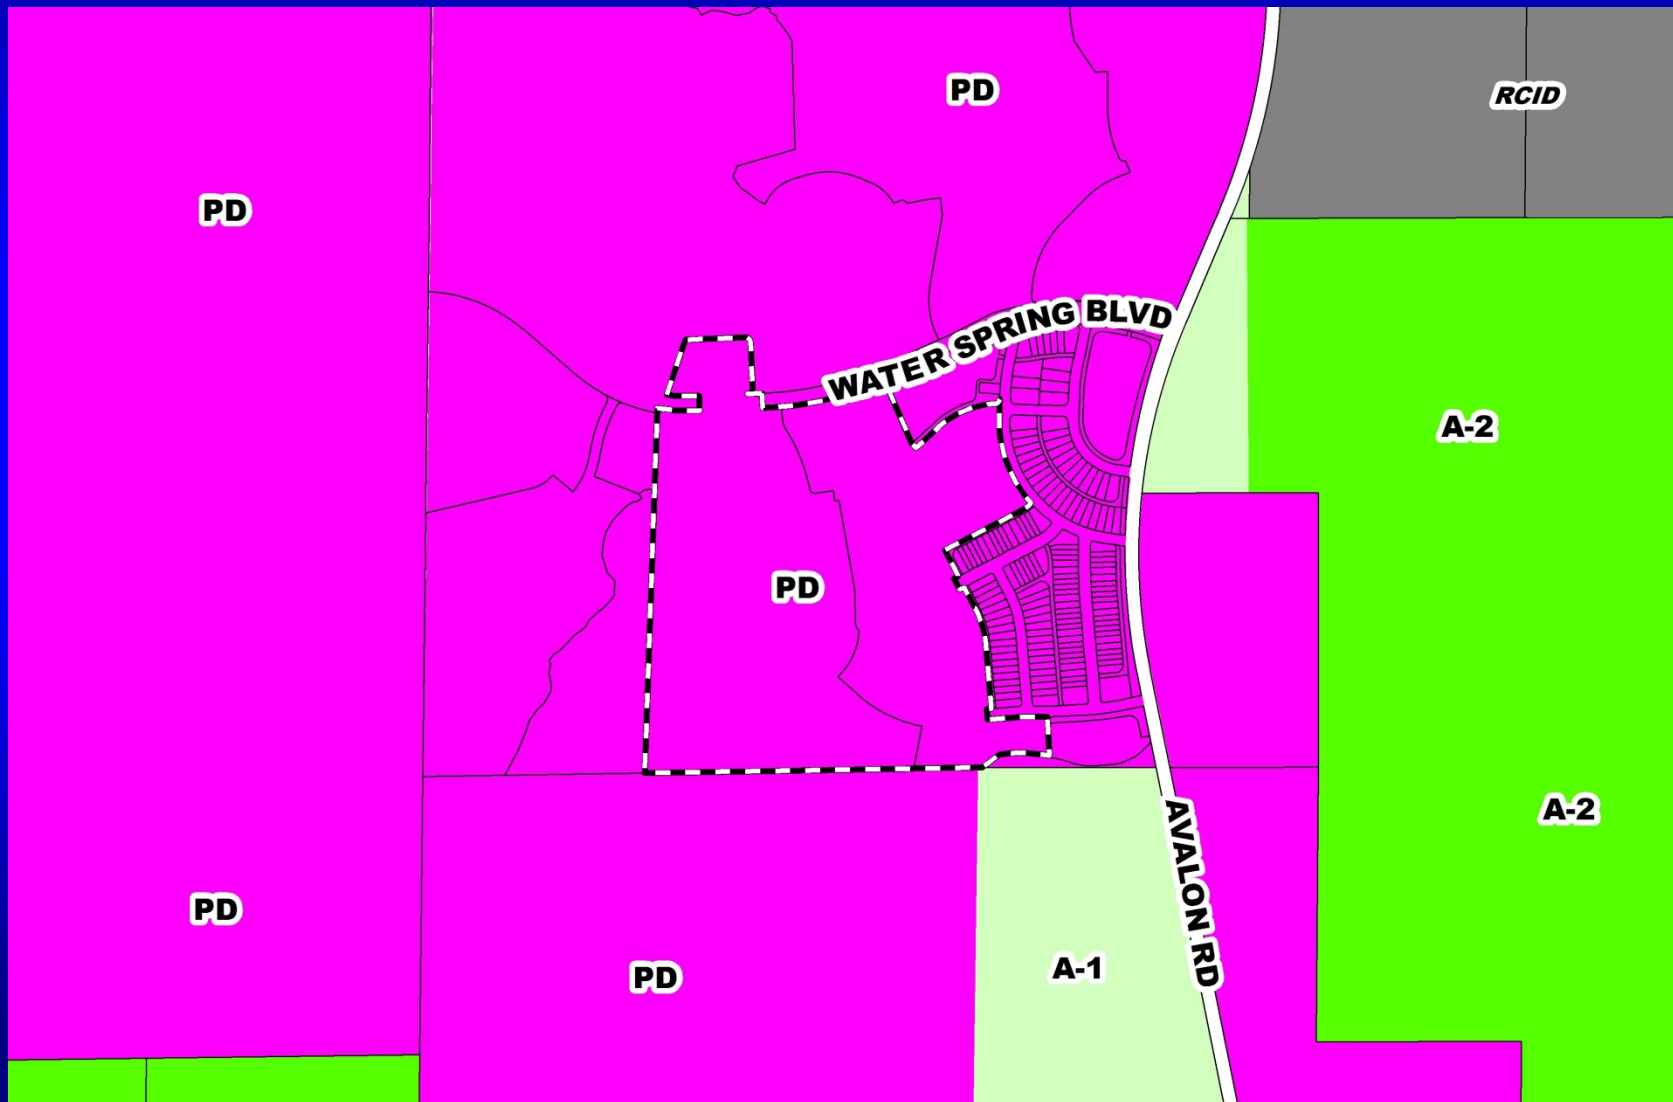


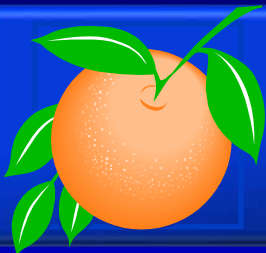

Springhill PD / Springhill Phases 1B-2, 1B-3, 1B-4, & 1B-5 Preliminary Subdivision Plan (PSP)

Aerial Map



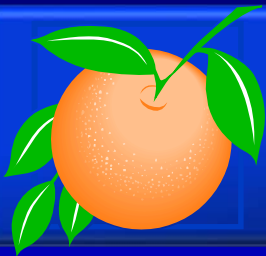

Springhill PD / Springhill Phases 1B-2, 1B-3, 1B-4, & 1B-5 Preliminary Subdivision Plan (PSP)



Key Map:



Legend:

1	4/25/2017	REVISED PUBLIC CALCULATION
2	5/17/2017	REVIEW TO ORANGE COUNTY
3	5/24/2017	REVIEW TO ORANGE COUNTY
4	1/9/2017	REVIEW TO ORANGE COUNTY
5	12/12/2016	REVIEW TO ORANGE COUNTY
6	1/16/2016	REVIEW TO ORANGE COUNTY
7	1/16/2016	REVIEW TO ORANGE COUNTY
Project Name: HORIZON WEST SPRINGHILL PD PHASES 1B-2, 1B-3, 1B-4, AND 1B-5

Submitted To: ORANGE COUNTY, FL


Sheet Title: WETLAND CONSERVATION

Sheet No.: C6.00

Date: April 25, 2017

POULOS & BENNETT


Poulos & Bennett, LLC
2002 E. Longwood Street, Orlando, FL 32803
Tel: 407.487.2004 www.poulosandbennett.com
Eng. Reg. No. 20047

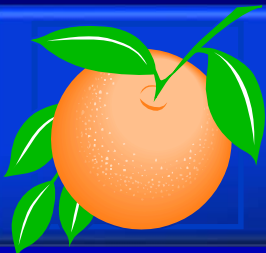

Action Requested


Make a finding of consistency with the Comprehensive Plan (CP) and approve the Springhill PD / Springhill Phases 1B-2, 1B-3, 1B-4, and 1B-5 Preliminary Subdivision Plan (PSP) dated “Received April 26, 2017”, subject to the conditions of approval listed under the DRC Recommendation in the Staff Report.

District 1

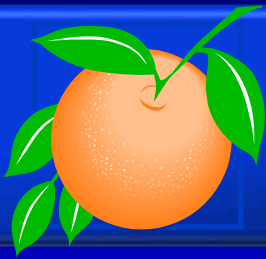



Springhill PD / Springhill Phase 1 Preliminary Subdivision Plan (PSP)

Case:	CDR-17-02-059
Project Name:	Springhill PD / Springhill Phase 1 PSP
Applicant:	Eric Warren, Poulos & Bennett, LLC
District:	1
Acreage:	41.36 gross acres
Location:	South of Flamingo Crossings Boulevard / West of Avalon Road
Request:	To add eight (8) attached single-family residential dwelling units and revise the property boundary to exclude future developments tracts, which have been incorporated into the previous public hearing (Springhill Phases 1B-2, 1B-3, 1B-4, and 1B-5 PSP (PSP-16-09-318)).

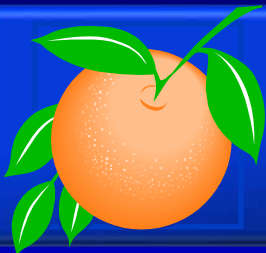



Springhill PD / Springhill Phase 1 Preliminary Subdivision Plan (PSP) Future Land Use Map

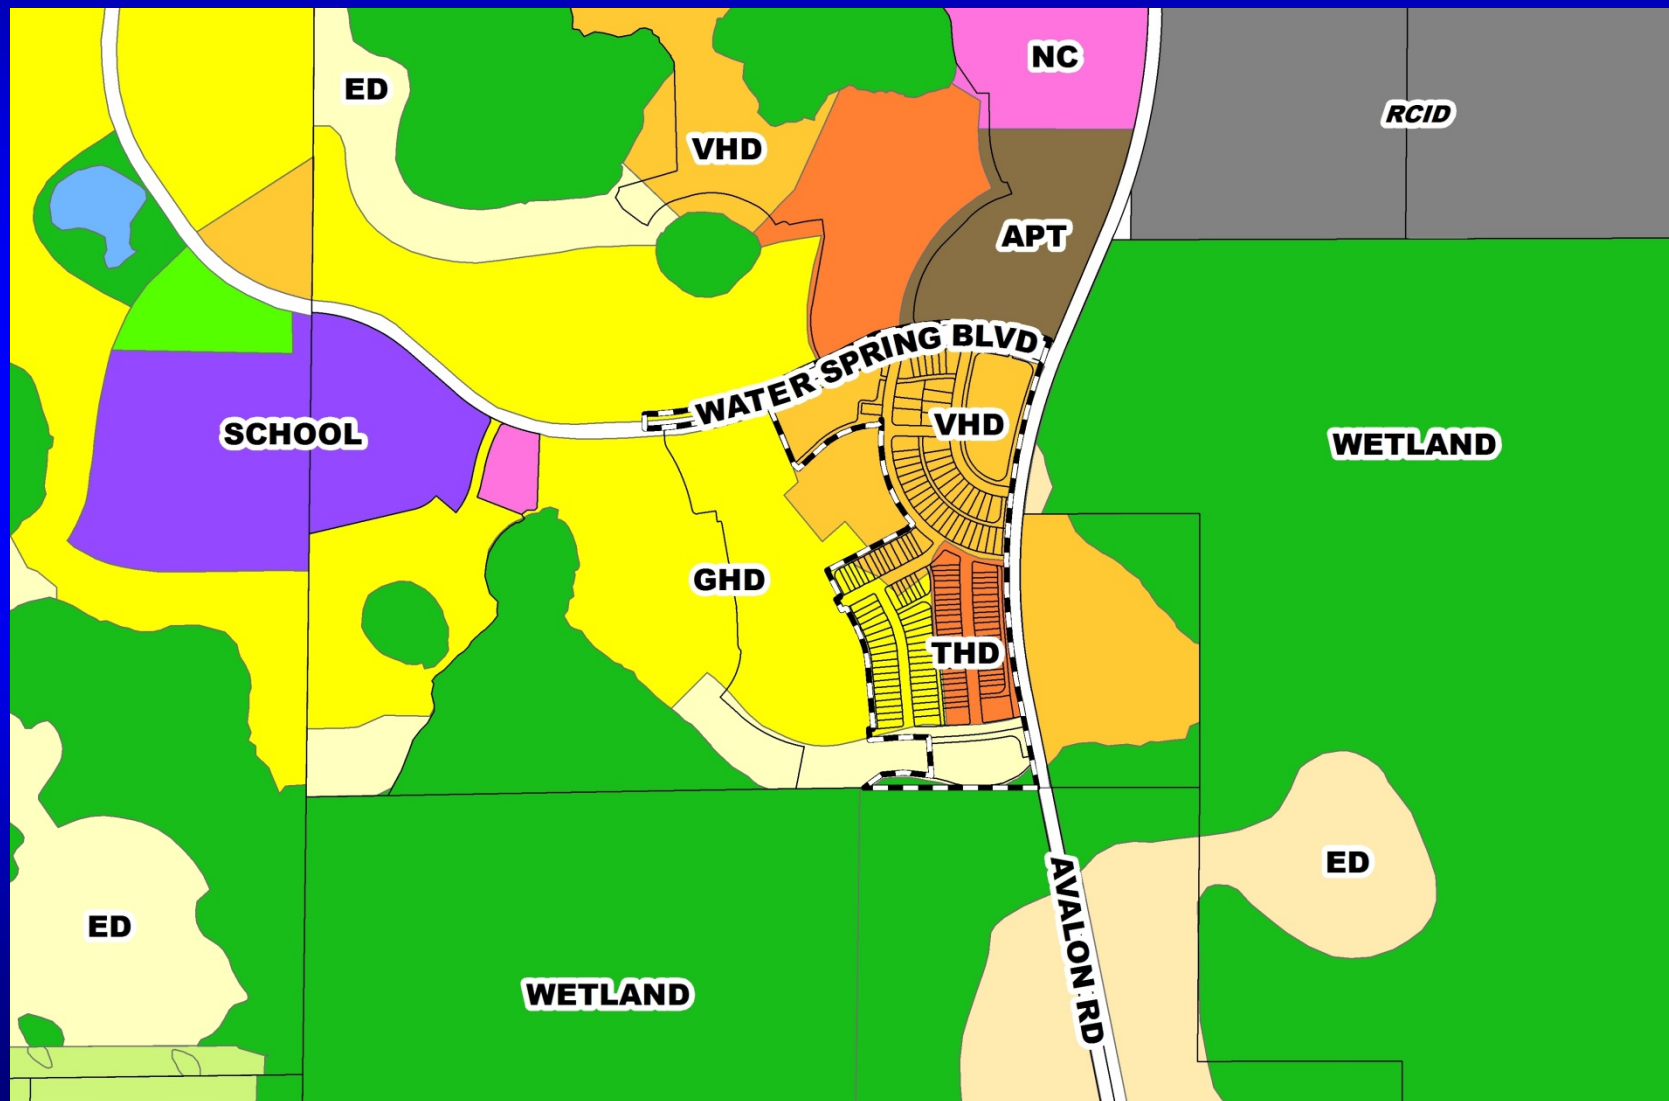

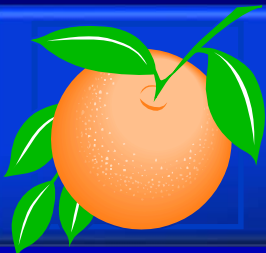


Springhill PD / Springhill Phase 1 Preliminary Subdivision Plan (PSP) Zoning Map

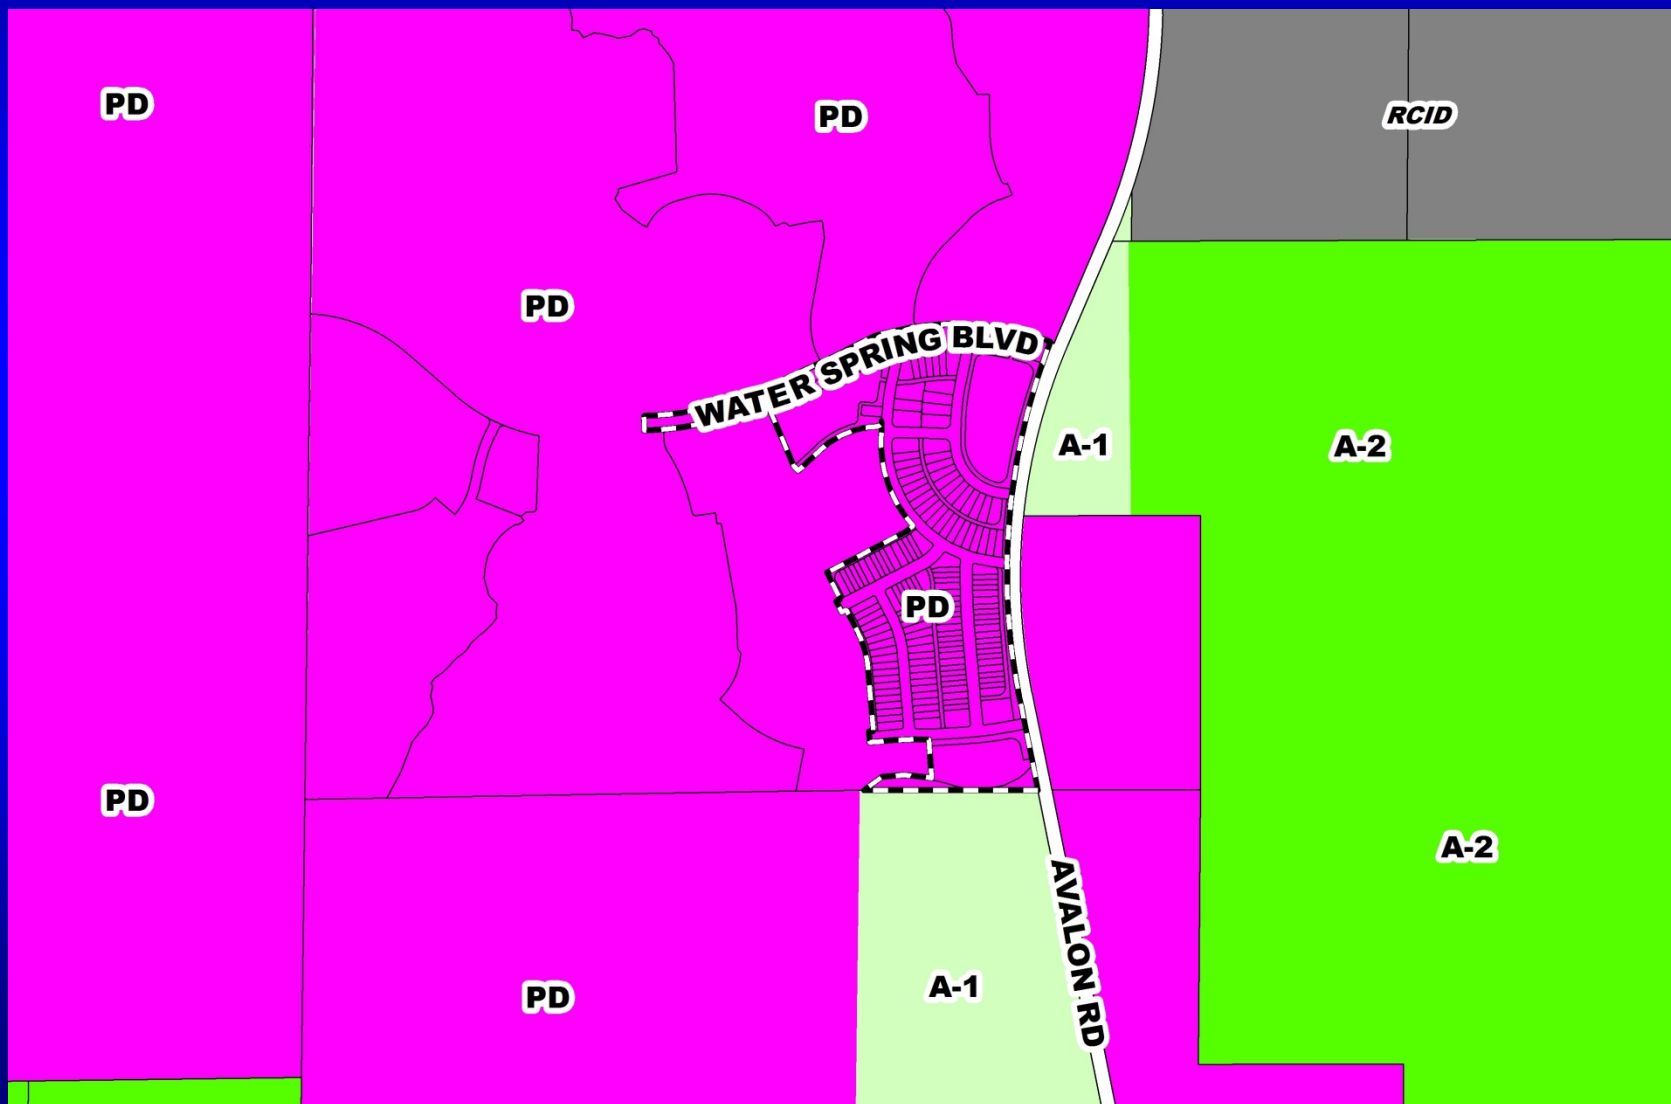

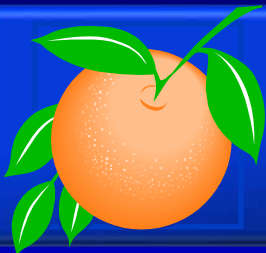

Springhill PD / Springhill Phase 1 Preliminary Subdivision Plan (PSP) Aerial Map



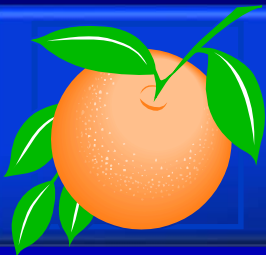

Springhill PD / Springhill Phase 1 Preliminary Subdivision Plan (PSP)



SPRING HILL PHASE 1		
AVERAGE BLOCK LENGTH		
Block	Measured Length	Required Length
1	1,511'	2,640'
2	1,697'	2,640'
3	1,180'	2,640'
4	2,329'	2,640'
5	688'	2,640'
6	1,026'	2,640'
Total	8,431'	15,840'
Average	1,405'	2,640'

See 38-1384 (b) (4)



CONSTRUCTION REVISIONS	
DATE	DESCRIPTION
August 08, 2013	12-183
FOR NO.	12-183
DESIGNED BY:	EDW
DRAWN BY:	CSL
CHECKED BY:	EDW
APPROVED BY:	EDW / ALJ
SCALE IN FIELD:	1" = 100'


Project Name: PSP 13-08-2013
**HORIZON WEST
SPRINGHILL PD
PHASE 1**

Schedule To:
ORANGE COUNTY, FL
Sheet Title:
BLOCK LENGTH

Sheet No.:
C6.01




Poulos & Bennett, LLC
2602 E. Longwood Avenue, Orlando, FL 32803
Tel: 407.447.2294 www.poulosandbennett.com
Eng. Reg. No. 20847

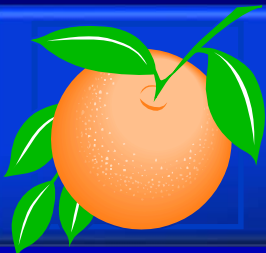

Action Requested


Make a finding of consistency with the Comprehensive Plan (CP) and approve the Springhill PD / Springhill Phase 1 Preliminary Subdivision Plan (PSP) dated “Received May 26, 2017”, subject to the conditions of approval listed under the DRC Recommendation in the Staff Report.

District 1

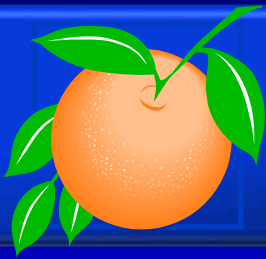

AIPO / South Orange Properties Planned Development / Land Use Plan (PD/LUP)

Case:	CDR-17-03-067
Project Name:	AIPO / South Orange Properties PD/LUP
Applicant:	Alexis Crespo, Waldrop Engineering
District:	4
Acreage:	339.11 gross acres (<i>overall PD</i>) 247.89 gross acres (<i>affected parcel only</i>)
Location:	3001 & 4055 E. Wetherbee Road; or generally north of E. Wetherbee Road, approximately one mile west of Boggy Creek Road
Request:	To convert 115 single-family attached dwelling units into conventional single-family detached dwelling units, eliminate maximum number of 50 foot wide single-family detached residential lots and minimum number of 60 and 70-foot wide detached single-family residential lots, and one (1) waiver from Orange County Code to reduce the minimum lot widths for single-family detached residential lots from 50 feet to 40 feet.

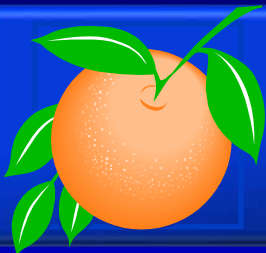

Valencia Subdivision Planned Development / Land Use Plan (PD/LUP)

Case:	LUP-17-01-007
Project Name:	Valencia Subdivision PD / LUP
Applicant:	Khaled Hussein
District:	3
Acreage:	7.9 gross acres
Location:	8885 Valencia College Land; or generally northeast of the Central Florida Greenway (State Road 417) and north of Valencia College Lane
Request:	To rezone 7.9 gross acres from R-1 (Single-Family Dwelling District) to PD (Planned Development District) in order to construct up to 70 single-family attached dwelling units (townhomes).