



Interoffice Memorandum

February 15, 2019

TO: Mayor Jerry L. Demings
and Board of County Commissioners

FROM: Mark V. Massaro, P.E., Director, Public Works Department

CONTACT PERSON: Christine N. Lofye, P. E., Manager
Traffic Engineering Division

PHONE NUMBER: (407) 836-7890

SUBJ: **Installation of "No Parking" zones in the curves of Shale Ridge Trail from Beridale Court to Senjill Court.**

Citizens within the Robinson Hill community have expressed concerns related to the ability of school buses to maneuver through the community when vehicles are parked on the street. Traffic Engineering staff contacted Orange County Public Schools (OCPS) and asked that they conduct a study. The results from the OCPS study showed that school buses did have issues maneuvering within the curves on Shale Ridge Trail from Beridale Court to Senjill Court when cars were parked on the street. Based on the findings from the study conducted by OCPS, Traffic Engineering recommends restricting parking on Shale Ridge Trail from Beridale Court to Senjill Court at all times.

Staff recommends that the Board approve the installation of "No Parking" zones in the curves of Shale Ridge Trail from Beridale Court and Senjill Court.

Action Requested: Approval of "No Parking" signs installation in the curves of Shale Ridge Trail from Beridale Court to Senjill Court. District 2.

MVM/CNL/LT


Attachments




Shale Ridge Tr Consent Agenda Location Map



District 2: Commissioner Christine Moore

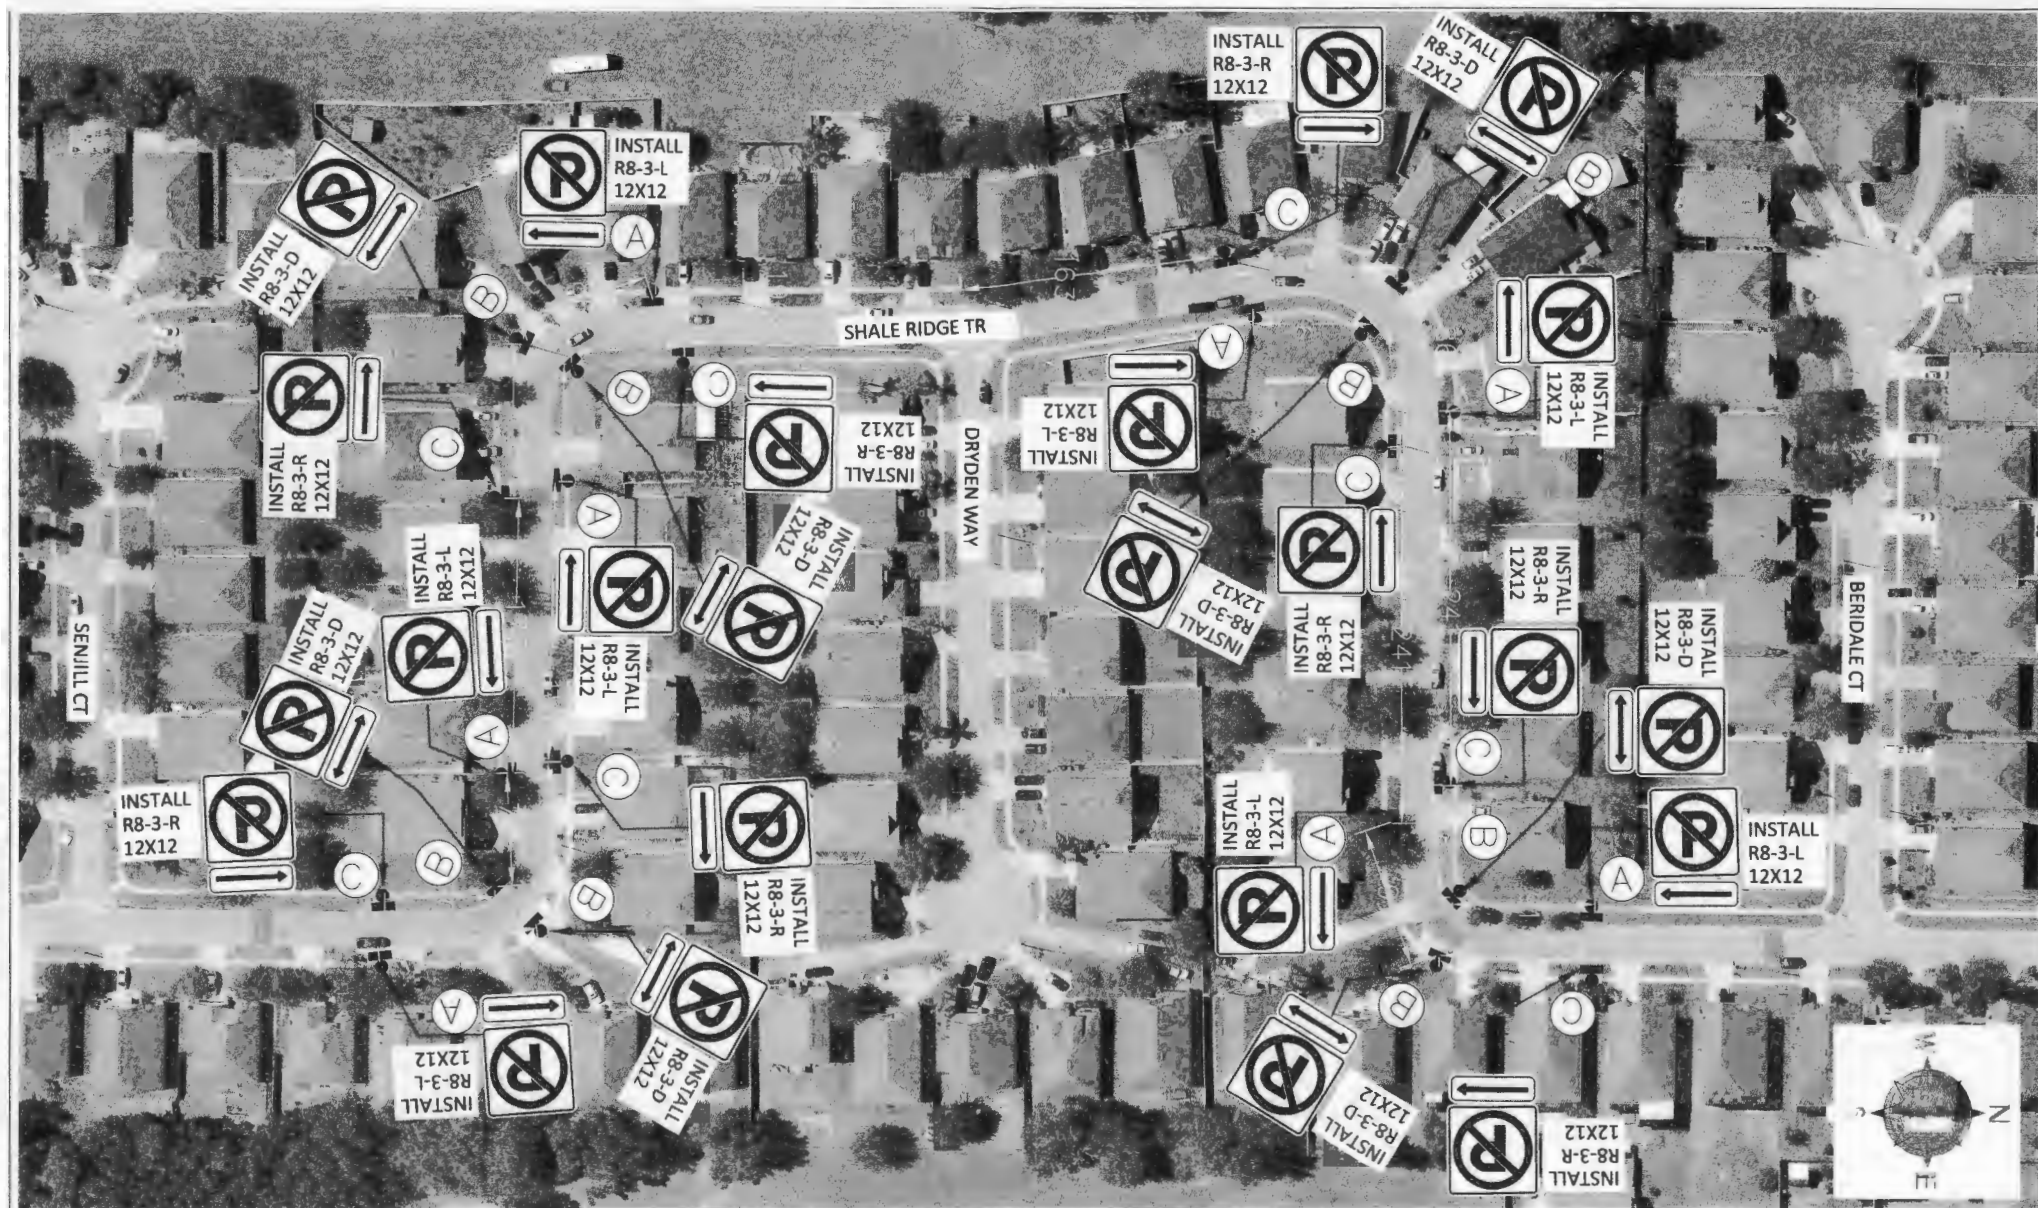

REVISIONS			ORANGE COUNTY  TRAFFIC ENGINEERING DIVISION <small>4300 SOUTH JOHN YOUNG PARKWAY ORLANDO, FLORIDA 32839-9205 (407) 836-7906</small>	<small>DRAWN BY: Joshua González</small> <small>REVISED BY: Lauren Torres</small> <small>APPROVED BY: Humberto Castillero</small>	<small>DATE: 2/12/19</small> <small>DATE: 2/12/19</small> <small>DATE: 2/12/19</small>	NO PARKING RESTRICTION ON SHALE RIDGE TR BETWEEN BERIDALE CT TO SENJILL CT	<small>DRAWING SCALE:</small> 1"=80' <small>SHEET 1 OF 1</small>
DATE	BY	DESCRIPTION					