


Shoreline Alteration/Dredge and Fill Permit Request

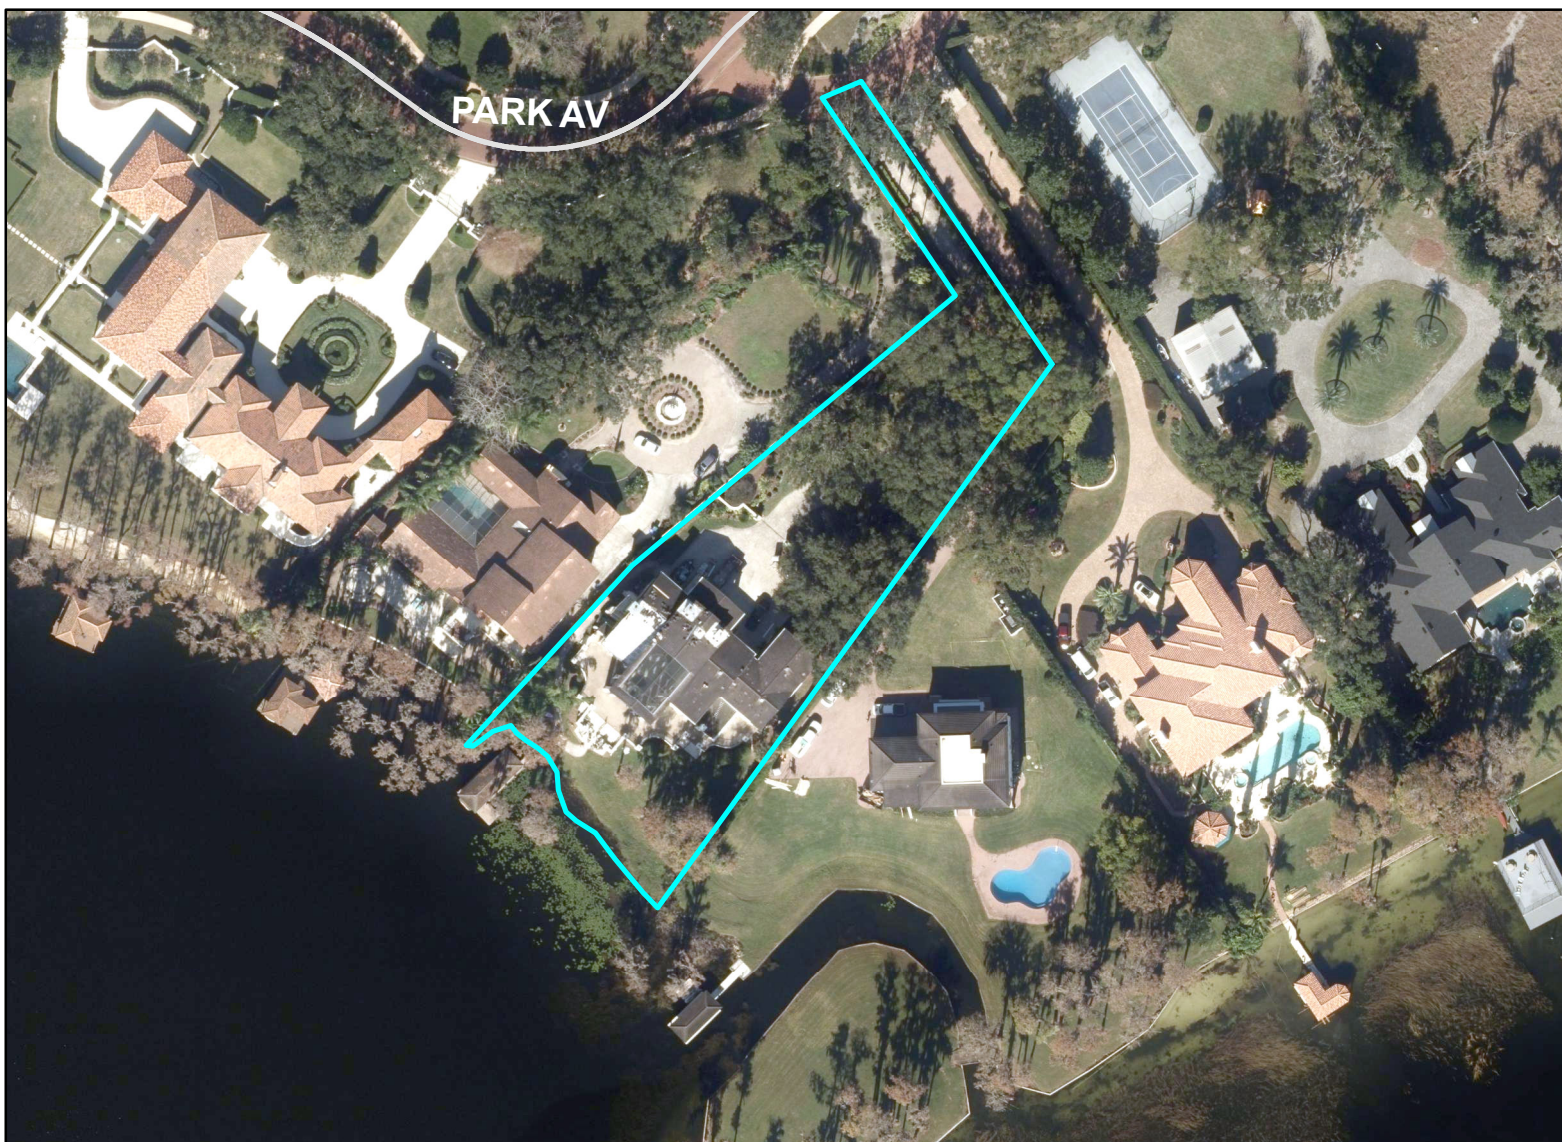

**Shoreline Alteration /
Dredge and Fill Permit Request
SADF-25-01-001
District #1**


Applicants: Shawn Anthony King
Pamela Joann King

Address: 12464 Park Avenue

Parcel ID: 12-23-27-0000-00-031

Project Site 

Property Location 

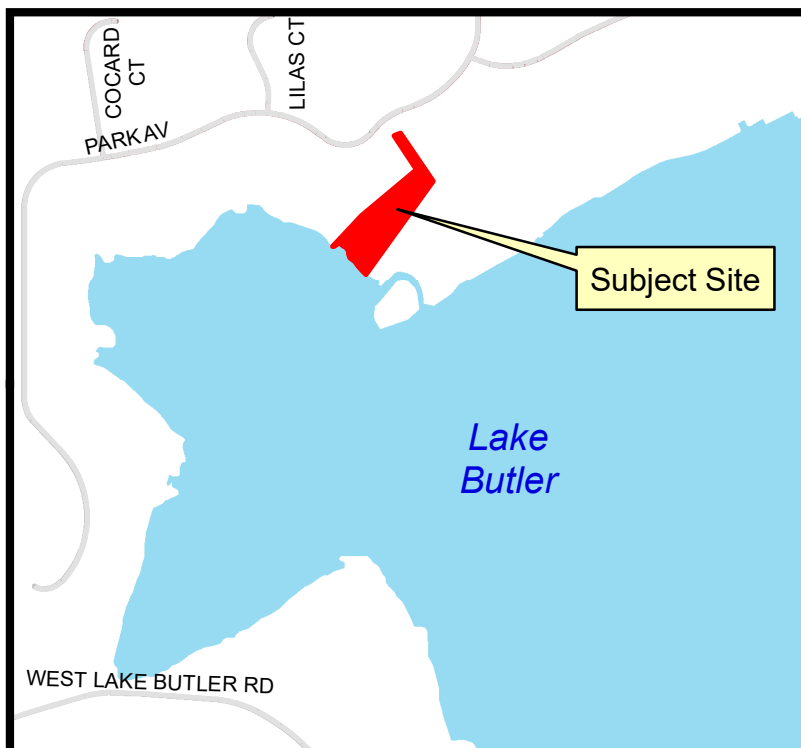

SHAWN AND PAMELA KING
SUBJECT SITE ADDRESS: 12464 PARK AVE
PARCEL ID NO.: 12-23-27-0000-00-031
APPLICATION NO.: SADF-25-01-001

received
9/8/2025

True Corner
Not Fnd. or Set
Falls in Wall Footer

Parcel ID:
12-23-27-0000-00-031

Parcel ID:
12-23-27-0000-00-024

(1) THIS ITEM HAS BEEN ELECTRONICALLY SIGNED AND SEALED BY ROBERT F. DEWITT, PE USING A DIGITAL SIGNATURE AND DATE.
(2) PRINTED COPIES OF THIS DOCUMENT ARE NOT CONSIDERED SIGNED AND SEALED AND THE SIGNATURE MUST BE VERIFIED ON ANY ELECTRONIC COPIES.


C2
150.00'(P)
=71.95'(P)
27°29'03"(P)
rd Bearing=
32" E 71.26'(P)

C35
31.39'(P)
39.24'(P)
28°41"(P)
Bearing=
" E 139.05'(P)
" E 128.01'(M)

C36
R= 761.39'(P)
L= 51.91'(P)
Δ= 03°54'23"(P)
Chord Bearing=
N 80°32'48" E 51.90'(P)
N 80°34'20" E 51.76'(C)

LAKE BUTLER

PLANTING PLAN				
Plants to be planted at one-foot spacing Water Depth: 3' max.				
SPECIES	SIZE	#	DEPTH	
Canna flaccida	BR	42	0-1'	
Pontederia cordata	BR	84	1-2'	
Sagittaria lancifolia	BR	84	1-2'	
Nymphaea odorata	1-GAL	20	2-3'	
Eleocharis cellulosa	BR	84	2-3'	

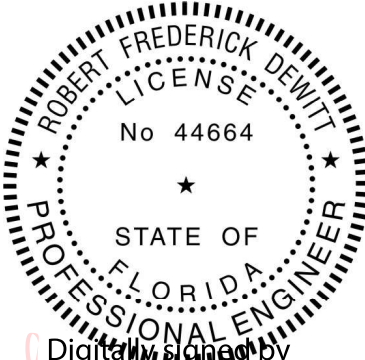

ROBERT
DEWITT


Digitally signed by
ROBERT DEWITT
Date: 2025.09.05
16:07:21 -04'00'



> The purpose of th

SHAUN AND PAMELA KING

12464 PARK AVE. WINDEREMERE, FL

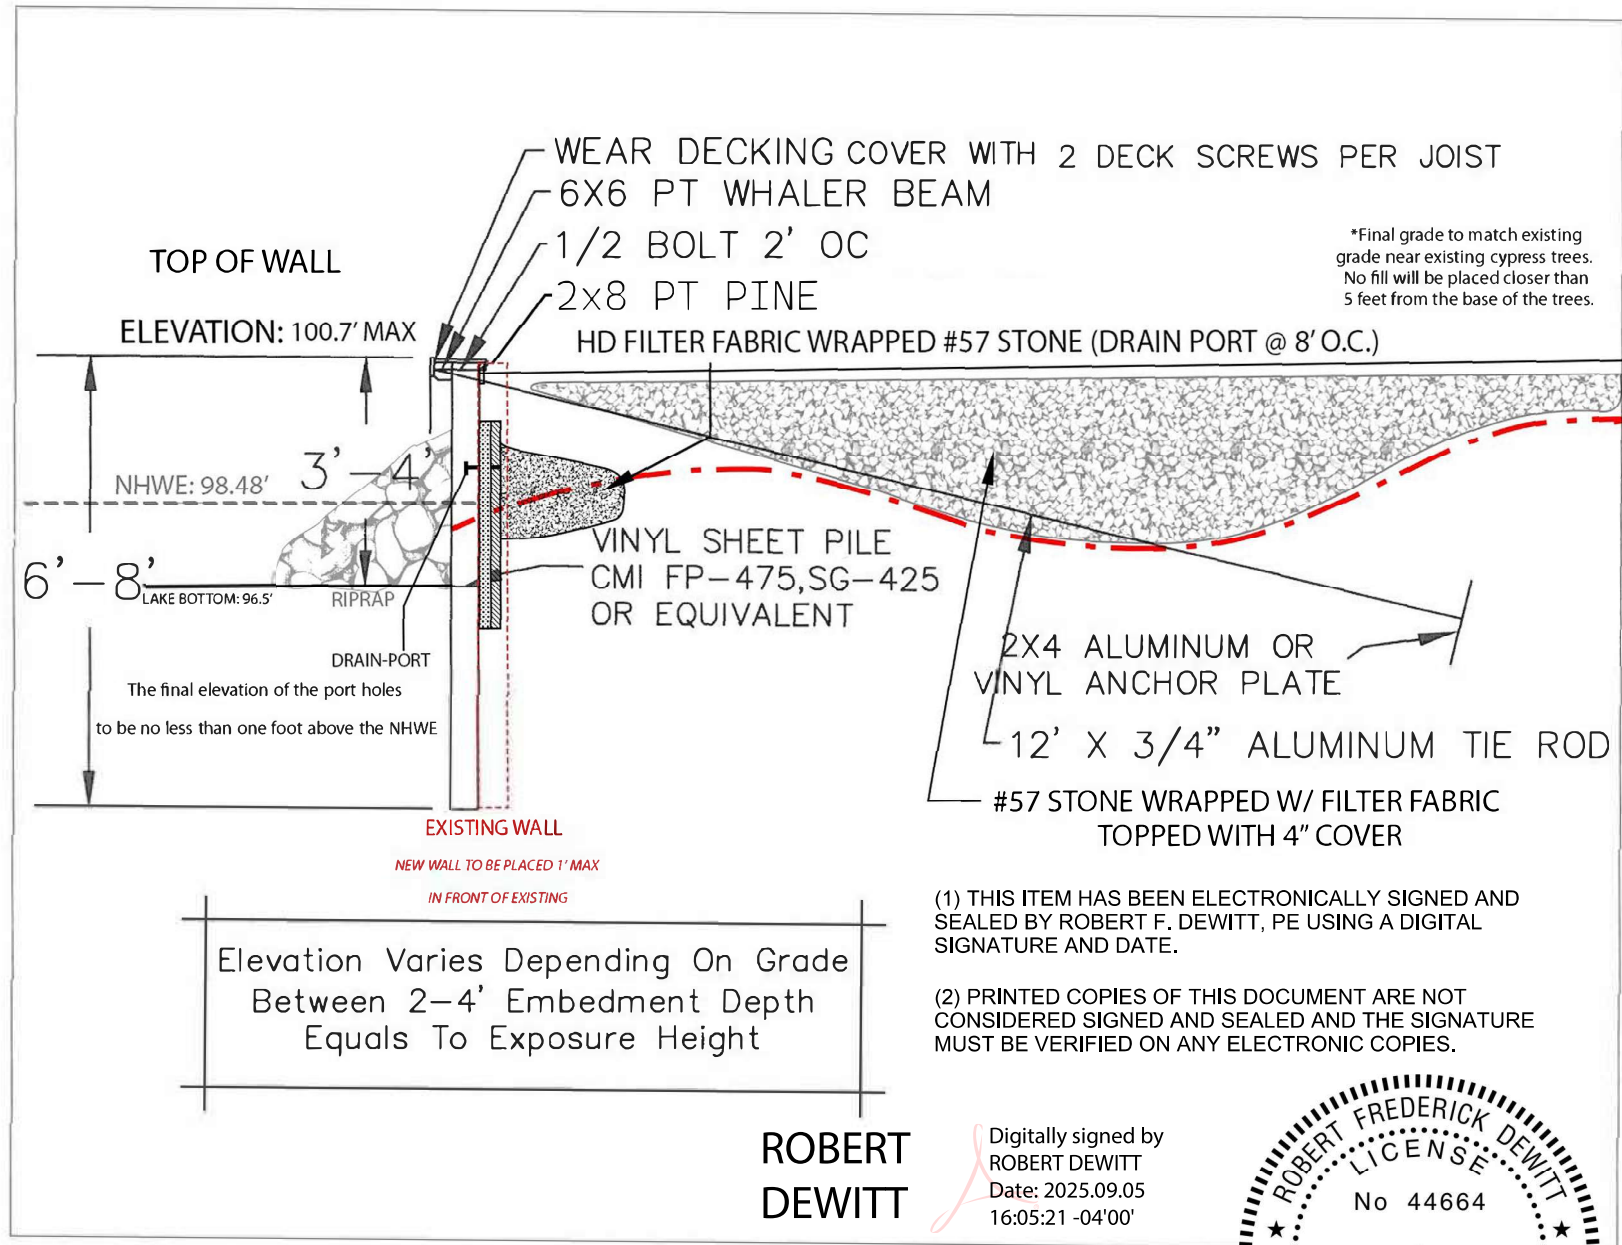



(1) THIS ITEM HAS BEEN ELECTRONICALLY SIGNED AND SEALED BY ROBERT F. DEWITT, PE USING A DIGITAL SIGNATURE AND DATE.

(2) PRINTED COPIES OF THIS DOCUMENT ARE NOT CONSIDERED SIGNED AND SEALED AND THE SIGNATURE MUST BE VERIFIED ON ANY ELECTRONIC COPIES.


ROBERT
DEWITT

Digitally signed by
ROBERT DEWITT
Date: 2025.09.05
16:05:21 -04'00'

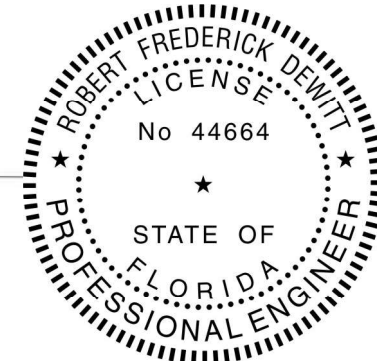

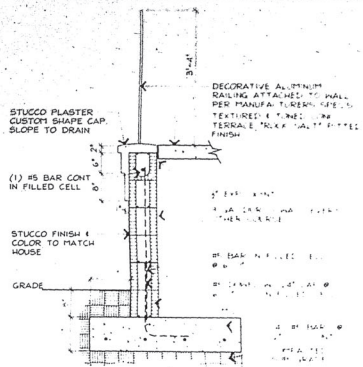


BB REAR TERRACE WALL DETAIL
 SCALE 3/4"=1'-0"

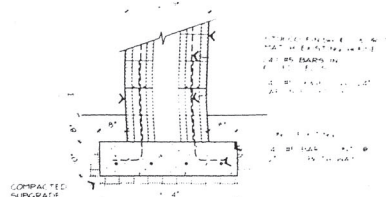


E TYPICAL COLUMN FOOTER DETAIL
 SCALE 3/4"=1'-0"

GENERAL NOTES


- CONTRACTOR SHALL OBTAIN ALL NECESSARY BUILDING PERMITS PRIOR TO CONSTRUCTION.
- ALL CONCRETE SHALL HAVE A MINIMUM 28 DAY STRENGTH OF 3000 PSI. 10% OVER THE DESIGN SLUMP OF 3".
- CONCRETE IN FOOTERS SHALL BE CURED FOR 28 DAYS.
- SOIL SHALL HAVE A MINIMUM WATER BEARING PRESSURE OF 1.5 TONS PER SQUARE FOOT.
- REBAR GRADE SHALL BE AS SHOWN ON THIS STANDARD.
- CONTRACTOR SHALL VERIFY DIMENSIONS AND LOCATIONS OF ALL UTILITIES PRIOR TO CONSTRUCTION. OWNER AND/OR LANDSCAPE ARCHITECT SHALL BE NOTIFIED.
- MINIMUM 3" COVERAGE SHALL BE MAINTAINED AT ALL TIMES.
- MORTAR TYPE SHALL BE TYPE S AND SHALL BE BELOW GRADE.
- WATER SHALL BE DIRECTED AWAY FROM HOUSE. CONTRACTOR SHALL TAKE NECESSARY ACTION TO ENSURE POSITIVE DRAINAGE.
- ALL FOOTERS LOCATED OUTSIDE OF RIGHT OF WAY.

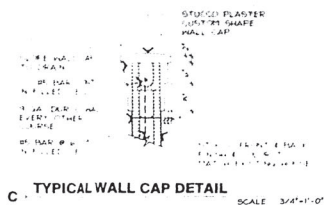


C TYPICAL WALL CAP DETAIL
 SCALE 3/4"=1'-0"

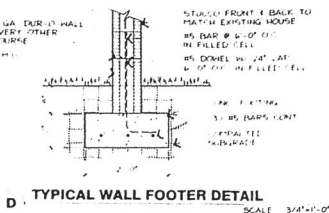



D TYPICAL WALL FOOTER DETAIL
 SCALE 3/4"=1'-0"

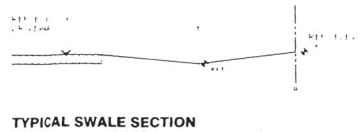

TYPICAL SWALE SECTION

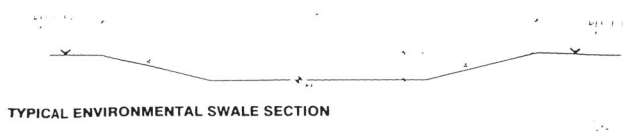

TYPICAL ENVIRONMENTAL SWALE SECTION

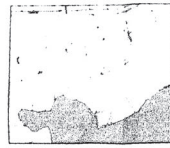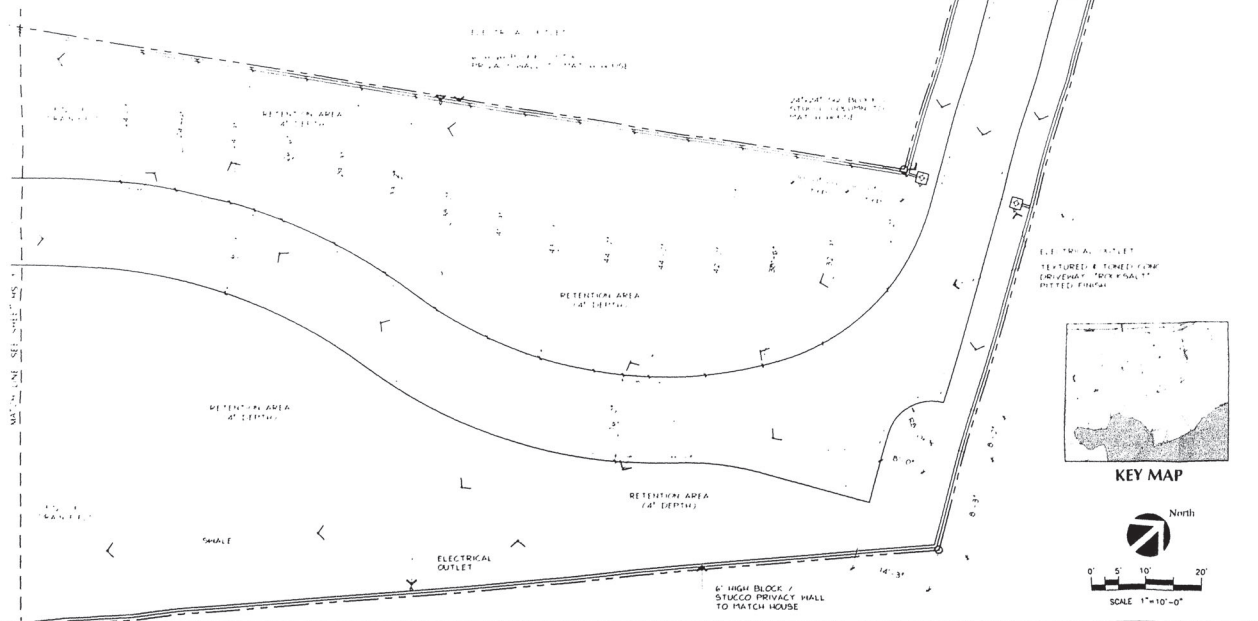

KEY MAP



SCALE 1"=10'-0"

REVISION	BY
REVISION AREA REV	LK
RETENTION AREA REV	LK
COMMENTS	LK
10/30/00	LK

Hardscape Plan
THE LARSEN RESIDENCE
 Prepared for: Kurt and Julia Larsen
 Windermere, Florida


HS-2
 2

