



Interoffice Memorandum

REAL ESTATE MANAGEMENT ITEM 3

DATE: May 26, 2023

TO: Mayor Jerry L. Demings
-AND-
County Commissioners

THROUGH: Mindy T. Cummings, Manager
Real Estate Management Division *MTC*

FROM: Tara Trent, Senior Title Examiner
Real Estate Management Division *TT/MTC*

CONTACT PERSON: **Mindy T. Cummings, Manager**

DIVISION: **Real Estate Management Division**
Phone: (407) 836-7090

ACTION REQUESTED: Approval and execution of Resolution and authorization to initiate condemnation proceedings.

PROJECT: Ficquette Road

District 1

PURPOSE: The acquisition of six fee simple parcels required for roadway improvements.

ITEM: Resolution (Parcels 1041, 9041, 1042, 9042, 1043, and 9043)

APPROVALS: Real Estate Management Division
Public Works Engineering

REMARKS: This is the fourth submittal of parcels for this project to be acquired through eminent domain.

Upon a motion by Commissioner Scott, seconded by Commissioner Wilson, and carried with all present members voting AYE by voice vote; Commissioner Gomez Codero was absent, the Board adopted the following:

RESOLUTION

WHEREAS, during Fiscal Year 2003/2004, the Board approved the project known as Ficquette Road to improve the existing two-lane roadway to a four-lane divided urban roadway including sidewalks, a multi-purpose trail, stormwater drainage, signage, paving and marking, and signalization within the project limits as outlined in the staff report attached as Exhibit "A"; and

WHEREAS, in connection with the construction, repair and maintenance of the Ficquette Road project by Orange County, a charter county and political subdivision of the State of Florida, it is necessary that said County have the required areas for roadway purposes and it is necessary and in the public interest that there be acquired the required fee simple interests in certain lands for proper construction and maintenance of the above road in the County's Road System; and

WHEREAS, efforts to purchase said lands from the owner of said lands have been unsuccessful to date.

NOW THEREFORE, BE IT RESOLVED by Orange County, a charter county and political subdivision of the State of Florida, by and through the Board of County Commissioners of said County, that the acquisition of the required fee simple interests in the required lands necessary for roadway purposes has been found to be and is hereby found to be necessary, practical, and to the best interest of Orange County, Florida, and the people of said County, and the same is for a County purpose; and be it further

RESOLVED that for the purposes aforesaid, it is necessary, practical, and to the best interest of the public and Orange County and of the people of said County that the fee simple interests for roadway purposes be acquired in the name of said County by gift, purchase, eminent domain proceedings, or otherwise over and upon all those certain pieces, parcels or tracts of land, situate, lying and being in Orange County, Florida, as described in the attached Schedule "A" and Schedule "B"; and be it further

RESOLVED that the property descriptions under parcel numbers 1041, 9041, 1042, 9042, 1043, and 9043 are ratified and confirmed and found necessary for this project to the extent of the estate or interest set forth as a part of the respective parcel descriptions, the above referenced descriptions being attached hereto as Schedule "A" and Schedule "B", and made a part by reference hereof, that Orange County, the Board of County Commissioners of said County, the Deputy Clerk of said Board of County Commissioners, the attorneys of said Board of County Commissioners and County, and all appropriate departments, officers and employees of

RESOLVED that the property descriptions under parcel numbers 1041, 9041, 1042, 9042, 1043, and 9043 are ratified and confirmed and found necessary for this project to the extent of the estate or interest set forth as a part of the respective parcel descriptions, the above referenced descriptions being attached hereto as Schedule "A" and Schedule "B", and made a part by reference hereof, that Orange County, the Board of County Commissioners of said County, the Deputy Clerk of said Board of County Commissioners, the attorneys of said Board of County Commissioners and County, and all appropriate departments, officers and employees of said County be, and they are hereby authorized and directed to proceed to take necessary steps to institute and prosecute such necessary actions and proceedings as may be proper for the acquisition of the required fee simple interests in said lands by gift, purchase, eminent domain proceedings or otherwise, and to prepare, sign, execute, serve, publish, and file, in the name of the County by its commissioners, all eminent domain papers, affidavits and pleadings, and said attorneys are authorized to have prepared, at said County's expense, such abstract of title search as may be necessary in connection therewith.

ADOPTED THIS JUN 20 2023



ATTEST: Phil Diamond, CPA
County Comptroller
as Clerk of the Board
of County Commissioners

ORANGE COUNTY, FLORIDA
By: Board of County Commissioners

BY: *Bryant Brooks*
Jerry L. Demings
Orange County Mayor

BY: *Craig Stopyra*
for Deputy Clerk
Craig Stopyra
Printed Name

DATE: *20 June 2023*

STAFF REPORT

October 1st, 2021

Ficquette Road Segments G, H-1 and H-2

From Ingelnook Dr. Intersection to approximately 750' west onto Summerlake Blvd. and approximately 1500' south onto Reams Rd.

CIP 5140

Project History

The Ficquette Road widening project derived from the Ficquette/Porter Preliminary Engineering Report prepared by MSCW, Inc. on August 2006. This study was conducted pursuant to the "Road Corridor Analysis and Engineering Agreement" between Summerport Land Company and Orange County, Florida, approved by the Orange County Board of Commissioners (BCC) on December 14, 2004, and the Development agreement for "Stillwater Crossings and Center Bridge Neighborhood PD within the Village of Bridgewater", approved by the Orange County Commissioners on July 27, 1999.

The Village of Bridgewater roadways study area includes over ten miles of County Road (CR) 535, Ficquette Road, Reams Road, Lake Hancock Road, Porter Road, McKinney Road, and land near these existing roadways in western Orange County. The roadways have been subdivided into 13 segments, designated A through M. Segments A through E represent the first phase of the study (previously completed), and Segments F through M represent the second phase. A Roadway Conceptual Analysis (RCA) was conducted for Segments A through E and constructed, and Segments A and E and approved by the Orange County BCC on April 8, 2003. Segments F through M, were included in the Ficquette/Porter Preliminary Engineering Study. Segments B through F have been designed and constructed and Segments G, H-1 and H-2 are included in the Ficquette Road Design Project. Segments G, H-1 and H-2 are described below:

- **Segment G:** Ficquette Road, from approximately 1,900 feet south of CR 535, extending generally south to approximately 600 feet west of the intersection with Overstreet Road.
- **Segment H-1:** Ficquette Road, from approximately 1,600 feet southwest of the intersection with Overstreet Road to approximately 3,500 feet north of the Reams Road/Lake Hancock Road intersection
- **Segment H-2:** Ficquette Road, from approximately 3,500 feet north of the Reams Road/Lake Hancock Road intersection to the Reams Road/Lake Hancock Road intersection. Reams Road, from the Ficquette Road/Lake Hancock Road intersection, 1,000 feet south, and extending westerly approximately 1,000 feet from the southern limits on Reams Road.

PROJECT CONSIDERATIONS

Among the important elements in determining the need for the roadway improvements are: Existing conditions, long range planning, safety considerations, environmental

Ficquette Road Segments G, H-1 and H-2**From Ingelnook Dr. Intersection to approximately 750' west onto Summerlake Blvd. and approximately 1500' south onto Reams Rd.****CIP 5140**

considerations, evaluation of alternative alignments, engineering recommendations and project cost.

Existing Conditions

Ficquette Road is a two-lane undivided rural section that extends from Ingelnook Drive Intersection to Reams Road, a distance of approximately two miles. The existing land use within the corridor varies and primarily includes residential, recreational, and undisturbed wetlands. The existing roadway consists of two travel lanes (one in each direction), undivided with no paved shoulders or bicycle lanes. Travel lanes vary from 9 feet to 11 feet in width, there is a normal crown to promote drainage flow away from the roadway, and there is no curb and gutter. There is an existing trail along the west side of the road which extends from the northern projects limits at Ficquette Hancock Road to 920 linear feet south of Old Thicket Trace. The speed limit is 45 mph, and there is an advisory speed limit of either 35 mph or 40 mph for the horizontal curves.

The right-of-way width throughout the project corridor varies from 60 feet to 120 feet. The right-of-way is 60 feet wide at the beginning of the project 1,350 feet south of Summerlake Blvd. to approximately 890 feet south of Old Thicket Trace and Ficquette Road intersection. From 890 feet south of Old Thicket Trace to the end of the project (Ingelnook Drive and Ficquette Road intersection) the right-of-way is 120 feet wide.

The majority of the existing roadway corridor lacks permitted stormwater management systems. Stormwater runoff from existing Ficquette Road discharges to adjoining low-lying areas or wetlands. The project lies within the Lake Hancock watershed. The terrain in this area is relatively flat. Existing drainage patterns are generally in a southeasterly direction towards large wetland systems downstream. This system of interconnected lakes and wetlands are located within the Reams Road subwatershed and the Reedy Creek watershed. These waters ultimately discharge to the stormwater management facilities operated and maintained by the Reedy Creek Improvement District (RCID).

Long Range Planning

METROPLAN ORLANDO, the Metropolitan Planning Organization (MPO) for Orange, Osceola, and Seminole Counties, adopted the 2005 Long Range Transportation Plan (LRTP) in September 2004. The following roadway corridors are specified in the LRTP to be widened to four lanes: Ficquette Road, from Reams Road to CR 535; Reams Road, from Ficquette Road to CR 535; and Porter Road, from CR 545 to Ficquette Road/Lake Hancock Road.

Ficquette Road Segments G, H-1 and H-2**From Ingelnook Dr. Intersection to approximately 750' west onto Summerlake Blvd. and approximately 1500' south onto Reams Rd.****CIP 5140****Safety Consideration**

The need for improvements can be attributed to more than one cause: an expected deficiency in future traffic operations and capacity, horizontal and vertical curves along many of the roadways that do not conform to current standards, the ability to meet the demand of future development within the area, and providing consistency with the goals, objectives, and policies of the Orange County Comprehensive Policy Plan, the METROPLAN ORLANDO Long Range Transportation Plan, the Village of Bridgewater Specific Area Plan (SAP), the Lakeside Village SAP and the Horizon West planning area.

The widening of Ficquette Road should provide for both traffic and pedestrian safety. The following are some of the improvements associated with Ficquette Road: widening of existing roadway to four lanes, closed stormwater management system, curb and gutter, signalization, raised medians, a five-foot sidewalk on one side and a 10-14 feet wide multi-purpose path/trail on the other. New traffic signals will be installed at Summerlake Boulevard, New Independence Parkway and Scott Pine Park intersections. The raised medians will also provide adequate separation for the two directions of traffic. The installation of sidewalk and the multi-purpose path/trail lanes will provide designated areas for pedestrians and bicyclists. Dedicated turn lanes reduce the potential for rear end collisions. Sidewalks, pedestrian crosswalks, pedestrian signals and streetlights increase the safety of the intersection for vehicles and pedestrians.

Environmental Considerations

The environmental considerations include land use, cultural features and community centers, threatened and endangered species, impacts to wetlands, and contaminated sites.

The predominant land use along the existing Ficquette Road corridor consists of residential, recreational and undisturbed wetlands. Multiple types of wetland systems exist within the project area. Total direct impacts equal 11.99 acres, with 0.34 acres of impacts to surface waters and 10.65 acres of impacts to natural wetlands. Several impact areas are located along the existing roadway are of minimal quality due to the associated edge effects. As a result of the original roadway construction, many of these systems are associated with stormwater runoff features and contain existing buried utility lines that run along the project boundary. In summary, these systems are distinctly more disturbed inside and adjacent to the existing ROW; they contain more nuisance and exotic vegetation. Due to the need for a safer alignment which reduces unsafe roadway curvature, the corridor will impact a greater acreage of wetland systems along the eastern side of the roadway. While it is anticipated that some adverse secondary impacts will occur, secondary impacts should not be significant, due to surrounding development,

STAFF REPORTOctober 1st, 2021**Ficquette Road Segments G, H-1 and H-2****From Ingelnook Dr. Intersection to approximately 750' west onto Summerlake Blvd. and approximately 1500' south onto Reams Rd.****CIP 5140**

associated existing noise, observed exotic/nuisance vegetation occurrence within these systems, evidence of trash and dumping well into the interior of the wetlands, and lack of land-management activities. Therefore, secondary impacts have been assessed at 25 feet beyond most direct impacts associated with the existing roadway alignment. A total of 3.42 acres are assessed as secondary wetland impacts to the roadway and proposed stormwater system. Direct and secondary impacts total 14.41 acres.

A phase I Environmental Site Assessment (ESA) was conducted for the study area, in order to assess the potential for contamination and hazardous waste. The ESA consisted of regulatory database searches, an aerial photograph and topographic map review, and on-site visual reconnaissance. The review of available federal and state environmental records indicate no significant evidence of environmentally suspicious land use. The review of aerial photographs and topographic maps failed to indicate evidence of environmentally suspicious land activities in the study area or adjacent properties on-site reconnaissance did not indicate the presence of environmentally suspicious activities or potential environmental concerns in the immediate vicinity of the proposed alignments. Per the Environmental Considerations Report prepared by Dewberry dated July 2020, a survey of threatened and endangered species found that Gopher tortoise burrows were identified within the project area during the onsite assessment. Within 90 days prior to construction, a survey of all potentially suitable Gopher Tortoise habitat within the project limits will be performed.

The proposed project is not anticipated to adversely affect historical and/or archaeological resources, based on a Cultural Resource survey, conducted in 2006, during a Preliminary Engineering study for the corridor. During that survey, no documented resources were located within one mile of the project site.

Evaluation of Alternative Alignments

Three roadway alignment alternatives were considered. The alternatives were developed to address several different concerns including: traffic capacity needs of the study area, pedestrian and bicyclists needs, access management and minimization of impacts to residents, planned development, businesses and the environment. The proposed alignment for the north portion of Segment G was determined through the Fishback Planned Development (PD). Segments H-1 and H-2 generally follow the existing Ficquette Road alignment. The alignment of the south portion of Segment G and Segment H-1 occurs with the alignment proposed in the Signature Lakes PD. Each segment of the road was evaluated for its best alignment. The recommended alignment was a combination of the alignments for each segment.

Ficquette Road Segments G, H-1 and H-2

**From Ingelnook Dr. Intersection to approximately 750' west onto Summerlake Blvd. and approximately 1500' south onto Reams Rd.
CIP 5140**

Engineering Recommendations

The recommended alignment is generally centered on the existing right-of-way. Near Summerlake Boulevard, the alignment shifts southwest to realign the Summerlake Boulevard /Reams Road and Ficquette Road intersection. The alignment recommendation was based on the evaluation of project costs, right-of-way requirements, conceptual drainage analysis, socio-economic impact analysis and environmental impact analysis. The recommended typical section for this project is as follows:

- Four lanes (two, each direction)
- Raised landscaped median
- Sidewalks
- 10-14 feet multi-purpose path/trail
- Curb and gutter stormwater drainage system with retention ponds
- 120 feet-wide minimum proposed right-of-way
- Landscaping
- Roadway Lighting

Costs

The estimated project costs are as follows:

Engineering design cost	\$ 1,370,000
Right-of-way cost	\$ 5,520,000
Construction cost	\$ 15,000,000
Total project cost	\$ 21,890,000

Conclusion

In accordance with the Ficquette/Porter Preliminary Engineering Report, the Ficquette Road project from Ingelnook Drive to Summerlake Boulevard should be designed and constructed as a four lane urban, divided facility. This project is needed to increase the traffic operation capacity of the existing two-lane roadway. Also, the improvements are required in order to accommodate the increased transportation demands resulting from current and future growth in the area.

LEGAL DESCRIPTION

SCHEDULE "A"
 PARCEL NUMBER: 1041

A PORTION OF THE LANDS DESCRIBED IN INSTRUMENT NUMBER 20160406136 OF THE PUBLIC RECORDS OF ORANGE COUNTY, FLORIDA, LOCATED IN THE NORTHEAST QUARTER OF SECTION 34, TOWNSHIP 23 SOUTH, RANGE 27 EAST, ORANGE COUNTY, FLORIDA, BEING MORE PARTICULARLY DESCRIBED AS FOLLOWS:

COMMENCE AT A 6 INCH BY 6 INCH CONCRETE MONUMENT WITH NAIL AND NO IDENTIFICATION MARKING THE SOUTHEAST CORNER OF SECTION 27, TOWNSHIP 23 SOUTH, RANGE 27 EAST, ORANGE COUNTY FLORIDA; THENCE RUN SOUTH 89°55'38" WEST ALONG THE SOUTH LINE OF THE SOUTHEAST QUARTER OF SAID SECTION 27, A DISTANCE OF 1382.35 FEET TO ITS INTERSECTION WITH THE EXISTING EASTERLY RIGHT OF WAY LINE OF REAMS ROAD ACCORDING TO THE PLAT THEREOF AS RECORDED IN PLAT BOOK 3, PAGE 85 OF THE PUBLIC RECORDS OF ORANGE COUNTY, FLORIDA; SAID POINT ALSO BEING A POINT ON A NON-TANGENT CURVE, CONCAVE SOUTHWESTERLY, HAVING A RADIUS OF 204.08 FEET, A CHORD DISTANCE OF 199.54 FEET AND A CHORD BEARING OF SOUTH 29°23'47" EAST; THENCE DEPARTING THE SOUTH LINE OF SAID SOUTHEAST QUARTER, RUN ALONG SAID EXISTING EASTERLY RIGHT OF WAY LINE THE FOLLOWING TWO (2) COURSES AND DISTANCES: THENCE FROM A TANGENT BEARING OF SOUTH 58°39'46" EAST, RUN SOUTHEASTERLY ALONG THE ARC OF SAID CURVE THROUGH A CENTRAL ANGLE OF 58°31'57", A DISTANCE OF 208.48 FEET; THENCE DEPARTING SAID CURVE ON A NON-TANGENT LINE, RUN SOUTH 00°08'35" EAST, A DISTANCE OF 439.56 FEET TO A POINT ON THE EXISTING EAST RIGHT OF WAY LINE OF REAMS ROAD AS DESCRIBED IN INSTRUMENT NUMBER 20190202884 OF THE PUBLIC RECORDS OF ORANGE COUNTY, FLORIDA; THENCE DEPARTING SAID EXISTING EASTERLY RIGHT OF WAY LINE AS SHOWN ON PLAT BOOK 3, PAGE 85, RUN ALONG SAID EXISTING EAST RIGHT OF WAY LINE AS DESCRIBED IN INSTRUMENT NUMBER 20190202884 THE FOLLOWING THREE (3) COURSES AND DISTANCES: THENCE NORTH 89°51'25" EAST, A DISTANCE OF 30.00 FEET; THENCE SOUTH 00°08'35" EAST, A DISTANCE OF 219.69 FEET; THENCE SOUTH 89°51'25" WEST, A DISTANCE OF 30.00 FEET TO A POINT ON AFORESAID EXISTING EASTERLY RIGHT OF WAY LINE OF REAMS ROAD AS SHOWN ON PLAT BOOK 3, PAGE 85; THENCE DEPARTING SAID EXISTING EAST RIGHT OF WAY LINE AS DESCRIBED IN INSTRUMENT NUMBER 20190202884, RUN SOUTH 00°08'35" EAST ALONG SAID EXISTING EASTERLY RIGHT OF WAY LINE AS SHOWN ON PLAT BOOK 3, PAGE 85, A DISTANCE OF 219.95 FEET TO A POINT ON THE NORTH LINE OF LANDS DESCRIBED IN AFORESAID INSTRUMENT NUMBER 20160406136 FOR THE POINT OF BEGINNING; THENCE DEPARTING SAID EXISTING EASTERLY RIGHT OF WAY LINE, RUN NORTH 89°51'25" EAST ALONG SAID NORTH LINE, A DISTANCE OF 30.00 FEET; THENCE DEPARTING SAID NORTH LINE, RUN SOUTH 00°08'35" EAST, A DISTANCE OF 219.98 FEET TO A POINT ON THE SOUTH LINE OF LANDS DESCRIBED IN AFORESAID INSTRUMENT NUMBER 20160406136; THENCE RUN SOUTH 89°51'25" WEST ALONG SAID SOUTH LINE, A DISTANCE OF 30.00 FEET TO A POINT ON AFORESAID EXISTING EASTERLY RIGHT OF WAY LINE AS SHOWN ON PLAT BOOK 3, PAGE 85; THENCE DEPARTING SAID SOUTH LINE, RUN NORTH 00°08'35" WEST ALONG SAID EXISTING EASTERLY RIGHT OF WAY LINE, A DISTANCE OF 219.98 FEET TO THE POINT OF BEGINNING.

CONTAINING 6600 SQUARE FEET, MORE OR LESS

NOTES:


1. THIS SKETCH OF DESCRIPTION WAS PREPARED WITH THE BENEFIT OF CERTIFICATE OF TITLE PREPARED BY FIRST AMERICAN TITLE INSURANCE COMPANY AS TO FILE NO. 2037-4223839/18.00161, EFFECTIVE DATE OF JANUARY 30, 2019.
2. BEARINGS SHOWN HEREON WERE DERIVED FROM THE SOUTH LINE OF THE SE 1/4 OF SECTION 27, TOWNSHIP 23 SOUTH, RANGE 27 EAST, ORANGE COUNTY, FLORIDA, BEING SOUTH 89°55'38" WEST.

I HEREBY CERTIFY THIS SKETCH OF DESCRIPTION IS IN ACCORDANCE WITH THE STANDARDS OF PRACTICE AS REQUIRED BY CHAPTER 5J-17 FLORIDA ADMINISTRATIVE CODE PURSUANT TO SECTION 472.027, FLORIDA STATUTES.

Sheila Ann Ware 01/11/2022
 SHEILA ANN WARE, P.S.M. DATE
 LICENSE NUMBER 5529

NOT VALID WITHOUT THE ORIGINAL SIGNATURE AND SEAL OF A FLORIDA LICENSED SURVEYOR AND MAPPER

SEE SHEET 2 FOR LEGEND
 SEE SHEET 2 FOR SKETCH OF DESCRIPTION

DATE	JANUARY 11, 2022	 CERTIFICATION OF AUTHORIZATION No. LB 8011 800 NORTH MAGNOLIA AVENUE SUITE 1000 ORLANDO, FLORIDA 32803 (407) 843-5120	SKETCH OF DESCRIPTION (THIS IS NOT A BOUNDARY SURVEY)	SECTION: 34
DRAWN BY	M.ROLLINS			TOWNSHIP: 23 S
CHECKED BY	S.WARE		FICQUETTE ROAD ORANGE COUNTY C.I.P. NO. 5140	RANGE: 27 E
DEWBERRY PROJECT NO.	50104410		SCALE: N/A	SHEET 1 OF 2
REVISION	BY DATE			

TT 1/19/2023

SCHEDULE "B"

5140 FICQUETTE ROAD PARCEL 1041

FEE SIMPLE

Parcel 1041: the interest being acquired is fee simple.

LEGAL DESCRIPTION

SCHEDULE "A"

PARCEL NUMBER: 9041

A PORTION OF THE LANDS DESCRIBED IN INSTRUMENT NUMBER 20160406136 OF THE PUBLIC RECORDS OF ORANGE COUNTY, FLORIDA, LOCATED IN THE NORTHEAST QUARTER OF SECTION 34, TOWNSHIP 23 SOUTH, RANGE 27 EAST, ORANGE COUNTY, FLORIDA, BEING MORE PARTICULARLY DESCRIBED AS FOLLOWS:

COMMENCE AT A 6 INCH BY 6 INCH CONCRETE MONUMENT WITH NAIL AND NO IDENTIFICATION MARKING THE SOUTHEAST CORNER OF SECTION 27, TOWNSHIP 23 SOUTH, RANGE 27 EAST, ORANGE COUNTY FLORIDA; THENCE RUN SOUTH 89°55'38" WEST ALONG THE SOUTH LINE OF THE SOUTHEAST QUARTER OF SAID SECTION 27, A DISTANCE OF 1382.35 FEET TO ITS INTERSECTION WITH THE EXISTING EASTERLY RIGHT OF WAY LINE OF REAMS ROAD ACCORDING TO THE PLAT THEREOF AS RECORDED IN PLAT BOOK 3, PAGE 85 OF THE PUBLIC RECORDS OF ORANGE COUNTY, FLORIDA; SAID POINT ALSO BEING A POINT ON A NON-TANGENT CURVE, CONCAVE SOUTHWESTERLY, HAVING A RADIUS OF 204.08 FEET, A CHORD DISTANCE OF 199.54 FEET AND A CHORD BEARING OF SOUTH 29°23'47" EAST; THENCE DEPARTING THE SOUTH LINE OF SAID SOUTHEAST QUARTER, RUN ALONG SAID EXISTING EASTERLY RIGHT OF WAY LINE THE FOLLOWING TWO (2) COURSES AND DISTANCES: THENCE FROM A TANGENT BEARING OF SOUTH 58°39'46" EAST, RUN SOUTHEASTERLY ALONG THE ARC OF SAID CURVE THROUGH A CENTRAL ANGLE OF 58°31'57", A DISTANCE OF 208.48 FEET; THENCE DEPARTING SAID CURVE ON A NON-TANGENT LINE, RUN SOUTH 00°08'35" EAST, A DISTANCE OF 439.56 FEET TO A POINT ON THE EXISTING EAST RIGHT OF WAY LINE OF REAMS ROAD AS DESCRIBED IN INSTRUMENT NUMBER 20190202884 OF THE PUBLIC RECORDS OF ORANGE COUNTY, FLORIDA; THENCE DEPARTING SAID EXISTING EASTERLY RIGHT OF WAY LINE AS SHOWN ON PLAT BOOK 3, PAGE 85, RUN ALONG SAID EXISTING EAST RIGHT OF WAY LINE AS DESCRIBED IN INSTRUMENT NUMBER 20190202884 THE FOLLOWING THREE (3) COURSES AND DISTANCES: THENCE NORTH 89°51'25" EAST, A DISTANCE OF 30.00 FEET; THENCE SOUTH 00°08'35" EAST, A DISTANCE OF 219.69 FEET; THENCE SOUTH 89°51'25" WEST, A DISTANCE OF 30.00 FEET TO A POINT ON AFORESAID EXISTING EASTERLY RIGHT OF WAY LINE OF REAMS ROAD AS SHOWN IN PLAT BOOK 3, PAGE 85; THENCE DEPARTING SAID EXISTING EAST RIGHT OF WAY LINE AS DESCRIBED IN INSTRUMENT NUMBER 20190202884, RUN SOUTH 00°08'35" EAST ALONG SAID EXISTING EASTERLY RIGHT OF WAY LINE AS SHOWN ON PLAT BOOK 3, PAGE 85, A DISTANCE OF 219.95 FEET TO A POINT ON THE NORTH LINE OF LANDS DESCRIBED IN AFORESAID INSTRUMENT NUMBER 20160406136; THENCE DEPARTING SAID EXISTING EASTERLY RIGHT OF WAY LINE, RUN NORTH 89°51'25" EAST ALONG SAID NORTH LINE, A DISTANCE OF 30.00 FEET TO THE POINT OF BEGINNING; THENCE CONTINUE NORTH 89°51'25" EAST ALONG SAID NORTH LINE, A DISTANCE OF 969.79 FEET; THENCE DEPARTING SAID NORTH LINE, RUN SOUTH 00°08'35" EAST, A DISTANCE OF 219.98 FEET TO A POINT ON THE SOUTH LINE OF LANDS DESCRIBED IN AFORESAID INSTRUMENT NUMBER 20160406136; THENCE RUN SOUTH 89°51'25" WEST ALONG SAID SOUTH LINE, A DISTANCE OF 969.79 FEET; THENCE DEPARTING SAID SOUTH LINE, RUN NORTH 00°08'35" WEST, A DISTANCE OF 219.98 FEET TO THE POINT OF BEGINNING.

CONTAINING 4.898 ACRES, MORE OR LESS

NOTES:

- THIS SKETCH OF DESCRIPTION WAS PREPARED WITH THE BENEFIT OF CERTIFICATE OF TITLE PREPARED BY FIRST AMERICAN TITLE INSURANCE COMPANY AS TO FILE NO. 2037-4223839/18.00161, EFFECTIVE DATE OF JANUARY 30, 2019.
- BEARINGS SHOWN HEREON WERE DERIVED FROM THE SOUTH LINE OF THE SE 1/4 OF SECTION 27, TOWNSHIP 23 SOUTH, RANGE 27 EAST, ORANGE COUNTY, FLORIDA, BEING SOUTH 89°55'38" WEST.

I HEREBY CERTIFY THIS SKETCH OF DESCRIPTION IS IN ACCORDANCE WITH THE STANDARDS OF PRACTICE AS REQUIRED BY CHAPTER 5J-17 FLORIDA ADMINISTRATIVE CODE PURSUANT TO SECTION 472.027, FLORIDA STATUTES.

Sheila Ann Ware


01/11/2022

SHEILA ANN WARE, P.S.M.
LICENSE NUMBER 5529

DATE

NOT VALID WITHOUT THE ORIGINAL SIGNATURE AND SEAL OF A FLORIDA LICENSED SURVEYOR AND MAPPER

SEE SHEET 2 FOR LEGEND
SEE SHEET 2 FOR SKETCH OF DESCRIPTION


DATE	JANUARY 11, 2022	 CERTIFICATION OF AUTHORIZATION No. LB 8011 800 NORTH MAGNOLIA AVENUE SUITE 1000 ORLANDO, FLORIDA 32803 (407) 843-5120	SKETCH OF DESCRIPTION (THIS IS NOT A BOUNDARY SURVEY)	SECTION: 34
DRAWN BY	M.ROLLINS			TOWNSHIP: 23 S
CHECKED BY	S.WARE		RANGE: 27 E	
DEWBERRY PROJECT NO.	50104410		SCALE: N/A	
REVISION	BY DATE		C.I.P. NO. 5140	SHEET 1 OF 2

TT 1/19/2023

SKETCH OF DESCRIPTION

SCHEDULE "A"

PARCEL NUMBER: 9041

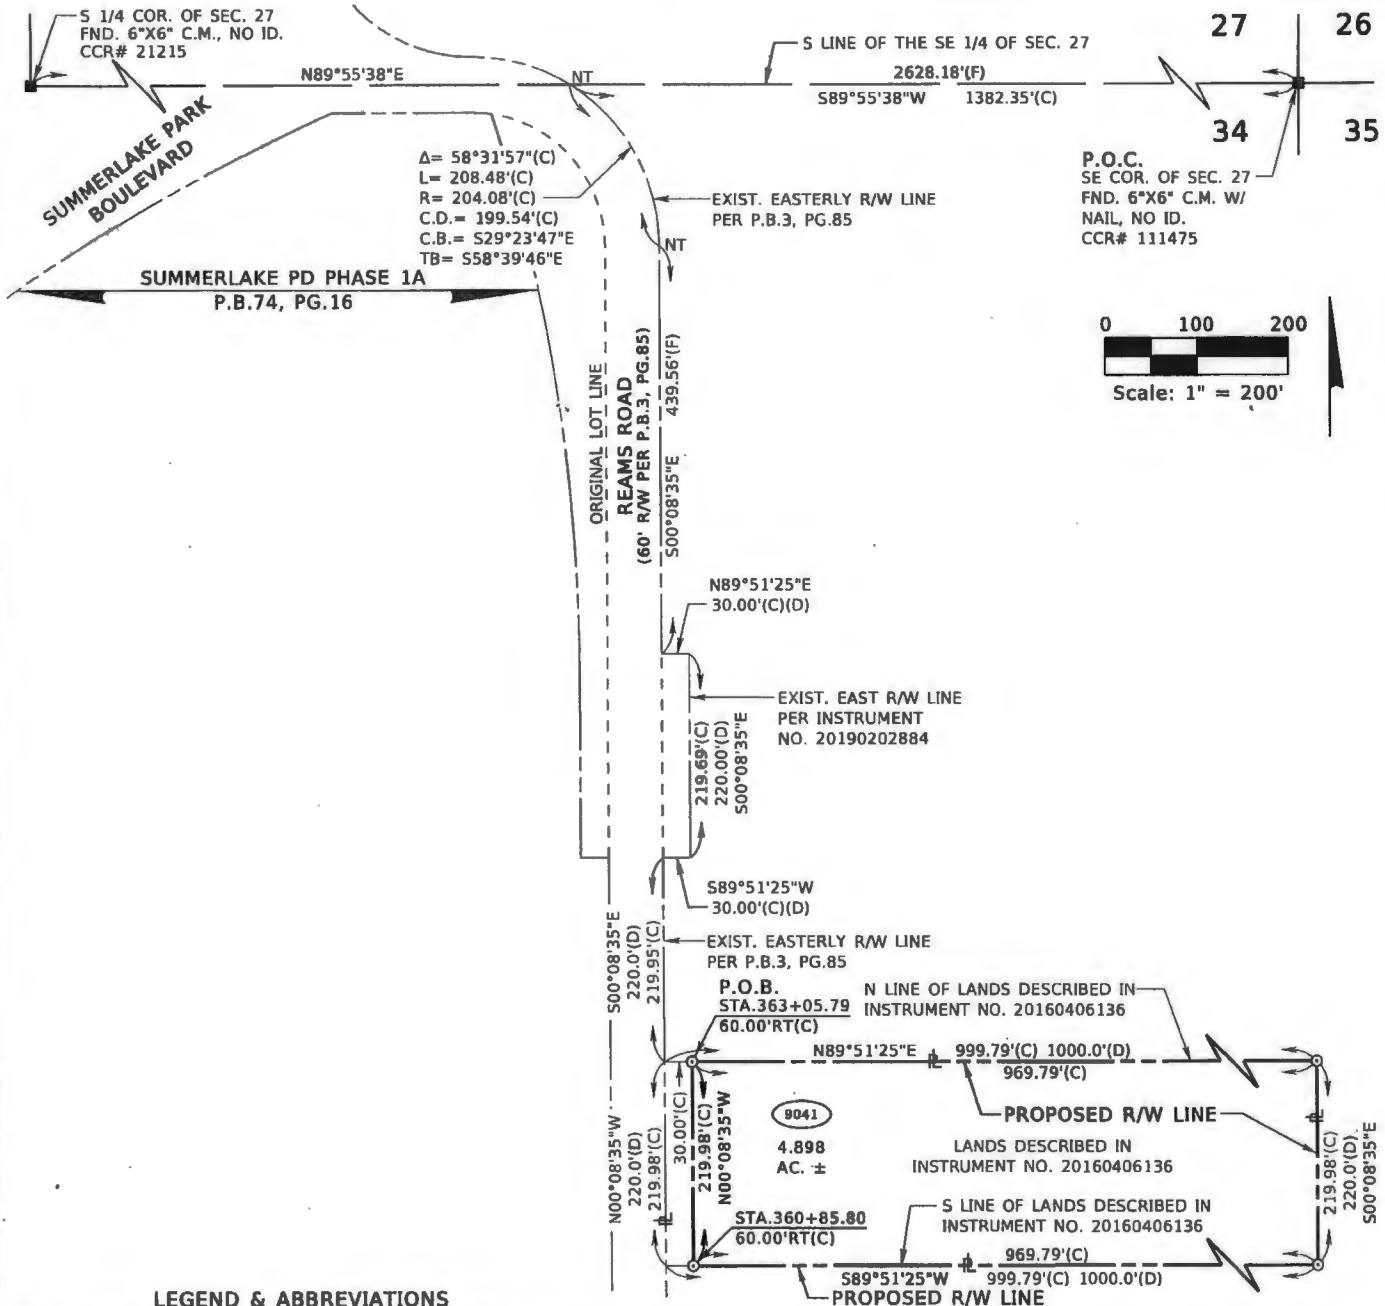

LEGEND & ABBREVIATIONS

AC. = ACRES	D.B. = DEED BOOK	I.R. = IRON ROD	P.B. = PLAT BOOK	RT = RIGHT
C.B. = CHORD BEARING	ESMT = EASEMENT	L = ARC LENGTH	PC = POINT OF CURVATURE	R/W = RIGHT OF WAY
C.C.R. = CERTIFIED CORNER RECORD	EXIST. = EXISTING	LB = LICENSED SURVEY BUSINESS	PG./PGS. = PAGE / PAGES	SEC. = SECTION
C.D. = CHORD DISTANCE	FND. = FOUND	M.N.D. = MAG NAIL AND DISK	P.I. = POINT OF INTERSECTION	STA. = STATION
C.I.P. = CAPITAL IMPROVEMENT PROGRAM	FPC = FLORIDA POWER CORPORATION	NO. = NUMBER	P.O.B. = POINT OF BEGINNING	TB = TANGENT BEARING
C.M. = CONCRETE MONUMENT	(F) = FIELD DISTANCE	NT = NON-TANGENT	P.O.C. = POINT OF COMMENCEMENT	W/ = WITH
COR. = CORNER	ID. = IDENTIFICATION	OC = ORANGE COUNTY	PRC = POINT OF REVERSE CURVATURE	R = RADIUS
(C) = CALCULATED DISTANCE		O.R.B. = OFFICIAL RECORDS BOOK	PT = POINT OF TANGENCY	(P) = PLAT
(D) = DEED DISTANCE			(R) = RADIAL	(R) = RADIUS
				Δ = DELTA (CENTRAL ANGLE)
				\circ = CHANGE IN DIRECTION
				- - - = R/W LINE
				\pm = MORE OR LESS

SEE SHEET 1 FOR LEGAL DESCRIPTION AND CERTIFICATION

DATE JANUARY 11, 2022	CERTIFICATION OF AUTHORIZATION NO. LB 8011	<p>Dewberry</p> <p>800 NORTH MAGNOLIA AVENUE SUITE 1000 ORLANDO, FLORIDA 32803 (407) 843-5120</p>	SECTION: 34
DRAWN BY M.ROLLINS			TOWNSHIP: 23 S
CHECKED BY S.WARE			RANGE: 27 E
DEWBERRY PROJECT NO. 50104410			SCALE: 1"=200'
REVISION	BY	DATE	SHEET 2 OF 2

JT 1/19/2023

SCHEDULE "B"

5140 FICQUETTE ROAD PARCEL 9041

FEE SIMPLE

Parcel 9041: the interest being acquired is fee simple.

LEGAL DESCRIPTION

SCHEDULE "A"

PARCEL NUMBER: 1042

A PORTION OF THE LANDS DESCRIBED IN OFFICIAL RECORDS BOOK 8979, PAGE 4614 OF THE PUBLIC RECORDS OF ORANGE COUNTY, FLORIDA, LOCATED IN THE NORTHEAST QUARTER OF SECTION 34, TOWNSHIP 23 SOUTH, RANGE 27 EAST, ORANGE COUNTY, FLORIDA, BEING MORE PARTICULARLY DESCRIBED AS FOLLOWS:

COMMENCE AT A 6 INCH BY 6 INCH CONCRETE MONUMENT WITH NAIL AND NO IDENTIFICATION MARKING THE SOUTHEAST CORNER OF SECTION 27, TOWNSHIP 23 SOUTH, RANGE 27 EAST, ORANGE COUNTY FLORIDA; THENCE RUN SOUTH 89°55'38" WEST ALONG THE SOUTH LINE OF THE SOUTHEAST QUARTER OF SAID SECTION 27, A DISTANCE OF 1382.35 FEET TO ITS INTERSECTION WITH THE EXISTING EASTERLY RIGHT OF WAY LINE OF REAMS ROAD ACCORDING TO THE PLAT THEREOF AS RECORDED IN PLAT BOOK 3, PAGE 85 OF THE PUBLIC RECORDS OF ORANGE COUNTY, FLORIDA; SAID POINT ALSO BEING A POINT ON A NON-TANGENT CURVE, CONCAVE SOUTHWESTERLY, HAVING A RADIUS OF 204.08 FEET, A CHORD DISTANCE OF 199.54 FEET AND A CHORD BEARING OF SOUTH 29°23'47" EAST; THENCE DEPARTING THE SOUTH LINE OF SAID SOUTHEAST QUARTER, RUN ALONG SAID EXISTING EASTERLY RIGHT OF WAY LINE THE FOLLOWING TWO (2) COURSES AND DISTANCES: THENCE FROM A TANGENT BEARING OF SOUTH 58°39'46" EAST, RUN SOUTHEASTERLY ALONG THE ARC OF SAID CURVE THROUGH A CENTRAL ANGLE OF 58°31'57", A DISTANCE OF 208.48 FEET; THENCE DEPARTING SAID CURVE ON A NON-TANGENT LINE, RUN SOUTH 00°08'35" EAST, A DISTANCE OF 439.56 FEET TO A POINT ON THE EXISTING EAST RIGHT OF WAY LINE OF REAMS ROAD AS DESCRIBED IN INSTRUMENT NUMBER 20190202884 OF THE PUBLIC RECORDS OF ORANGE COUNTY, FLORIDA; THENCE DEPARTING SAID EXISTING EASTERLY RIGHT OF WAY LINE AS SHOWN ON PLAT BOOK 3, PAGE 85; RUN ALONG SAID EXISTING EAST RIGHT OF WAY LINE AS DESCRIBED IN INSTRUMENT NUMBER 20190202884 THE FOLLOWING THREE (3) COURSES AND DISTANCES: THENCE NORTH 89°51'25" EAST, A DISTANCE OF 30.00 FEET; THENCE SOUTH 00°08'35" EAST, A DISTANCE OF 219.69 FEET; THENCE SOUTH 89°51'25" WEST, A DISTANCE OF 30.00 FEET TO A POINT ON AFORESAID EXISTING EASTERLY RIGHT OF WAY LINE OF REAMS ROAD AS SHOWN ON PLAT BOOK 3, PAGE 85; THENCE DEPARTING SAID EXISTING EAST RIGHT OF WAY LINE AS DESCRIBED IN INSTRUMENT NUMBER 20190202884, RUN SOUTH 00°08'35" EAST ALONG SAID EXISTING EASTERLY RIGHT OF WAY LINE AS SHOWN ON PLAT BOOK 3, PAGE 85, A DISTANCE OF 439.94 FEET TO A POINT ON THE NORTH LINE OF LANDS DESCRIBED IN AFORESAID OFFICIAL RECORDS BOOK 8979, PAGE 4614 FOR THE POINT OF BEGINNING; THENCE DEPARTING SAID EXISTING EASTERLY RIGHT OF WAY LINE, RUN NORTH 89°51'25" EAST ALONG SAID NORTH LINE, A DISTANCE OF 30.00 FEET; THENCE DEPARTING SAID NORTH LINE, RUN SOUTH 00°08'35" EAST, A DISTANCE OF 220.00 FEET TO A POINT ON THE SOUTH LINE OF LANDS DESCRIBED IN AFORESAID OFFICIAL RECORDS BOOK 8979, PAGE 4614; THENCE RUN SOUTH 89°51'25" WEST ALONG SAID SOUTH LINE, A DISTANCE OF 30.00 FEET TO A POINT ON AFORESAID EXISTING EASTERLY RIGHT OF WAY LINE AS SHOWN ON PLAT BOOK 3, PAGE 85; THENCE DEPARTING SAID SOUTH LINE, RUN NORTH 00°08'35" WEST ALONG SAID EXISTING EASTERLY RIGHT OF WAY LINE, A DISTANCE OF 220.00 FEET TO THE POINT OF BEGINNING.

CONTAINING 6600 SQUARE FEET, MORE OR LESS

NOTES:

- THIS SKETCH OF DESCRIPTION WAS PREPARED WITH THE BENEFIT OF CERTIFICATE OF TITLE PREPARED BY FIRST AMERICAN TITLE INSURANCE COMPANY AS TO FILE NO. 2037-4223851/18.00161, EFFECTIVE DATE OF JANUARY 30, 2019.
- BEARINGS SHOWN HEREON WERE DERIVED FROM THE SOUTH LINE OF THE SE 1/4 OF SECTION 27, TOWNSHIP 23 SOUTH, RANGE 27 EAST, ORANGE COUNTY, FLORIDA, BEING SOUTH 89°55'38" WEST.

I HEREBY CERTIFY THIS SKETCH OF DESCRIPTION IS IN ACCORDANCE WITH THE STANDARDS OF PRACTICE AS REQUIRED BY CHAPTER 5J-17 FLORIDA ADMINISTRATIVE CODE PURSUANT TO SECTION 472.027, FLORIDA STATUTES.

Sheila Ann Ware


01/11/2022

SHEILA ANN WARE, P.S.M.
LICENSE NUMBER 5529

DATE

SEE SHEET 2 FOR LEGEND
SEE SHEETS 2-3 FOR SKETCH OF DESCRIPTION


NOT VALID WITHOUT THE ORIGINAL SIGNATURE AND SEAL OF A FLORIDA LICENSED SURVEYOR AND MAPPER

DATE	JANUARY 11, 2022	 CERTIFICATION OF AUTHORIZATION No. LB 8011 800 NORTH MAGNOLIA AVENUE SUITE 1000 ORLANDO, FLORIDA 32803 (407) 843-5120	SKETCH OF DESCRIPTION (THIS IS NOT A BOUNDARY SURVEY)	SECTION: 34
DRAWN BY	M.ROLLINS			TOWNSHIP: 23 S
CHECKED BY	S.WARE		FICQUETTE ROAD ORANGE COUNTY C.I.P. NO. 5140	RANGE: 27 E
DEWBERRY PROJECT NO.	50104410		SCALE: N/A	SHEET 1 OF 3
REVISION	BY DATE			


TP 4/5/2023

SKETCH OF DESCRIPTION

SCHEDULE "A"
PARCEL NUMBER: 1042

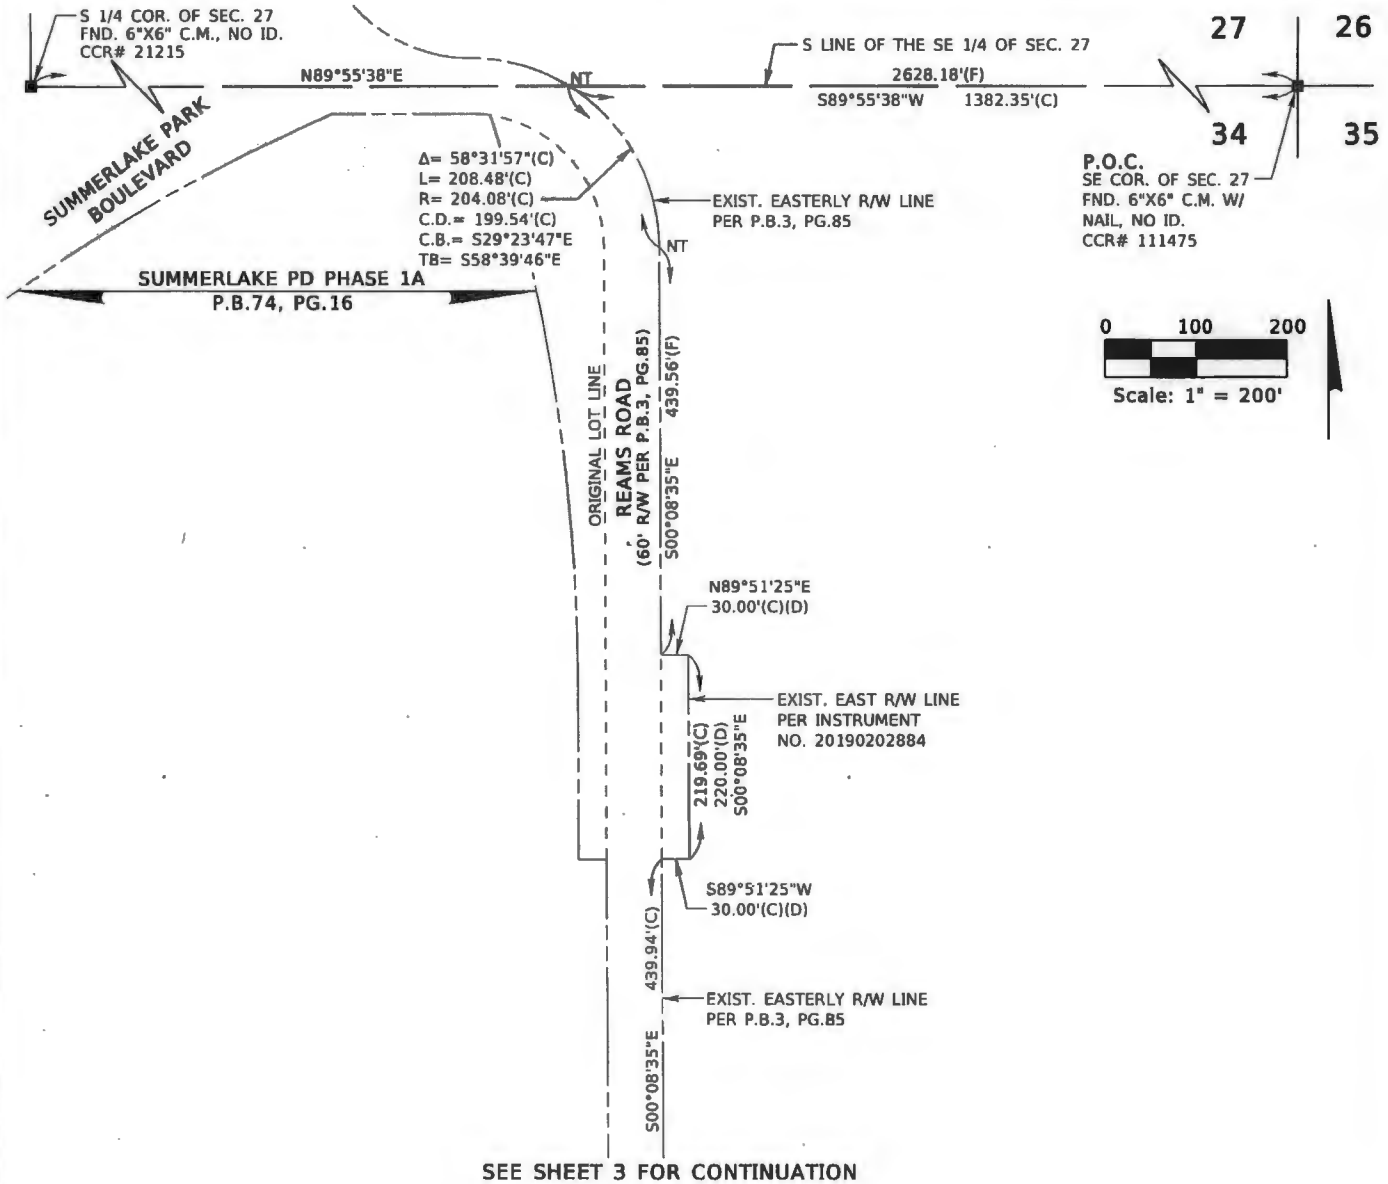

P.O.C.
SE COR. OF SEC. 27
FND. 6"X6" C.M. W/
NAIL, NO ID.
CCR# 111475

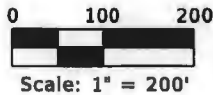

SEE SHEET 3 FOR CONTINUATION

LEGEND & ABBREVIATIONS

C.B. = CHORD BEARING	D.B. = DEED BOOK	I.R. = IRON ROD	P.B. = PLAT BOOK	R/W = RIGHT OF WAY
C.C.R. = CERTIFIED CORNER RECORD	ESMT = EASEMENT	L = ARC LENGTH	PC = POINT OF CURVATURE	S.F. = SQUARE FEET
C.D. = CHORD DISTANCE	EXIST. = EXISTING	LB = LICENSED SURVEY BUSINESS	PG./PGS. = PAGE / PAGES	SEC. = SECTION
C.I.P. = CAPITAL IMPROVEMENT PROGRAM	FND. = FOUND	M.N.D. = MAG NAIL AND DISK	P.I. = POINT OF INTERSECTION	STA. = STATION
C.M. = CONCRETE MONUMENT	FPC = FLORIDA POWER CORPORATION	NO. = NUMBER	P.O.B. = POINT OF BEGINNING	TB = TANGENT BEARING
COR. = CORNER	F = FIELD DISTANCE	NT = NON-TANGENT	P.O.C. = POINT OF COMMENCEMENT	W/ = WITH
(C) = CALCULATED DISTANCE	ID. = IDENTIFICATION	OC = ORANGE COUNTY	PRC = POINT OF REVERSE CURVATURE	W/ = SAME PROPERTY OWNER
(D) = DEED DISTANCE		O.R.B. = OFFICIAL RECORDS BOOK	PT = POINT OF TANGENCY	Δ = CHANGE IN DIRECTION
			(P) = PLAT	⊙ = R/W LINE
			R = RADIUS	± = MORE OR LESS
			(R) = RADIAL	
			RT = RIGHT	

SEE SHEET 1 FOR LEGAL DESCRIPTION AND CERTIFICATION


DATE JANUARY 11, 2022	CERTIFICATION OF AUTHORIZATION NO. LB 8011	<p>Dewberry 800 NORTH MAGNOLIA AVENUE SUITE 1000 ORLANDO, FLORIDA 32803 (407) 843-5120</p>	SKETCH OF DESCRIPTION (THIS IS NOT A BOUNDARY SURVEY)	SECTION: 34
DRAWN BY M.ROLLINS			FICQUETTE ROAD ORANGE COUNTY C.I.P. NO. 5140	TOWNSHIP: 23 S
CHECKED BY S.WARE				RANGE: 27 E
DEWBERRY PROJECT NO. 50104410				SCALE: 1"=200'
REVISION	BY	DATE		SHEET 2 OF 3

TP 4/5/2023



SKETCH OF DESCRIPTION

SCHEDULE "A"


PARCEL NUMBER: 1042

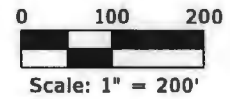

CONTINUED FROM SHEET 2

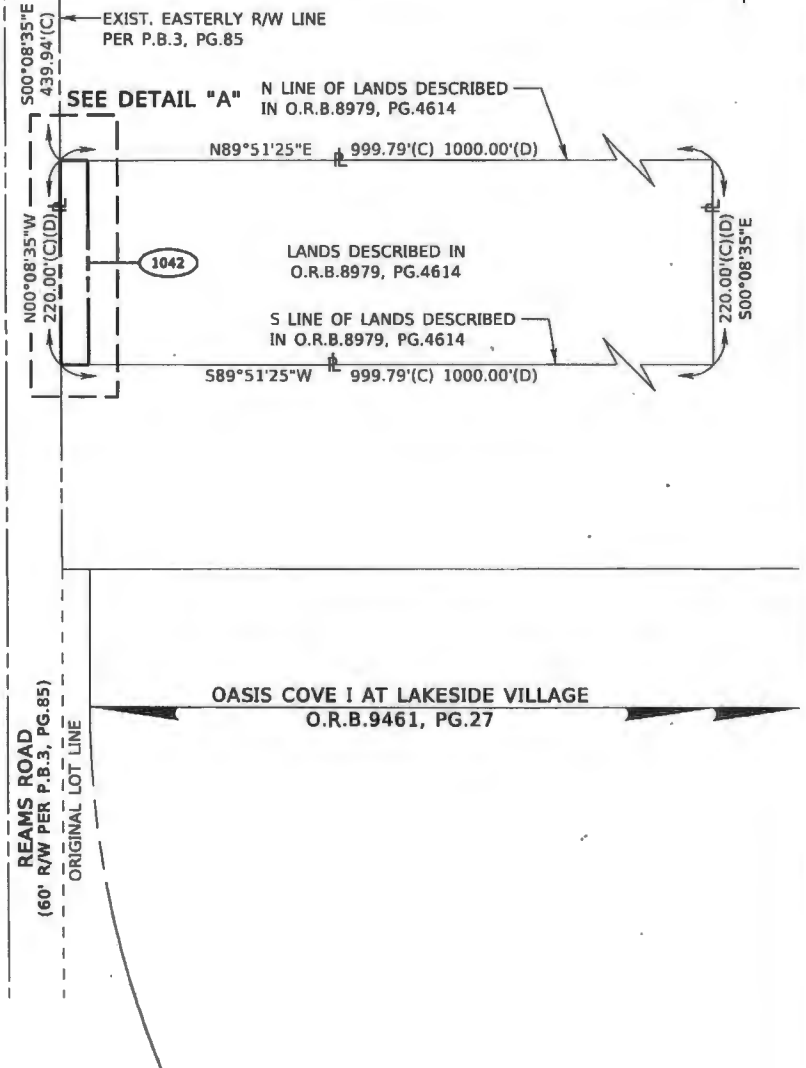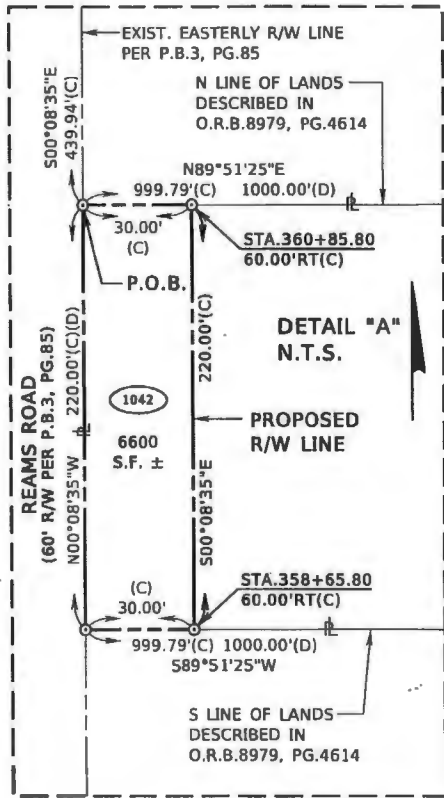

SEE SHEET 2 FOR LEGEND
SEE SHEET 1 FOR LEGAL DESCRIPTION AND CERTIFICATION

DATE	JANUARY 11, 2022	CERTIFICATION OF AUTHORIZATION No. LB 8011  800 NORTH MAGNOLIA AVENUE SUITE 1000 ORLANDO, FLORIDA 32803 (407) 843-5120	SKETCH OF DESCRIPTION (THIS IS NOT A BOUNDARY SURVEY)	SECTION: 34
DRAWN BY	M.ROLLINS			TOWNSHIP: 23 S
CHECKED BY	S.WARE		RANGE: 27 E	
DEWBERRY PROJECT NO.	50104410		SCALE: 1"=200'	
REVISION	BY DATE		FICQUETTE ROAD ORANGE COUNTY C.I.P. NO. 5140	SHEET 3 OF 3

TP 4/5/2023

SCHEDULE "B"

5140 FICQUETTE ROAD PARCEL 1042

FEE SIMPLE

Parcel 1042: the interest being acquired is fee simple.

LEGAL DESCRIPTION

SCHEDULE "A"

PARCEL NUMBER: 9042

A PORTION OF THE LANDS DESCRIBED IN OFFICIAL RECORDS BOOK 8979, PAGE 4614 OF THE PUBLIC RECORDS OF ORANGE COUNTY, FLORIDA, LOCATED IN THE NORTHEAST QUARTER OF SECTION 34, TOWNSHIP 23 SOUTH, RANGE 27 EAST, ORANGE COUNTY, FLORIDA, BEING MORE PARTICULARLY DESCRIBED AS FOLLOWS:

COMMENCE AT A 6 INCH BY 6 INCH CONCRETE MONUMENT WITH NAIL AND NO IDENTIFICATION MARKING THE SOUTHEAST CORNER OF SECTION 27, TOWNSHIP 23 SOUTH, RANGE 27 EAST, ORANGE COUNTY FLORIDA; THENCE RUN SOUTH 89°55'38" WEST ALONG THE SOUTH LINE OF THE SOUTHEAST QUARTER OF SAID SECTION 27, A DISTANCE OF 1382.35 FEET TO ITS INTERSECTION WITH THE EXISTING EASTERLY RIGHT OF WAY LINE OF REAMS ROAD ACCORDING TO THE PLAT THEREOF AS RECORDED IN PLAT BOOK 3, PAGE 85 OF THE PUBLIC RECORDS OF ORANGE COUNTY, FLORIDA; SAID POINT ALSO BEING A POINT ON A NON-TANGENT CURVE, CONCAVE SOUTHWESTERLY, HAVING A RADIUS OF 204.08 FEET, A CHORD DISTANCE OF 199.54 FEET AND A CHORD BEARING OF SOUTH 29°23'47" EAST; THENCE DEPARTING THE SOUTH LINE OF SAID SOUTHEAST QUARTER, RUN ALONG SAID EXISTING EASTERLY RIGHT OF WAY LINE THE FOLLOWING TWO (2) COURSES AND DISTANCES: THENCE FROM A TANGENT BEARING OF SOUTH 58°39'46" EAST, RUN SOUTHEASTERLY ALONG THE ARC OF SAID CURVE THROUGH A CENTRAL ANGLE OF 58°31'57", A DISTANCE OF 208.48 FEET; THENCE DEPARTING SAID CURVE ON A NON-TANGENT LINE, RUN SOUTH 00°08'35" EAST, A DISTANCE OF 439.56 FEET TO A POINT ON THE EXISTING EAST RIGHT OF WAY LINE OF REAMS ROAD AS DESCRIBED IN INSTRUMENT NUMBER 20190202884 OF THE PUBLIC RECORDS OF ORANGE COUNTY, FLORIDA; THENCE DEPARTING SAID EXISTING EASTERLY RIGHT OF WAY LINE AS SHOWN ON PLAT BOOK 3, PAGE 85, RUN ALONG SAID EXISTING EAST RIGHT OF WAY LINE AS DESCRIBED IN INSTRUMENT NUMBER 20190202884 THE FOLLOWING THREE (3) COURSES AND DISTANCES: THENCE NORTH 89°51'25" EAST, A DISTANCE OF 30.00 FEET; THENCE SOUTH 00°08'35" EAST, A DISTANCE OF 219.69 FEET; THENCE SOUTH 89°51'25" WEST, A DISTANCE OF 30.00 FEET TO A POINT ON AFORESAID EXISTING EASTERLY RIGHT OF WAY LINE OF REAMS ROAD AS SHOWN IN PLAT BOOK 3, PAGE 85; THENCE DEPARTING SAID EXISTING EAST RIGHT OF WAY LINE AS DESCRIBED IN INSTRUMENT NUMBER 20190202884, RUN SOUTH 00°08'35" EAST ALONG SAID EXISTING EASTERLY RIGHT OF WAY LINE AS SHOWN ON PLAT BOOK 3, PAGE 85, A DISTANCE OF 439.94 FEET TO A POINT ON THE NORTH LINE OF LANDS DESCRIBED IN AFORESAID OFFICIAL RECORDS BOOK 8979, PAGE 4614; THENCE DEPARTING SAID EXISTING EASTERLY RIGHT OF WAY LINE, RUN NORTH 89°51'25" EAST ALONG SAID NORTH LINE, A DISTANCE OF 30.00 FEET TO THE POINT OF BEGINNING; THENCE CONTINUE NORTH 89°51'25" EAST ALONG SAID NORTH LINE, A DISTANCE OF 969.79 FEET; THENCE DEPARTING SAID NORTH LINE, RUN SOUTH 00°08'35" EAST, A DISTANCE OF 220.00 FEET TO A POINT ON THE SOUTH LINE OF LANDS DESCRIBED IN AFORESAID OFFICIAL RECORDS BOOK 8979, PAGE 4614; THENCE RUN SOUTH 89°51'25" WEST ALONG SAID SOUTH LINE, A DISTANCE OF 969.79 FEET; THENCE DEPARTING SAID SOUTH LINE, RUN NORTH 00°08'35" WEST, A DISTANCE OF 220.00 FEET TO THE POINT OF BEGINNING.

CONTAINING 4.898 ACRES, MORE OR LESS

NOTES:


- THIS SKETCH OF DESCRIPTION WAS PREPARED WITH THE BENEFIT OF CERTIFICATE OF TITLE PREPARED BY FIRST AMERICAN TITLE INSURANCE COMPANY AS TO FILE NO. 2037-4223851/18.00161, EFFECTIVE DATE OF JANUARY 30, 2019.
- BEARINGS SHOWN HEREON WERE DERIVED FROM THE SOUTH LINE OF THE SE 1/4 OF SECTION 27, TOWNSHIP 23 SOUTH, RANGE 27 EAST, ORANGE COUNTY, FLORIDA, BEING SOUTH 89°55'38" WEST.

I HEREBY CERTIFY THIS SKETCH OF DESCRIPTION IS IN ACCORDANCE WITH THE STANDARDS OF PRACTICE AS REQUIRED BY CHAPTER 5J-17 FLORIDA ADMINISTRATIVE CODE PURSUANT TO SECTION 472.027, FLORIDA STATUTES.

Sheila Ann Ware 01/11/2022
 SHEILA ANN WARE, P.S.M. DATE
 LICENSE NUMBER 5529

NOT VALID WITHOUT THE ORIGINAL SIGNATURE AND SEAL OF A FLORIDA LICENSED SURVEYOR AND MAPPER

SEE SHEET 2 FOR LEGEND
 SEE SHEETS 2-3 FOR SKETCH OF DESCRIPTION


DATE	JANUARY 11, 2022	CERTIFICATION OF AUTHORIZATION No. LB 8011  800 NORTH MAGNOLIA AVENUE SUITE 1000 ORLANDO, FLORIDA 32803 (407) 843-5120	SKETCH OF DESCRIPTION (THIS IS NOT A BOUNDARY SURVEY) FICQUETTE ROAD ORANGE COUNTY C.I.P. NO. 5140	SECTION: 34
DRAWN BY	M.ROLLINS			TOWNSHIP: 23 S
CHECKED BY	S.WARE			RANGE: 27 E
DEWBERRY PROJECT NO.	50104410			SCALE: N/A
REVISION	BY	DATE		SHEET 1 OF 3

TP 4/5/2023

SKETCH OF DESCRIPTION

SCHEDULE "A"

PARCEL NUMBER: 9042

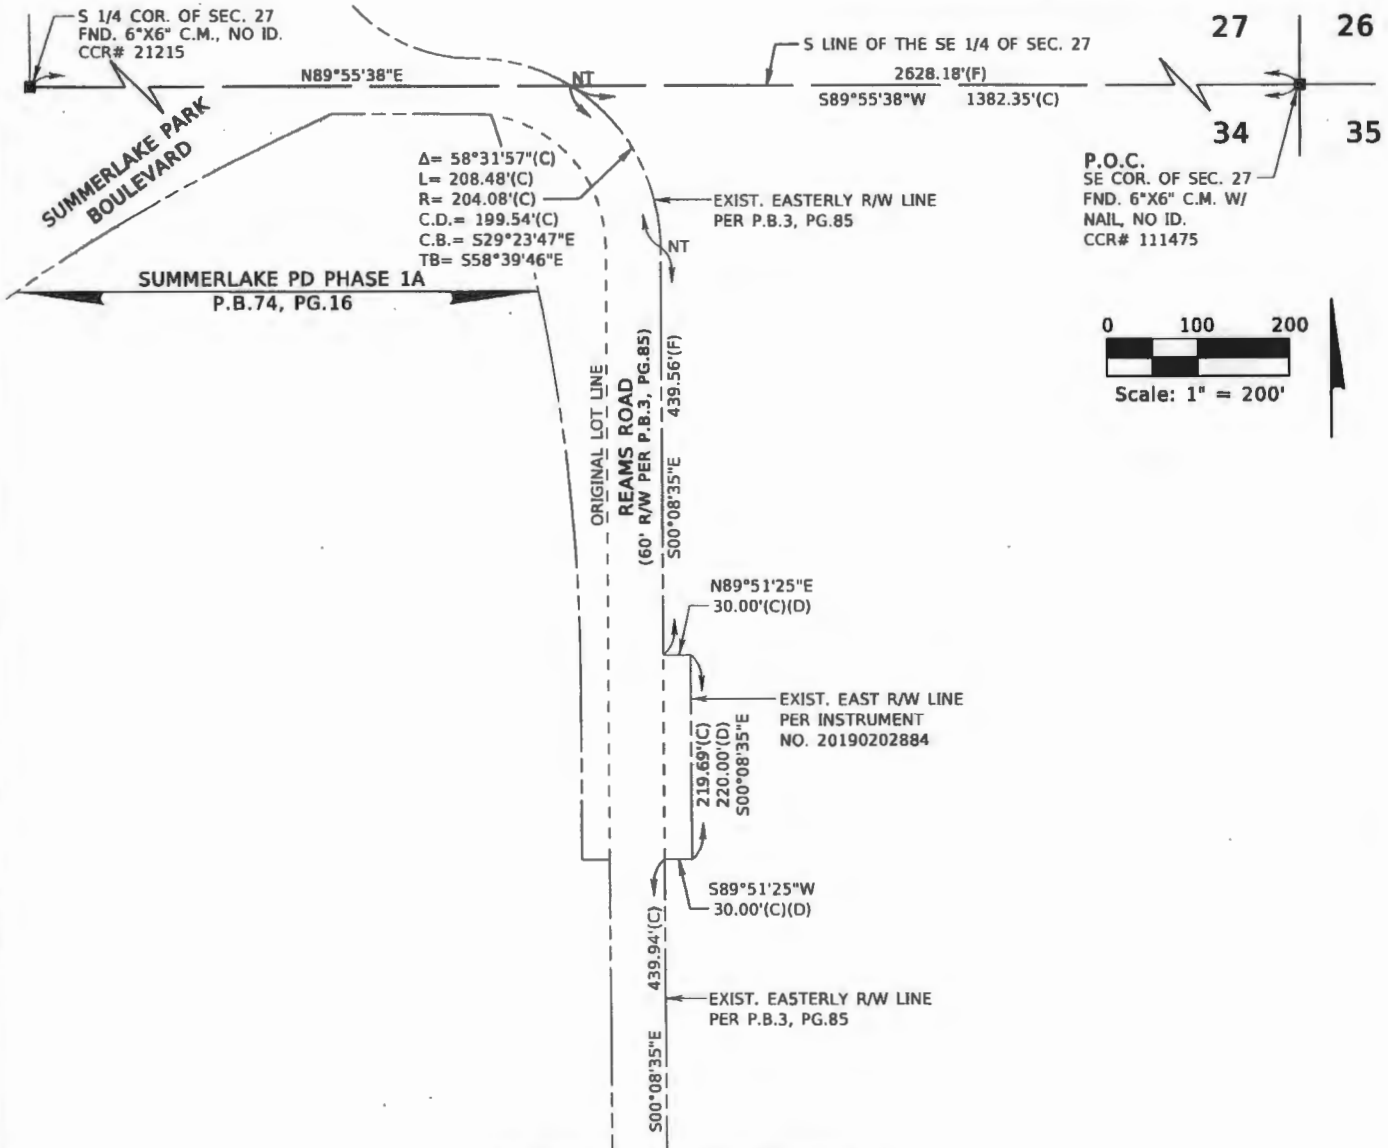

SEE SHEET 3 FOR CONTINUATION

LEGEND & ABBREVIATIONS

AC. = ACRES	D.B. = DEED BOOK	I.R. = IRON ROD	P.B. = PLAT BOOK	RT = RIGHT
C.B. = CHORD BEARING	ESMT = EASEMENT	L. = ARC LENGTH	PC = POINT OF CURVATURE	R/W = RIGHT OF WAY
C.C.R. = CERTIFIED CORNER RECORD	EXIST. = EXISTING	LB = LICENSED SURVEY BUSINESS	PG./PGS. = PAGE / PAGES	SEC. = SECTION
C.D. = CHORD DISTANCE	FND. = FOUND	M.N.D. = MAG NAIL AND DISK	P.I. = POINT OF INTERSECTION	STA. = STATION
C.I.P. = CAPITAL IMPROVEMENT PROGRAM	FPC = FLORIDA POWER CORPORATION	NO. = NUMBER	P.O.B. = POINT OF BEGINNING	TB = TANGENT BEARING
C.M. = CONCRETE MONUMENT	(F) = FIELD DISTANCE	NT = NON-TANGENT	P.O.C. = POINT OF COMMENCEMENT	W/ = WITH
COR. = CORNER	ID. = IDENTIFICATION	OC = ORANGE COUNTY	PRC = POINT OF REVERSE CURVATURE	± = PROPERTY LINE
(C) = CALCULATED DISTANCE		O.R.B. = OFFICIAL RECORDS BOOK	PT = POINT OF TANGENCY	± = SAME PROPERTY OWNER
(D) = DEFO DISTANCE			(P) = PLAT	Δ = DELTA (CENTRAL ANGLE)
			R = RADIUS	○ = CHANGE IN DIRECTION
			(R) = RADIAL	--- = R/W LINE
				± = MORE OR LESS

SEE SHEET 1 FOR LEGAL DESCRIPTION AND CERTIFICATION


DATE JANUARY 11, 2022	CERTIFICATION OF AUTHORIZATION No. LB 8011	<p>Dewberry 800 NORTH MAGNOLIA AVENUE SUITE 1000 ORLANDO, FLORIDA 32803 (407) 843-5120</p>	<p>SKETCH OF DESCRIPTION (THIS IS NOT A BOUNDARY SURVEY)</p> <p>FICQUETTE ROAD ORANGE COUNTY C.I.P. NO. 5140</p>	SECTION: 34
DRAWN BY M.ROLLINS				TOWNSHIP: 23 S
CHECKED BY S.WARE				RANGE: 27 E
DEWBERRY PROJECT NO. 50104410				SCALE: 1"=200'
REVISION	BY	DATE		SHEET 2 OF 3

TP 4/5/2023


SKETCH OF DESCRIPTION

SCHEDULE "A"

PARCEL NUMBER: 9042

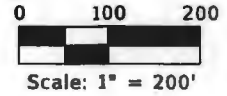

CONTINUED FROM SHEET 2

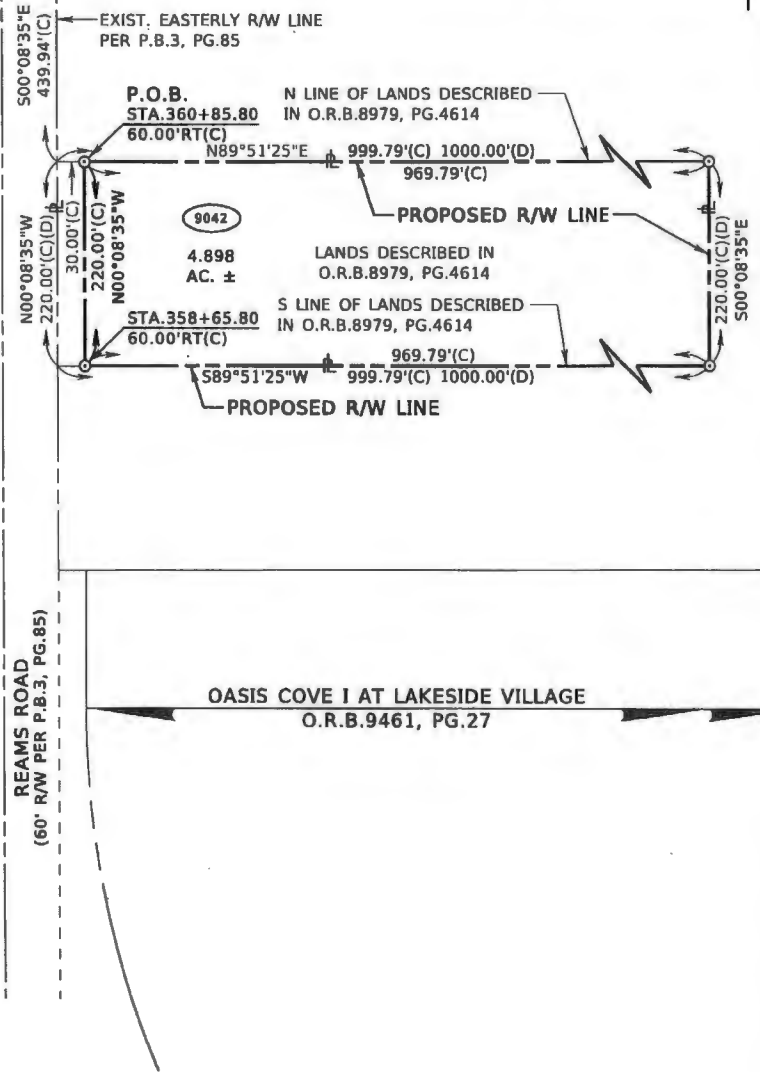

SEE SHEET 2 FOR LEGEND
SEE SHEET 1 FOR LEGAL DESCRIPTION AND CERTIFICATION

DATE	JANUARY 11, 2022	CERTIFICATION OF AUTHORIZATION No. LB 8011 	SKETCH OF DESCRIPTION (THIS IS NOT A BOUNDARY SURVEY)	SECTION: 34
DRAWN BY	M.ROLLINS			TOWNSHIP: 23 S
CHECKED BY	S.WARE	800 NORTH MAGNOLIA AVENUE SUITE 1000 ORLANDO, FLORIDA 32803 (407) 843-5120	FICQUETTE ROAD ORANGE COUNTY C.I.P. NO. 5140	RANGE: 27 E
DEWBERRY PROJECT NO.	50104410			SCALE: 1"=200'
REVISION	BY DATE			SHEET 3 OF 3

TP 4/5/2023

SCHEDULE "B"

5140 FICQUETTE ROAD PARCEL 9042

FEE SIMPLE

Parcel 9042: the interest being acquired is fee simple.

LEGAL DESCRIPTION

SCHEDULE "A"

PARCEL NUMBER: 1043

A PORTION OF THE LANDS DESCRIBED IN OFFICIAL RECORDS BOOK 4036, PAGE 3176 OF THE PUBLIC RECORDS OF ORANGE COUNTY, FLORIDA, LOCATED IN THE NORTHEAST QUARTER OF SECTION 34, TOWNSHIP 23 SOUTH, RANGE 27 EAST, ORANGE COUNTY, FLORIDA, BEING MORE PARTICULARLY DESCRIBED AS FOLLOWS:

COMMENCE AT A 6 INCH BY 6 INCH CONCRETE MONUMENT WITH NAIL AND NO IDENTIFICATION MARKING THE SOUTHEAST CORNER OF SECTION 27, TOWNSHIP 23 SOUTH, RANGE 27 EAST, ORANGE COUNTY FLORIDA; THENCE RUN SOUTH 89°55'38" WEST ALONG THE SOUTH LINE OF THE SOUTHEAST QUARTER OF SAID SECTION 27, A DISTANCE OF 1382.35 FEET TO ITS INTERSECTION WITH THE EXISTING EASTERLY RIGHT OF WAY LINE OF REAMS ROAD ACCORDING TO THE PLAT THEREOF AS RECORDED IN PLAT BOOK 3, PAGE 85 OF THE PUBLIC RECORDS OF ORANGE COUNTY, FLORIDA; SAID POINT ALSO BEING A POINT ON A NON-TANGENT CURVE, CONCAVE SOUTHWESTERLY, HAVING A RADIUS OF 204.08 FEET, A CHORD DISTANCE OF 199.54 FEET AND A CHORD BEARING OF SOUTH 29°23'47" EAST; THENCE DEPARTING THE SOUTH LINE OF SAID SOUTHEAST QUARTER, RUN ALONG SAID EXISTING EASTERLY RIGHT OF WAY LINE THE FOLLOWING TWO (2) COURSES AND DISTANCES: THENCE FROM A TANGENT BEARING OF SOUTH 58°39'46" EAST, RUN SOUTHEASTERLY ALONG THE ARC OF SAID CURVE THROUGH A CENTRAL ANGLE OF 58°31'57", A DISTANCE OF 208.48 FEET; THENCE DEPARTING SAID CURVE ON A NON-TANGENT LINE, RUN SOUTH 00°08'35" EAST, A DISTANCE OF 439.56 FEET TO A POINT ON THE EXISTING EAST RIGHT OF WAY LINE OF REAMS ROAD AS DESCRIBED IN INSTRUMENT NUMBER 20190202884 OF THE PUBLIC RECORDS OF ORANGE COUNTY, FLORIDA; THENCE DEPARTING SAID EXISTING EASTERLY RIGHT OF WAY LINE AS SHOWN ON PLAT BOOK 3, PAGE 85, RUN ALONG SAID EXISTING EAST RIGHT OF WAY LINE AS DESCRIBED IN INSTRUMENT NUMBER 20190202884 THE FOLLOWING THREE (3) COURSES AND DISTANCES: THENCE NORTH 89°51'25" EAST, A DISTANCE OF 30.00 FEET; THENCE SOUTH 00°08'35" EAST, A DISTANCE OF 219.69 FEET; THENCE SOUTH 89°51'25" WEST, A DISTANCE OF 30.00 FEET TO A POINT ON AFORESAID EXISTING EASTERLY RIGHT OF WAY LINE OF REAMS ROAD AS SHOWN ON PLAT BOOK 3, PAGE 85; THENCE DEPARTING SAID EXISTING EAST RIGHT OF WAY LINE AS DESCRIBED IN INSTRUMENT NUMBER 20190202884, RUN SOUTH 00°08'35" EAST ALONG SAID EXISTING EASTERLY RIGHT OF WAY LINE AS SHOWN ON PLAT BOOK 3, PAGE 85, A DISTANCE OF 659.94 FEET TO A POINT ON THE NORTH LINE OF LANDS DESCRIBED IN AFORESAID OFFICIAL RECORDS BOOK 4036, PAGE 3176 FOR THE POINT OF BEGINNING; THENCE DEPARTING SAID EXISTING EASTERLY RIGHT OF WAY LINE, RUN NORTH 89°51'25" EAST ALONG SAID NORTH LINE, A DISTANCE OF 30.00 FEET; THENCE DEPARTING SAID NORTH LINE, RUN SOUTH 00°08'35" EAST, A DISTANCE OF 220.00 FEET TO A POINT ON THE SOUTH LINE OF LANDS DESCRIBED IN AFORESAID OFFICIAL RECORDS BOOK 4036, PAGE 3176; THENCE RUN SOUTH 89°51'25" WEST ALONG SAID SOUTH LINE, A DISTANCE OF 30.00 FEET TO A POINT ON AFORESAID EXISTING EASTERLY RIGHT OF WAY LINE AS SHOWN ON PLAT BOOK 3, PAGE 85; THENCE DEPARTING SAID SOUTH LINE, RUN NORTH 00°08'35" WEST ALONG SAID EXISTING EASTERLY RIGHT OF WAY LINE, A DISTANCE OF 220.00 FEET TO THE POINT OF BEGINNING.

CONTAINING 6600 SQUARE FEET, MORE OR LESS

NOTES:


1. THIS SKETCH OF DESCRIPTION WAS PREPARED WITH THE BENEFIT OF CERTIFICATE OF TITLE PREPARED BY FIRST AMERICAN TITLE INSURANCE COMPANY AS TO FILE NO. 2037-4223861/18.00161, EFFECTIVE DATE OF JANUARY 30, 2019.
2. BEARINGS SHOWN HEREON WERE DERIVED FROM THE SOUTH LINE OF THE SE 1/4 OF SECTION 27, TOWNSHIP 23 SOUTH, RANGE 27 EAST, ORANGE COUNTY, FLORIDA, BEING SOUTH 89°55'38" WEST.

I HEREBY CERTIFY THIS SKETCH OF DESCRIPTION IS IN ACCORDANCE WITH THE STANDARDS OF PRACTICE AS REQUIRED BY CHAPTER 5J-17 FLORIDA ADMINISTRATIVE CODE PURSUANT TO SECTION 472.027, FLORIDA STATUTES.

Sheila Ann Ware 01/11/2022
 SHEILA ANN WARE, P.S.M. DATE
 LICENSE NUMBER 5529

NOT VALID WITHOUT THE ORIGINAL SIGNATURE AND SEAL OF A FLORIDA LICENSED SURVEYOR AND MAPPER


SEE SHEET 2 FOR LEGEND
 SEE SHEETS 2-3 FOR SKETCH OF DESCRIPTION

DATE	JANUARY 11, 2022	CERTIFICATION OF AUTHORIZATION No. LB 8011  800 NORTH MAGNOLIA AVENUE SUITE 1000 ORLANDO, FLORIDA 32803 (407) 843-5120	SKETCH OF DESCRIPTION (THIS IS NOT A BOUNDARY SURVEY)	SECTION: 34
DRAWN BY	M.ROLLINS			TOWNSHIP: 23 S
CHECKED BY	S.WARE		FICQUETTE ROAD ORANGE COUNTY C.I.P. NO. 5140	RANGE: 27 E
DEWBERRY PROJECT NO.	50104410		SCALE: N/A	SHEET 1 OF 3
REVISION	BY	DATE		


TP 4/5/2023

SKETCH OF DESCRIPTION

SCHEDULE "A"
PARCEL NUMBER: 1043

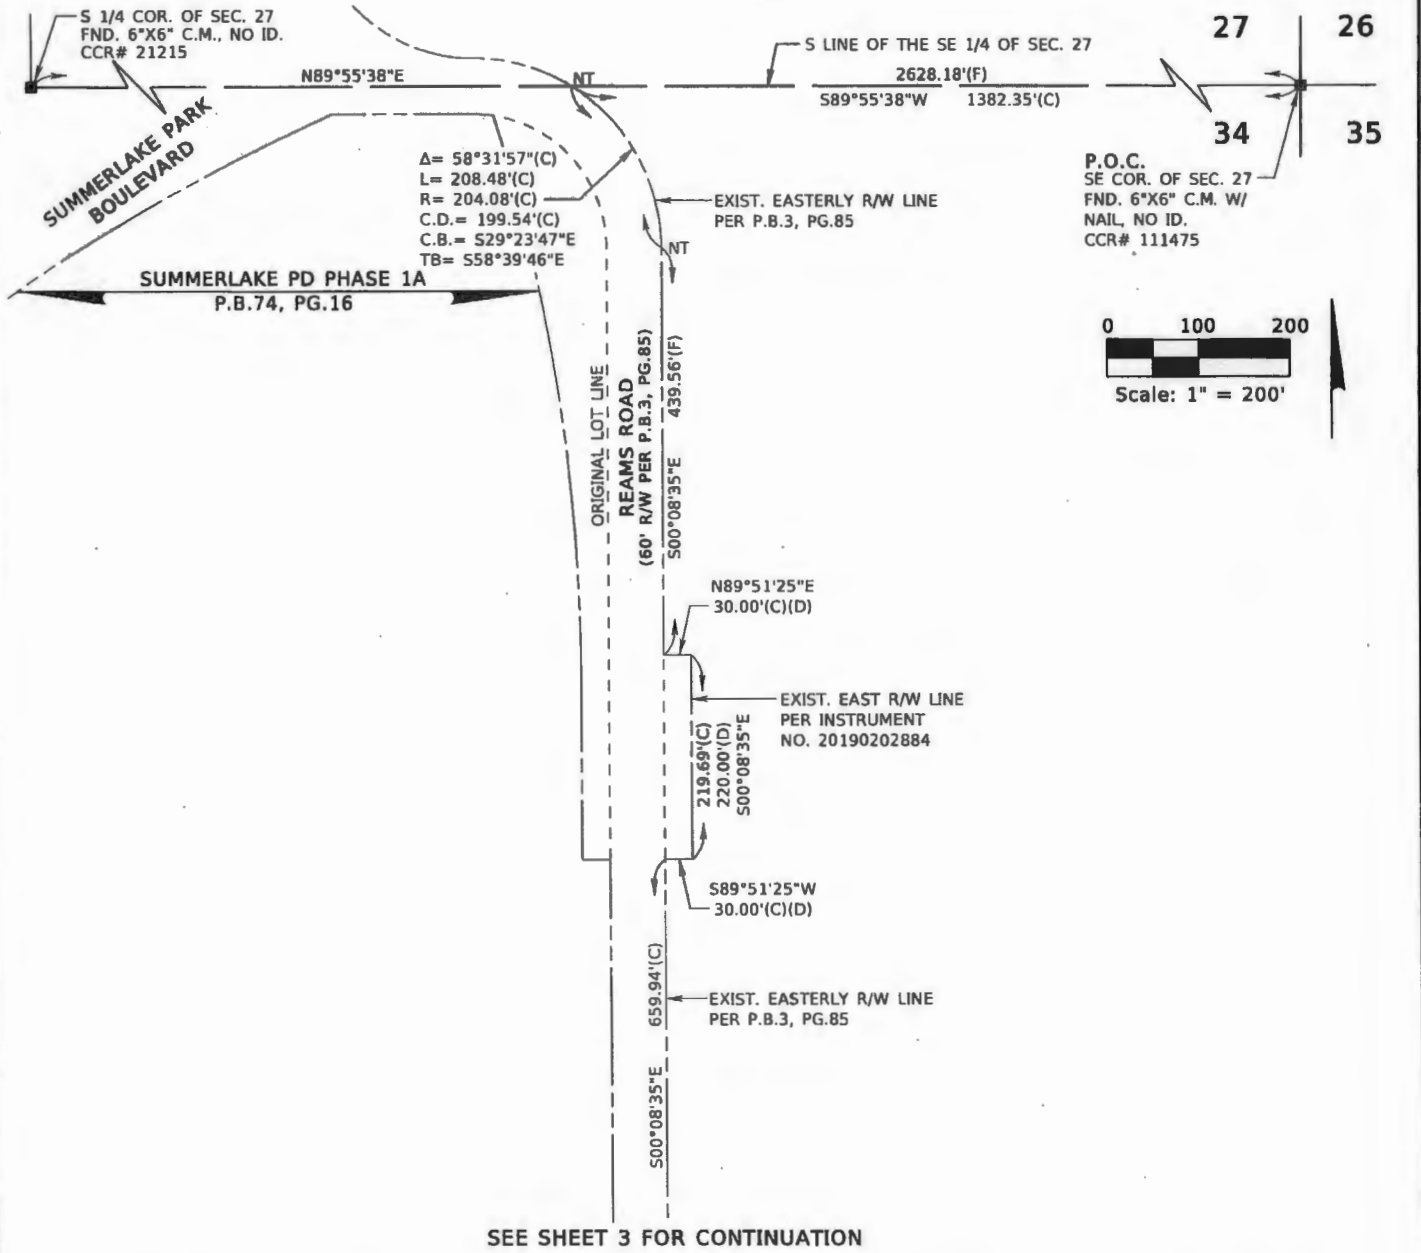

P.O.C.
SE COR. OF SEC. 27
FND. 6"X6" C.M. W/
NAIL, NO ID.
CCR# 111475

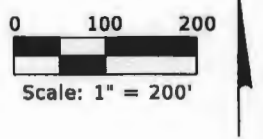

LEGEND & ABBREVIATIONS

- | | | | | |
|--------------------------------------|---------------------------------|--------------------------------|----------------------------------|---------------------------|
| C.B. = CHORD BEARING | D.B. = DEED BOOK | I.R. = IRON ROD | P.B. = PLAT BOOK | R/W = RIGHT OF WAY |
| C.C.R. = CERTIFIED CORNER RECORD | ESMT = EASEMENT | L = ARC LENGTH | PC = POINT OF CURVATURE | S.F. = SQUARE FEET |
| C.D. = CHORD DISTANCE | EXIST. = EXISTING | LB = LICENSED SURVEY BUSINESS | PG./PGS. = PAGE / PAGES | SEC. = SECTION |
| C.I.P. = CAPITAL IMPROVEMENT PROGRAM | FND. = FOUND | M.N.D. = MAG NAIL AND DISK | P.I. = POINT OF INTERSECTION | STA. = STATION |
| C.M. = CONCRETE MONUMENT | FPC = FLORIDA POWER CORPORATION | NO. = NUMBER | P.O.B. = POINT OF BEGINNING | TB = TANGENT BEARING |
| COR. = CORNER | (F) = FIELD DISTANCE | NT = NON-TANGENT | P.O.C. = POINT OF COMMENCEMENT | W/ = WITH |
| (C) = CALCULATED DISTANCE | ID. = IDENTIFICATION | OC = ORANGE COUNTY | PRC = POINT OF REVERSE CURVATURE | ≡ = PROPERTY LINE |
| (D) = DEED DISTANCE | | O.R.B. = OFFICIAL RECORDS BOOK | PT = POINT OF TANGENCY | ≡ = SAME PROPERTY OWNER |
| | | | (P) = PLAT | Δ = DELTA (CENTRAL ANGLE) |
| | | | R = RADIUS | ○ = CHANGE IN DIRECTION |
| | | | (R) = RADIAL | - - - = R/W LINE |
| | | | RT = RIGHT | ± = MORE OR LESS |

SEE SHEET 1 FOR LEGAL DESCRIPTION AND CERTIFICATION

DATE JANUARY 11, 2022	CERTIFICATION OF AUTHORIZATION No. LB 8011	<p>Dewberry 800 NORTH MAGNOLIA AVENUE SUITE 1000 ORLANDO, FLORIDA 32803 (407) 843-5120</p>	<p>SKETCH OF DESCRIPTION (THIS IS NOT A BOUNDARY SURVEY)</p> <p>FICQUETTE ROAD ORANGE COUNTY C.I.P. NO. 5140</p>	SECTION: 34
DRAWN BY M.ROLLINS				TOWNSHIP: 23 S
CHECKED BY S.WARE				RANGE: 27 E
DEWBERRY PROJECT NO. 50104410				SCALE: 1"=200'
REVISION	BY	DATE		SHEET 2 OF 3


TP 4/5/2023

SKETCH OF DESCRIPTION

SCHEDULE "A"

PARCEL NUMBER: 1043

CONTINUED FROM SHEET 2

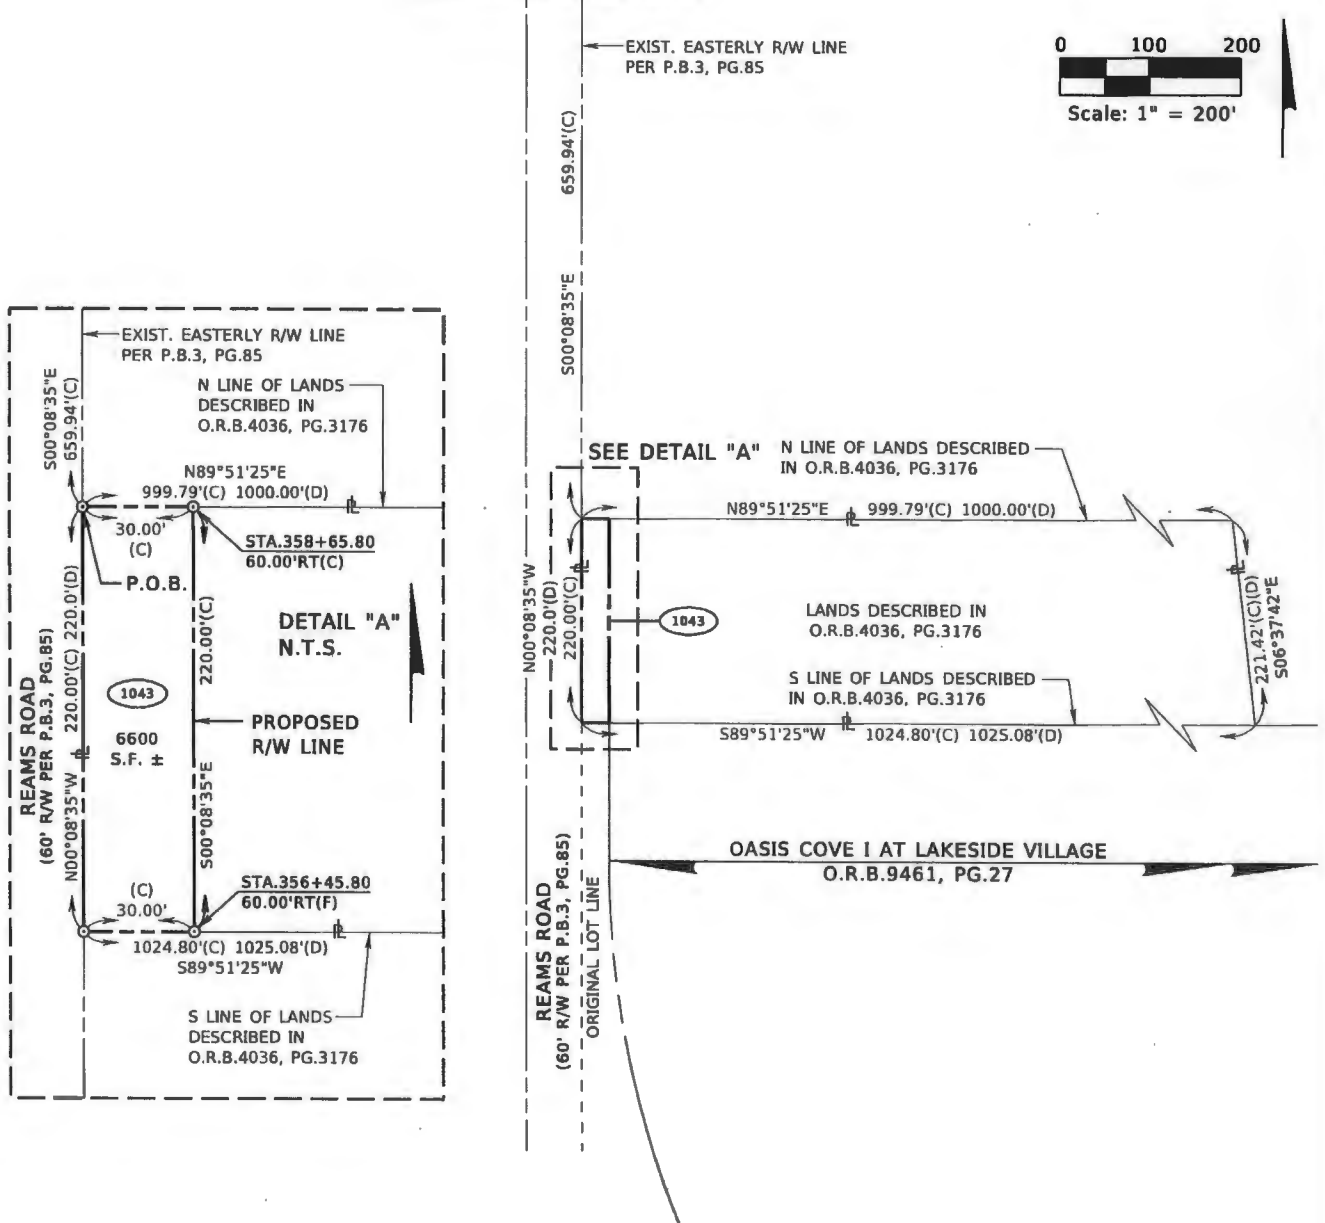

SEE SHEET 2 FOR LEGEND
SEE SHEET 1 FOR LEGAL DESCRIPTION AND CERTIFICATION

DATE	JANUARY 11, 2022	CERTIFICATION OF AUTHORIZATION No. LB 8011 Dewberry 800 NORTH MAGNOLIA AVENUE SUITE 1000 ORLANDO, FLORIDA 32803 (407) 843-5120	SKETCH OF DESCRIPTION (THIS IS NOT A BOUNDARY SURVEY)	SECTION: 34
DRAWN BY	M.ROLLINS		FICQUETTE ROAD ORANGE COUNTY C.I.P. NO. 5140	TOWNSHIP: 23 S
CHECKED BY	S.WARE			RANGE: 27 E
DEWBERRY PROJECT NO.	50104410			SCALE: 1"=200'
REVISION	BY	DATE		SHEET 3 OF 3

TP 4/5/2023

SCHEDULE "B"

5140 FICQUETTE ROAD PARCEL 1043

FEE SIMPLE

Parcel 1043: the interest being acquired is fee simple.

LEGAL DESCRIPTION

SCHEDULE "A"
 PARCEL NUMBER: 9043

A PORTION OF THE LANDS DESCRIBED IN OFFICIAL RECORDS BOOK 4036, PAGE 3176 OF THE PUBLIC RECORDS OF ORANGE COUNTY, FLORIDA, LOCATED IN THE NORTHEAST QUARTER OF SECTION 34, TOWNSHIP 23 SOUTH, RANGE 27 EAST, ORANGE COUNTY, FLORIDA, BEING MORE PARTICULARLY DESCRIBED AS FOLLOWS:

COMMENCE AT A 6 INCH BY 6 INCH CONCRETE MONUMENT WITH NAIL AND NO IDENTIFICATION MARKING THE SOUTHEAST CORNER OF SECTION 27, TOWNSHIP 23 SOUTH, RANGE 27 EAST, ORANGE COUNTY FLORIDA; THENCE RUN SOUTH 89°55'38" WEST ALONG THE SOUTH LINE OF THE SOUTHEAST QUARTER OF SAID SECTION 27, A DISTANCE OF 1382.35 FEET TO ITS INTERSECTION WITH THE EXISTING EASTERLY RIGHT OF WAY LINE OF REAMS ROAD ACCORDING TO THE PLAT THEREOF AS RECORDED IN PLAT BOOK 3, PAGE 85 OF THE PUBLIC RECORDS OF ORANGE COUNTY, FLORIDA; SAID POINT ALSO BEING A POINT ON A NON-TANGENT CURVE, CONCAVE SOUTHWESTERLY, HAVING A RADIUS OF 204.08 FEET, A CHORD DISTANCE OF 199.54 FEET AND A CHORD BEARING OF SOUTH 29°23'47" EAST; THENCE DEPARTING THE SOUTH LINE OF SAID SOUTHEAST QUARTER, RUN ALONG SAID EXISTING EASTERLY RIGHT OF WAY LINE THE FOLLOWING TWO (2) COURSES AND DISTANCES: THENCE FROM A TANGENT BEARING OF SOUTH 58°39'46" EAST, RUN SOUTHEASTERLY ALONG THE ARC OF SAID CURVE THROUGH A CENTRAL ANGLE OF 58°31'57", A DISTANCE OF 208.48 FEET; THENCE DEPARTING SAID CURVE ON A NON-TANGENT LINE, RUN SOUTH 00°08'35" EAST, A DISTANCE OF 439.56 FEET TO A POINT ON THE EXISTING EAST RIGHT OF WAY LINE OF REAMS ROAD AS DESCRIBED IN INSTRUMENT NUMBER 20190202884 OF THE PUBLIC RECORDS OF ORANGE COUNTY, FLORIDA; THENCE DEPARTING SAID EXISTING EASTERLY RIGHT OF WAY LINE AS SHOWN ON PLAT BOOK 3, PAGE 85, RUN ALONG SAID EXISTING EAST RIGHT OF WAY LINE AS DESCRIBED IN INSTRUMENT NUMBER 20190202884 THE FOLLOWING THREE (3) COURSES AND DISTANCES: THENCE NORTH 89°51'25" EAST, A DISTANCE OF 30.00 FEET; THENCE SOUTH 00°08'35" EAST, A DISTANCE OF 219.69 FEET; THENCE SOUTH 89°51'25" WEST, A DISTANCE OF 30.00 FEET TO A POINT ON AFORESAID EXISTING EASTERLY RIGHT OF WAY LINE OF REAMS ROAD AS SHOWN IN PLAT BOOK 3, PAGE 85; THENCE DEPARTING SAID EXISTING EAST RIGHT OF WAY LINE AS DESCRIBED IN INSTRUMENT NUMBER 20190202884, RUN SOUTH 00°08'35" EAST ALONG SAID EXISTING EASTERLY RIGHT OF WAY LINE AS SHOWN ON PLAT BOOK 3, PAGE 85, A DISTANCE OF 659.94 FEET TO A POINT ON THE NORTH LINE OF LANDS DESCRIBED IN AFORESAID OFFICIAL RECORDS BOOK 4036, PAGE 3176; THENCE DEPARTING SAID EXISTING EASTERLY RIGHT OF WAY LINE, RUN NORTH 89°51'25" EAST ALONG SAID NORTH LINE, A DISTANCE OF 30.00 FEET TO THE POINT OF BEGINNING; THENCE CONTINUE NORTH 89°51'25" EAST ALONG SAID NORTH LINE, A DISTANCE OF 969.79 FEET; THENCE DEPARTING SAID NORTH LINE, RUN SOUTH 06°37'42" EAST, A DISTANCE OF 221.42 FEET TO A POINT ON THE SOUTH LINE OF LANDS DESCRIBED IN AFORESAID OFFICIAL RECORDS BOOK 4036, PAGE 3176; THENCE RUN SOUTH 89°51'25" WEST ALONG SAID SOUTH LINE, A DISTANCE OF 994.80 FEET; THENCE DEPARTING SAID SOUTH LINE, RUN NORTH 00°08'35" WEST, A DISTANCE OF 220.00 FEET TO THE POINT OF BEGINNING.

CONTAINING 4.961 ACRES, MORE OR LESS

NOTES:


- THIS SKETCH OF DESCRIPTION WAS PREPARED WITH THE BENEFIT OF CERTIFICATE OF TITLE PREPARED BY FIRST AMERICAN TITLE INSURANCE COMPANY AS TO FILE NO. 2037-4223861/18.00161, EFFECTIVE DATE OF JANUARY 30, 2019.
- BEARINGS SHOWN HEREON WERE DERIVED FROM THE SOUTH LINE OF THE SE 1/4 OF SECTION 27, TOWNSHIP 23 SOUTH, RANGE 27 EAST, ORANGE COUNTY, FLORIDA, BEING SOUTH 89°55'38" WEST.

I HEREBY CERTIFY THIS SKETCH OF DESCRIPTION IS IN ACCORDANCE WITH THE STANDARDS OF PRACTICE AS REQUIRED BY CHAPTER 5J-17 FLORIDA ADMINISTRATIVE CODE PURSUANT TO SECTION 472.027, FLORIDA STATUTES.

Sheila Ann Ware 01/11/2022
 SHEILA ANN WARE, P.S.M. DATE
 LICENSE NUMBER 5529

NOT VALID WITHOUT THE ORIGINAL SIGNATURE AND SEAL OF A FLORIDA LICENSED SURVEYOR AND MAPPER

SEE SHEET 2 FOR LEGEND
 SEE SHEETS 2-3 FOR SKETCH OF DESCRIPTION



DATE	JANUARY 11, 2022	 CERTIFICATION OF AUTHORIZATION No. LB 8011 800 NORTH MAGNOLIA AVENUE SUITE 1000 ORLANDO, FLORIDA 32803 (407) 843-5120	SKETCH OF DESCRIPTION (THIS IS NOT A BOUNDARY SURVEY)	SECTION: 34
DRAWN BY	M.ROLLINS			TOWNSHIP: 23 S
CHECKED BY	S.WARE		FICQUETTE ROAD ORANGE COUNTY C.I.P. NO. 5140	RANGE: 27 E
DEWBERRY PROJECT NO.	50104410			SCALE: N/A
REVISION	BY	DATE		SHEET 1 OF 3

TP 4/5/2023

SKETCH OF DESCRIPTION

SCHEDULE "A"

PARCEL NUMBER: 9043

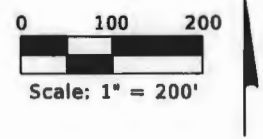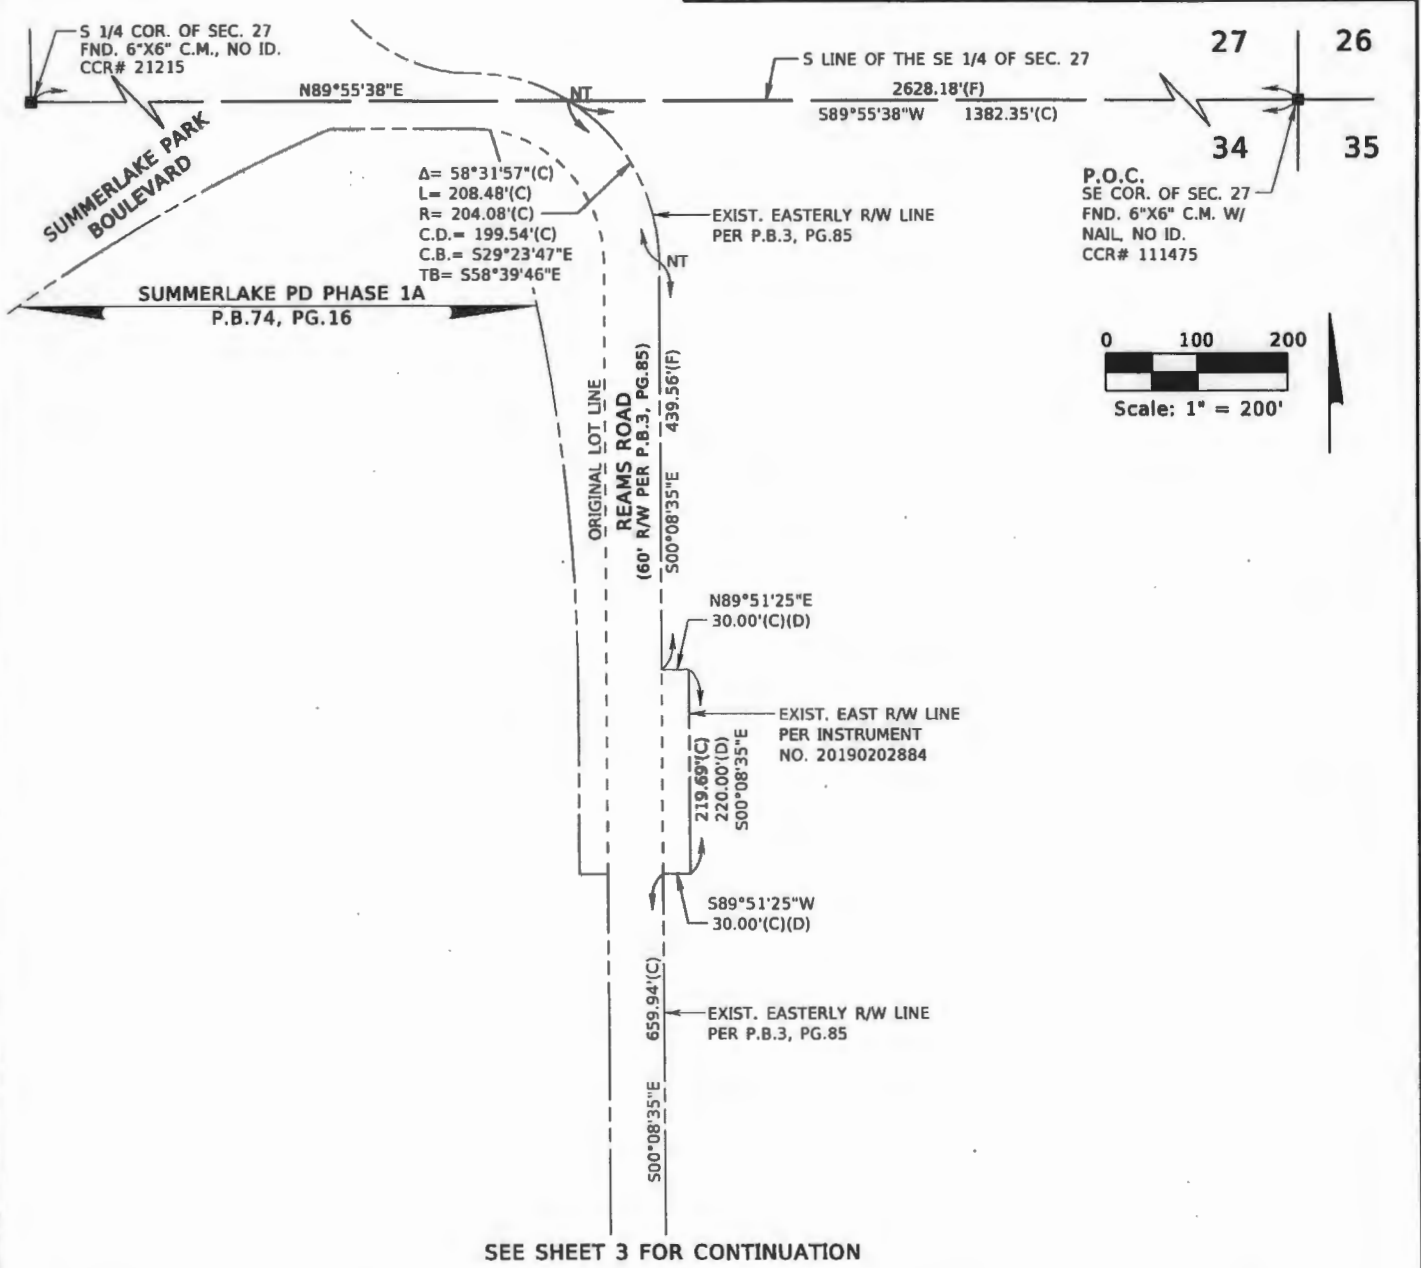

SEE SHEET 3 FOR CONTINUATION

AC. = ACRES	D.B. = DEED BOOK	I.R. = IRON ROD	P.B. = PLAT BOOK	RT = RIGHT
C.B. = CHORD BEARING	ESMT = EASEMENT	L = ARC LENGTH	PC = POINT OF CURVATURE	R/W = RIGHT OF WAY
C.C.R. = CERTIFIED CORNER RECORD	EXIST. = EXISTING	LB = LICENSED SURVEY BUSINESS	PG./PGS. = PAGE / PAGES	SEC. = SECTION
C.D. = CHORD DISTANCE	FND. = FOUND	M.N.D. = MAG NAIL AND DISK	P.I. = POINT OF INTERSECTION	STA. = STATION
C.I.P. = CAPITAL IMPROVEMENT PROGRAM	FPC = FLORIDA POWER CORPORATION	NO. = NUMBER	P.O.B. = POINT OF BEGINNING	TB = TANGENT BEARING
C.M. = CONCRETE MONUMENT	(F) = FIELD DISTANCE	NT = NON-TANGENT	P.O.C. = POINT OF COMMENCEMENT	W/ = WITH
COR. = CORNER	ID. = IDENTIFICATION	OC = ORANGE COUNTY	PT = POINT OF TANGENCY	± = PROPERTY LINE
(C) = CALCULATED DISTANCE		O.R.B. = OFFICIAL RECORDS BOOK	(P) = PLAT	± = SAME PROPERTY OWNER
(D) = DEED DISTANCE			R = RADIUS	Δ = DELTA (CENTRAL ANGLE)
			(R) = RADIAL	○ = CHANGE IN DIRECTION
				--- = R/W LINE
				± = MORE OR LESS

SEE SHEET 1 FOR LEGAL DESCRIPTION AND CERTIFICATION

DATE JANUARY 11, 2022	CERTIFICATION OF AUTHORIZATION No. LB 8011	<p>Dewberry 800 NORTH MAGNOLIA AVENUE SUITE 1000 ORLANDO, FLORIDA 32803 (407) 843-5120</p>	<p>SKETCH OF DESCRIPTION (THIS IS NOT A BOUNDARY SURVEY)</p> <p>FICQUETTE ROAD ORANGE COUNTY C.I.P. NO. 5140</p>	SECTION: 34
DRAWN BY M.ROLLINS				TOWNSHIP: 23 S
CHECKED BY S.WARE				RANGE: 27 E
DEWBERRY PROJECT NO. 50104410				SCALE: 1"=200'
REVISION	BY	DATE		SHEET 2 OF 3


TP 4/5/2023

SKETCH OF DESCRIPTION

SCHEDULE "A"

PARCEL NUMBER: 9043

CONTINUED FROM SHEET 2

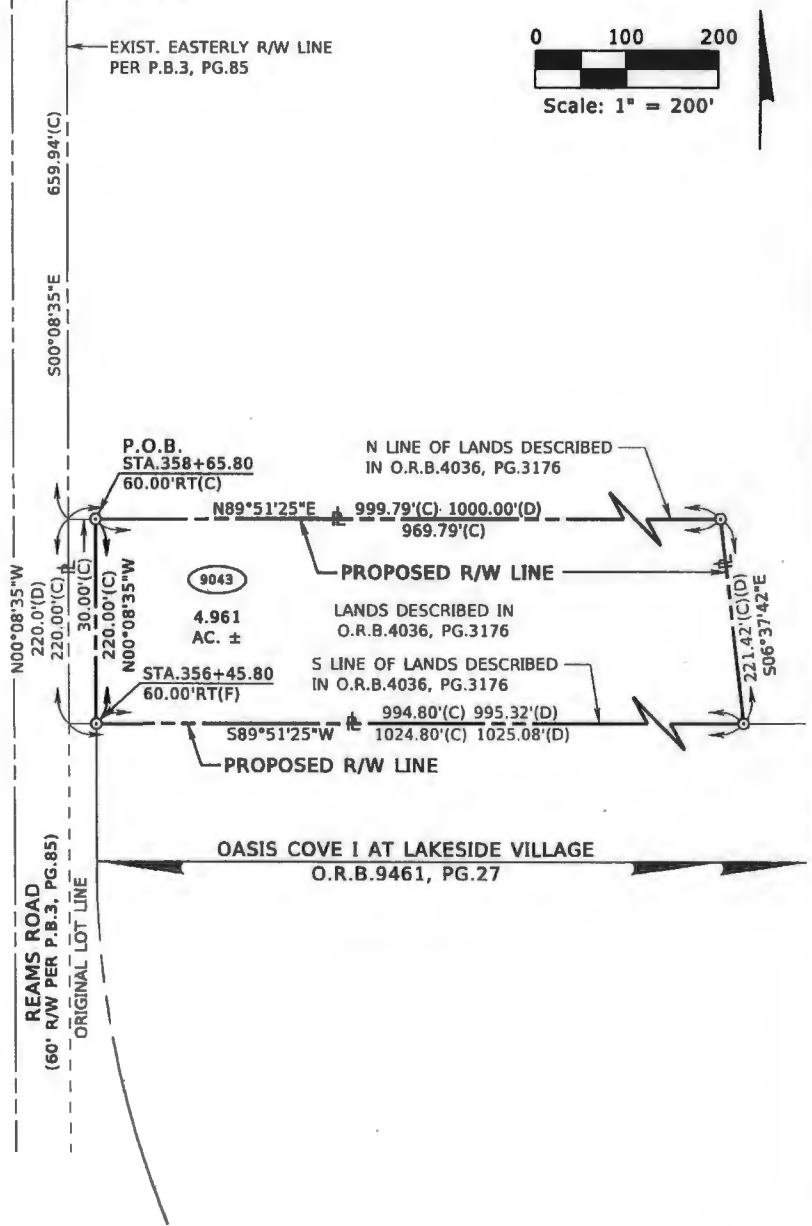

SEE SHEET 2 FOR LEGEND
SEE SHEET 1 FOR LEGAL DESCRIPTION AND CERTIFICATION

DATE	JANUARY 11, 2022	CERTIFICATION OF AUTHORIZATION No. LB 8011 Dewberry 800 NORTH MAGNOLIA AVENUE SUITE 1000 ORLANDO, FLORIDA 32803 (407) 843-5120	SKETCH OF DESCRIPTION (THIS IS NOT A BOUNDARY SURVEY)	SECTION: 34
DRAWN BY	M.ROLLINS		FICQUETTE ROAD ORANGE COUNTY C.I.P. NO. 5140	TOWNSHIP: 23 S
CHECKED BY	S.WARE			RANGE: 27 E
DEWBERRY PROJECT NO.	50104410			SCALE: 1"=200'
REVISION	BY DATE			SHEET 3 OF 3

TP 4/5/2023

SCHEDULE "B"

5140 FICQUETTE ROAD PARCEL 9043

FEE SIMPLE

Parcel 9043: the interest being acquired is fee simple.