
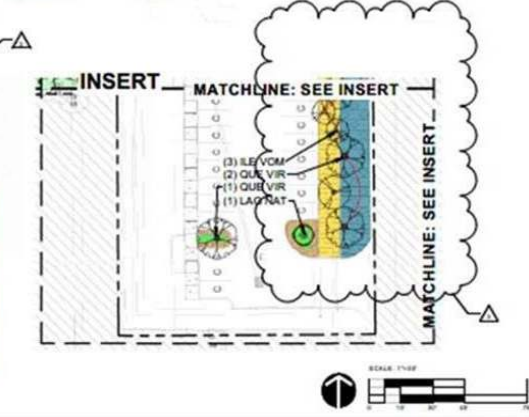


KEY	BOTANICAL NAME
ACE RUB	ACER RUBRUM 'RED FLAME'
COR FRU	CORDYLINE FRUTICOSA
CRI ASI	CRINUM ASIATICUM
ILE VOM	ILEX VOMITORIA
LAG NAT	LAGERSTROEMIA INDICA 'NATCHEZ'
LIV CHI	LIVISTONA CHINENSIS
QUE VIR	QUERCUS VIRGINIANA 'CATHEDRAL'
SAB PAL	SABAL PALMETTO
TAX DIS	TAXODIUM DISTICHUM 'AUTUMN GOLD'
ULM ALA	ULMUS ALATA

SHRUB PLANTING LEGEND

	ALP ZER ALPINA ZERUMBERT 'VARIEGATA' SHELL GINGER		SPA BAK SPARTINA BAKERI CORDGRASS
	BOU NEL BOUGAINVILLEA 'HELEN JOHNSON' HELEN JOHNSON BOUGAINVILLEA		TRA ASI TRACHELOSPERMUM ASIATICUM ASIATIC JASMINE
	COO VAR CODIAEM VARIEGATUM CROTON		TRI DAC TRIPSACUM DACTYLOIDES EASTERN GAMAGRASS
	EPI RAD EPIDENDRUM RADICANS FIVE STAR ORCHID		VIB AWA VIBURNUM ODORITISSIMUM 'AWABUKI' AWABUKI VIBURNUM
	HIB SPP HIBISCUS SPP 'ANDERSON CREPE' ANDERSON CREPE HIBISCUS		VIB OOO VIBURNUM ODORITISSIMUM SWEET VIBURNUM
	JAS NIT JASMINUM NITIDUM ANGEL WING JASMINE		ZAM FUR ZAMIA FURFURCATA CARDBOARD PALM
	LIR MUS LIRIOPE MUSCARI 'EMERALD GODDESS' EMERALD GODDESS		ZAM PUM ZAMIA PUMILA COONIE
	MUH CAP MUHLENBERGIA CAPILLARIS MUH-LY GRASS		ZOY SPP ZOYSIA SPP 'EMPIRE' EMPIRE ZOYSIA SOD
	PAS NOT PASPALUM NOTADUM BAHIA GRASS		
	PHI XAN PHILODENDRON XANADU XANADU PHLODENDRON		
	POD MAC PODOPARPUS MACROPHYLLUS PODOPARPUS		
	RAP IND RAPHOLEPIS INDICA 'ALBA' INDIAN HAWTHORN		
	RHO GEO RHODODENDRON 'GEORGE TABER' 'GEORGE TABER' RHODODENDRON		
	RHO RED RHODODENDRON 'RED RUFFLE' 'RED RUFFLE' RHODODENDRON		
	SER REP SERCONEA REPENS SAW PALMETTO		

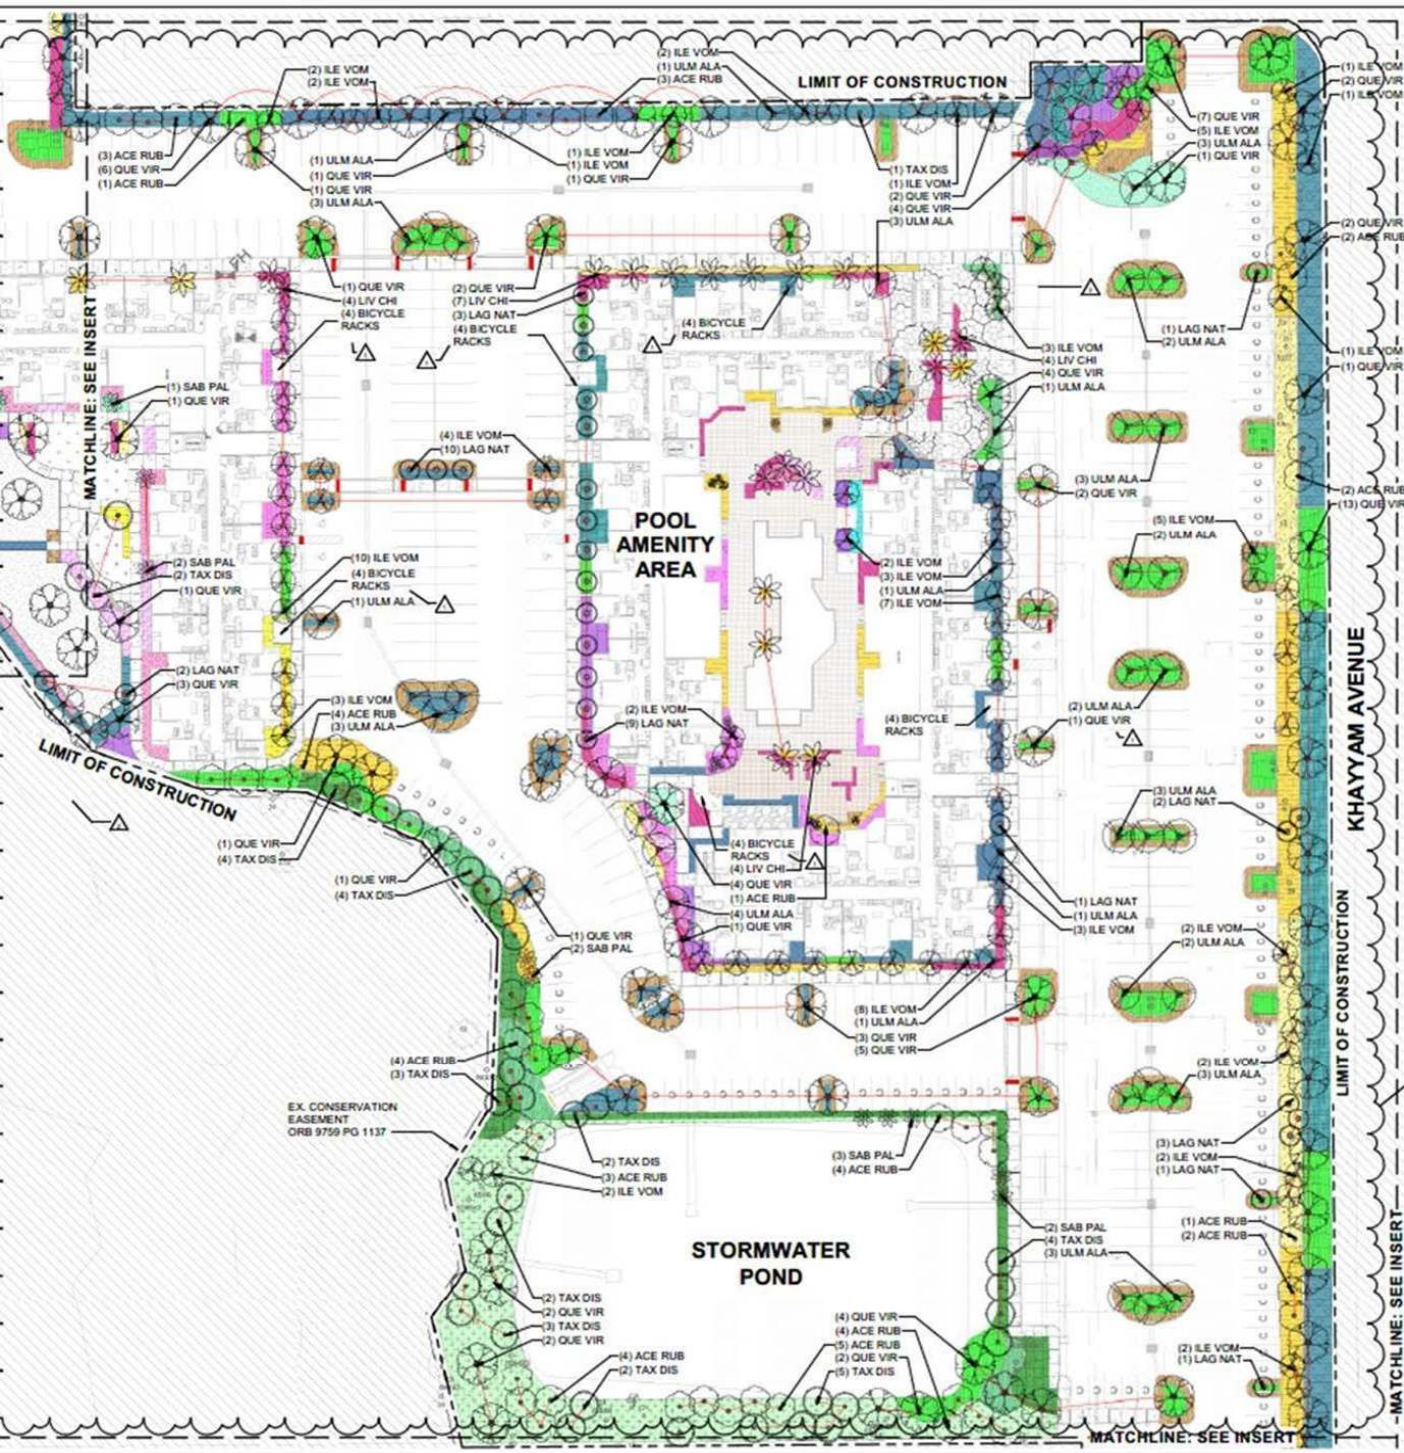

FOR PERMITTING
NOT FOR CONSTRUCTION

COLLEGIATE VILLAGE CVC - WEST PARCEL

1182 UNIVERSITY BLVD.
ORLANDO, FL 32817

REVISION/ISSUANCE

NO.	DESCRIPTION	DATE
1	RESPONSE TO CP COMMENTS	10/20/20
2	RESPONSE TO CP COMMENTS	10/20/20

DESIGNED BY: AMS
DRAWN BY: RBT
CHECKED BY: AMS

DATE: 10/20/20

LANDSCAPE PLAN

L2.2W