



Interoffice Memorandum

July 21, 2017

TO: Mayor Teresa Jacobs
and Board of County Commissioners

FROM: Mark V. Massaro, P.E., Director, Public Works Department

CONTACT PERSON: Christine N. Lofye, P. E., Acting Manager
Traffic Engineering Division

PHONE NUMBER: (407) 836-7890

SUBJ: Installation of Traffic Control Devices and "No Parking" signs in
Latham Park North

Our staff recommends that the following traffic control devices be installed in Latham Park North:

Install "STOP" signs on:

Aldford Drive at Shocklach Drive
Shocklach Drive at Aldford Drive
Doddington Way at Shocklach Drive
Doddington Way at Aldford Drive
Frodsham Way at Shocklach Drive
Frodsham Way at Aldford Drive
Shipbrook Way at Shocklach Drive
Shipbrook Way at Aldford Drive
Latham Park Lane at Seidel Road
Shocklach Drive at Aldford Drive

The Fire Marshal recommends that the following "No Parking" signs be installed in Latham Park North:

Install "NO PARKING" signs on:

Aldford Drive
Shipbrook Way
Frodsham Way
Shocklach Drive

Action Requested: Approval of Traffic Control Devices and "No Parking" sign
installations in Latham Park North. District 1.

MVM/CNL/AHW/nad

Attachments

LATHAM PARK NORTH
LOCATED IN SECTIONS 3 & 4, TOWNSHIP 24 SOUTH, RANGE 27 EAST
ORANGE COUNTY, FLORIDA
DISTRICT # 1

STOP/STREET

<u>(1)</u>	(Ft E)	on Aldford Drive at Shocklach Drive	13900 14200
<u>(2)</u>	(Ft N)	on Shocklach Drive at Aldford Drive	14100 14100
<u>(3)</u>	(Ft S)	on Doddington Way at Shocklach Drive	9000 14300
<u>(4)</u>	(Ft N)	on Doddington Way at Aldford Drive	8900 14100
<u>(5)</u>	(Ft S)	on Frodsham Way at Shocklach Drive	9000 14300
<u>(6)</u>	(Ft N)	on Frodsham Way at Aldford Drive	8900 14200
<u>(7)</u>	(Ft S)	on Shipbrook Way at Shocklach Drive	8900 14300
<u>(8)</u>	(Ft N)	on Shipbrook Way at Aldford Drive	8900 14200
<u>(9)</u>	(Ft S)	on Latham Park Lane (9 inch) at Seidel Road (9 inch)	8100 9200
<u>(10)</u>	(Ft N)	on Shocklach Drive at Aldford Drive	14400 14300

YIELD/STREET with R6-5P

<u>(11)</u>	(FtN)	on Latham Park Lane (roundabout) at Bradleigh Drive	8200 8500
<u>(12)</u>	(FtW)	on Bradleigh Drive (roundabout) at Latham Park Lane	8500 8200
<u>(13)</u>	(FtE)	on Aldford Street (roundabout) at Latham Park Lane	14400 8200

SPEED LIMIT 25 MPH

**(14) (Ft S) on Latham Park Lane
at Seidel Road**

KEEP RIGHT

**(15) (FtS) on Latham Park Lane (SB)
at Seidel Road**

ROUNABOUT DIRECTIONAL ARROW (R6-4)

**(16) (FtN) on Latham Park Lane
at Bradleigh Drive**

**(17) (FtW) on Bradleigh Drive
at Latham Park Lane**

**(18) (FtE) on Aldford Drive
at Latham Park Lane**

END OF ROAD TREATMENT

**(19) (FtW) on Bradleigh Drive
at Latham Park Lane**

NO PARKING with arrows

**(20) on Aldford Drive from Latham Park Lane (roundabout) to
Shocklach Drive north leg on the north and west sides**

**(21) on Shipbrook Way from Aldford Drive to Shocklach Drive on the
west side**

**(22) on Frodsham Way from Aldford Drive to Shocklach Drive on the
south side**


**(23) on Shocklach Drive from Aldford Drive east leg to Aldford Drive
west leg on inside curve along even numbered addresses**

ahw/

7/27/2017

SHEET 1 OF 9


 




[illegible]

NOTICE:


THIS PLAT, AS RECORDED IN ITS OWNERS' TOWN, IS THE ORIGINAL DEED, MAP OR THE SUGGESTED LANDS DESCRIBED HEREIN AND WILL IN NO CIRCUMSTANCES BE SUBMITTED IN AUTHORITY BY ANY OTHER GRANTING OR CRITICAL FORM OF THE PLAT. THERE MAY BE ADDITIONAL RESTRICTIONS THAT ARE NOT RECORDED ON THIS PLAT THAT MAY BE FOUND IN THE PUBLIC RECORDS OF THIS COUNTY.

RECEIVED BY THE BOARD OF COUNTY COMMISSIONERS ON MAY 15, 2011





LB #5723

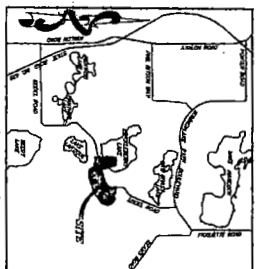

LOCATION MAP (NOT TO SCALE)

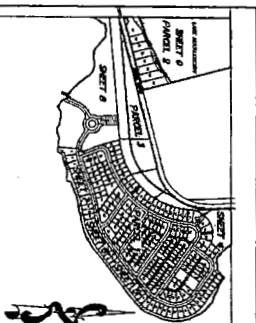

KEY MAP (NOT TO SCALE)








4/23/15

of my Division and Department, and the
 requirements of Chapter 177, Article 2.

9/25/

10773


[illegible][illegible]


LATHAM PARK NORTH


LOCATED IN SECTIONS 3 & 4, TOWNSHIP 24 SOUTH, RANGE 27 EAST
ORANGE COUNTY, FLORIDA

PLAT BOOK **83** PAGE **19**

SHEET 3 OF 9
BOUNDARY INFORMATION SHEET

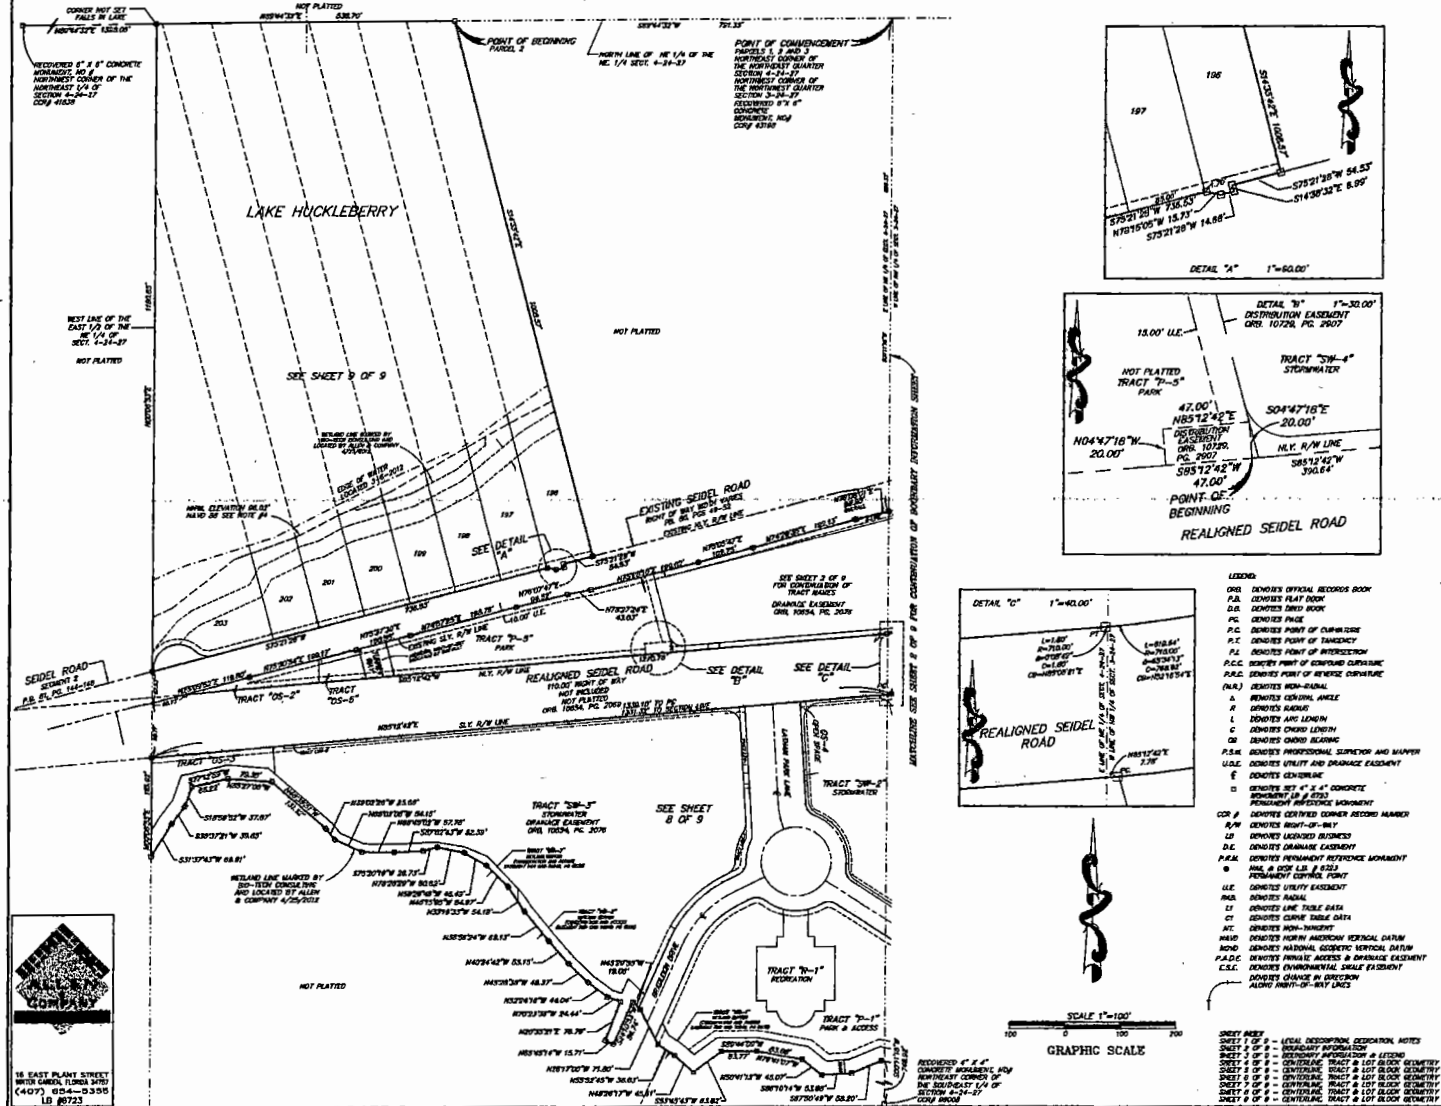

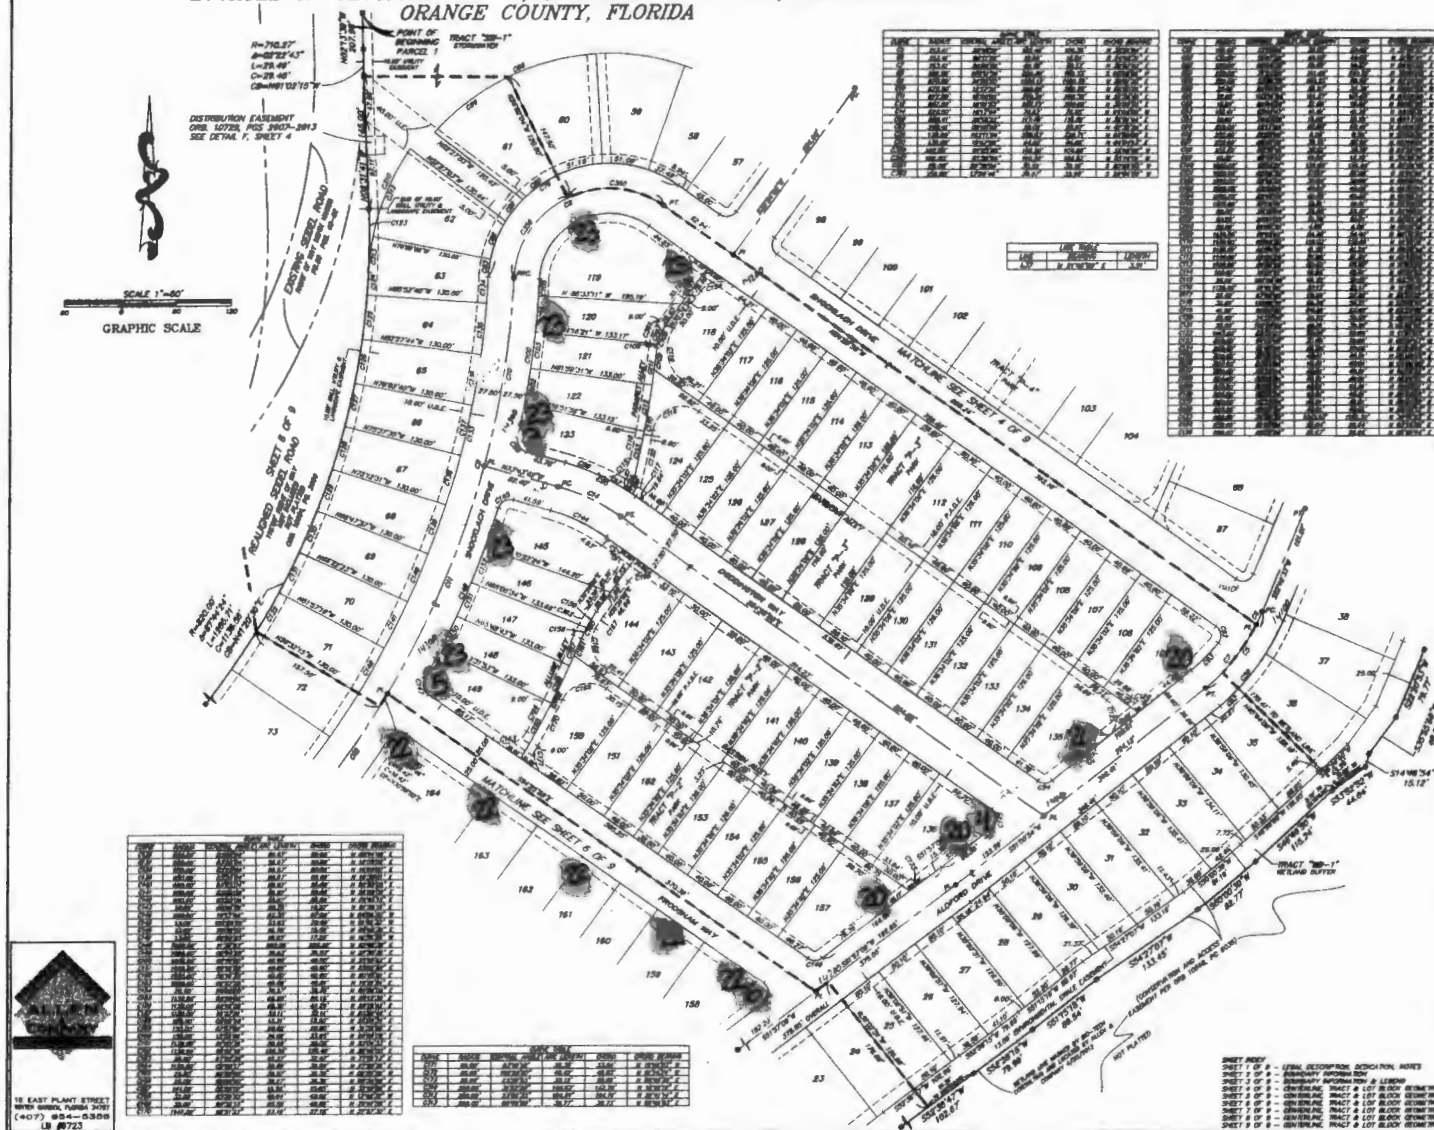

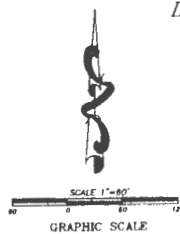


LINE TABLE		
LINE	DESCRIPTION	LENGTH
12	11 24 31 38" W	30.450'

[illegible]




18 EAST PLANT STREET
WINTER GARDEN, FLORIDA 34787
(407) 854-5355
LB 5723

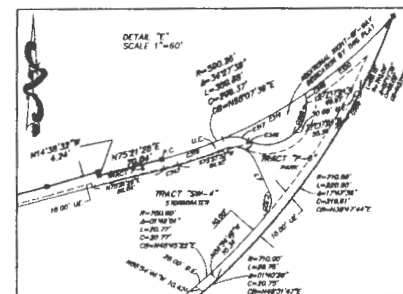

SHEET INDEX

LATHAM PARK NORTH

LOCATED IN SECTIONS 3 & 4, TOWNSHIP 24 SOUTH, RANGE 27 EAST
ORANGE COUNTY, FLORIDA








SCALE 1"=60'
GRAPHIC SCALE

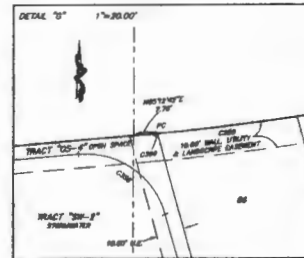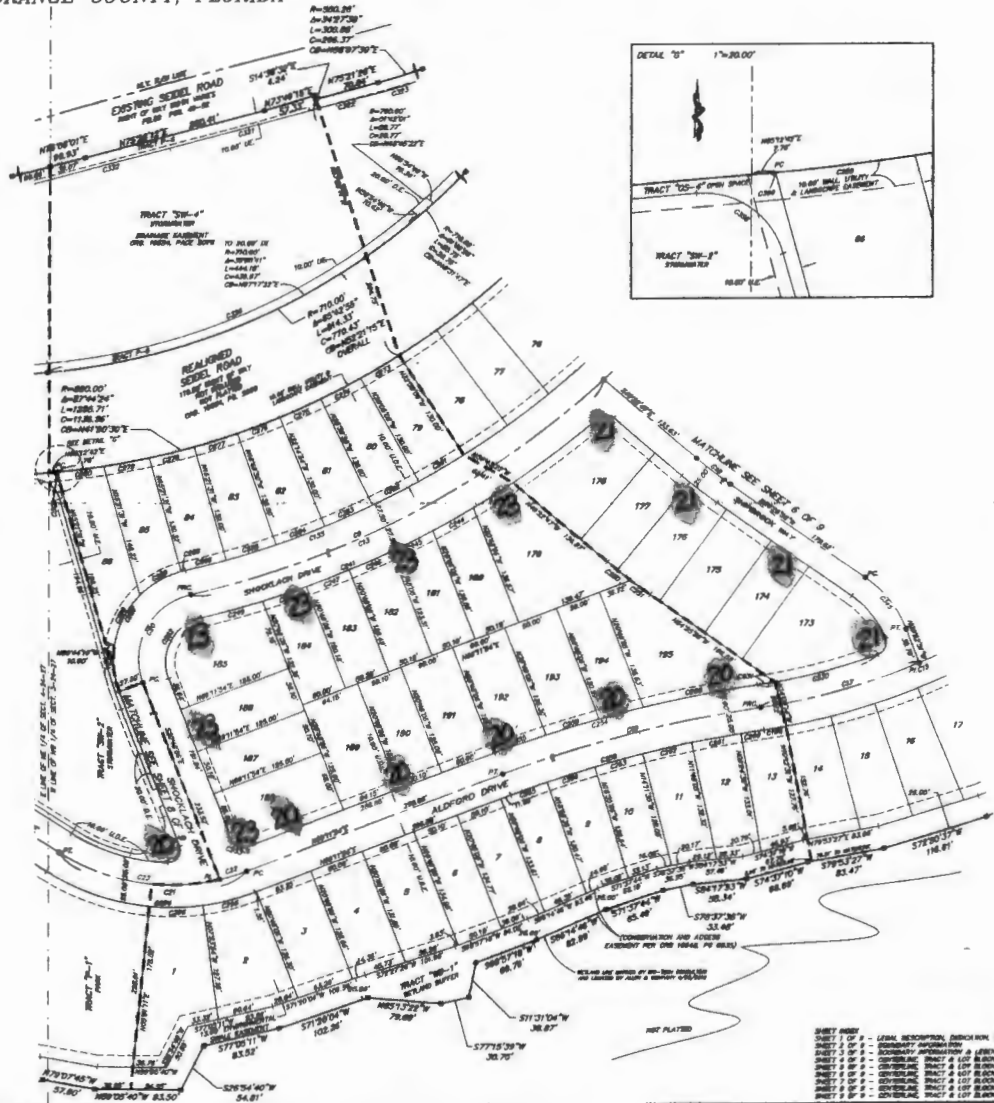

REMARKS
SHEET 1 OF 9 - LEGAL DESCRIPTION, BOUNDARY NOTES
SHEET 2 OF 9 - BOUNDARY INFORMATION & LEGAL
SHEET 3 OF 9 - BOUNDARY INFORMATION & LEGAL

LATHAM PARK NORTH
LOCATED IN SECTIONS 3 & 4, TOWNSHIP 24 SOUTH, RANGE 27 EAST
ORANGE COUNTY, FLORIDA

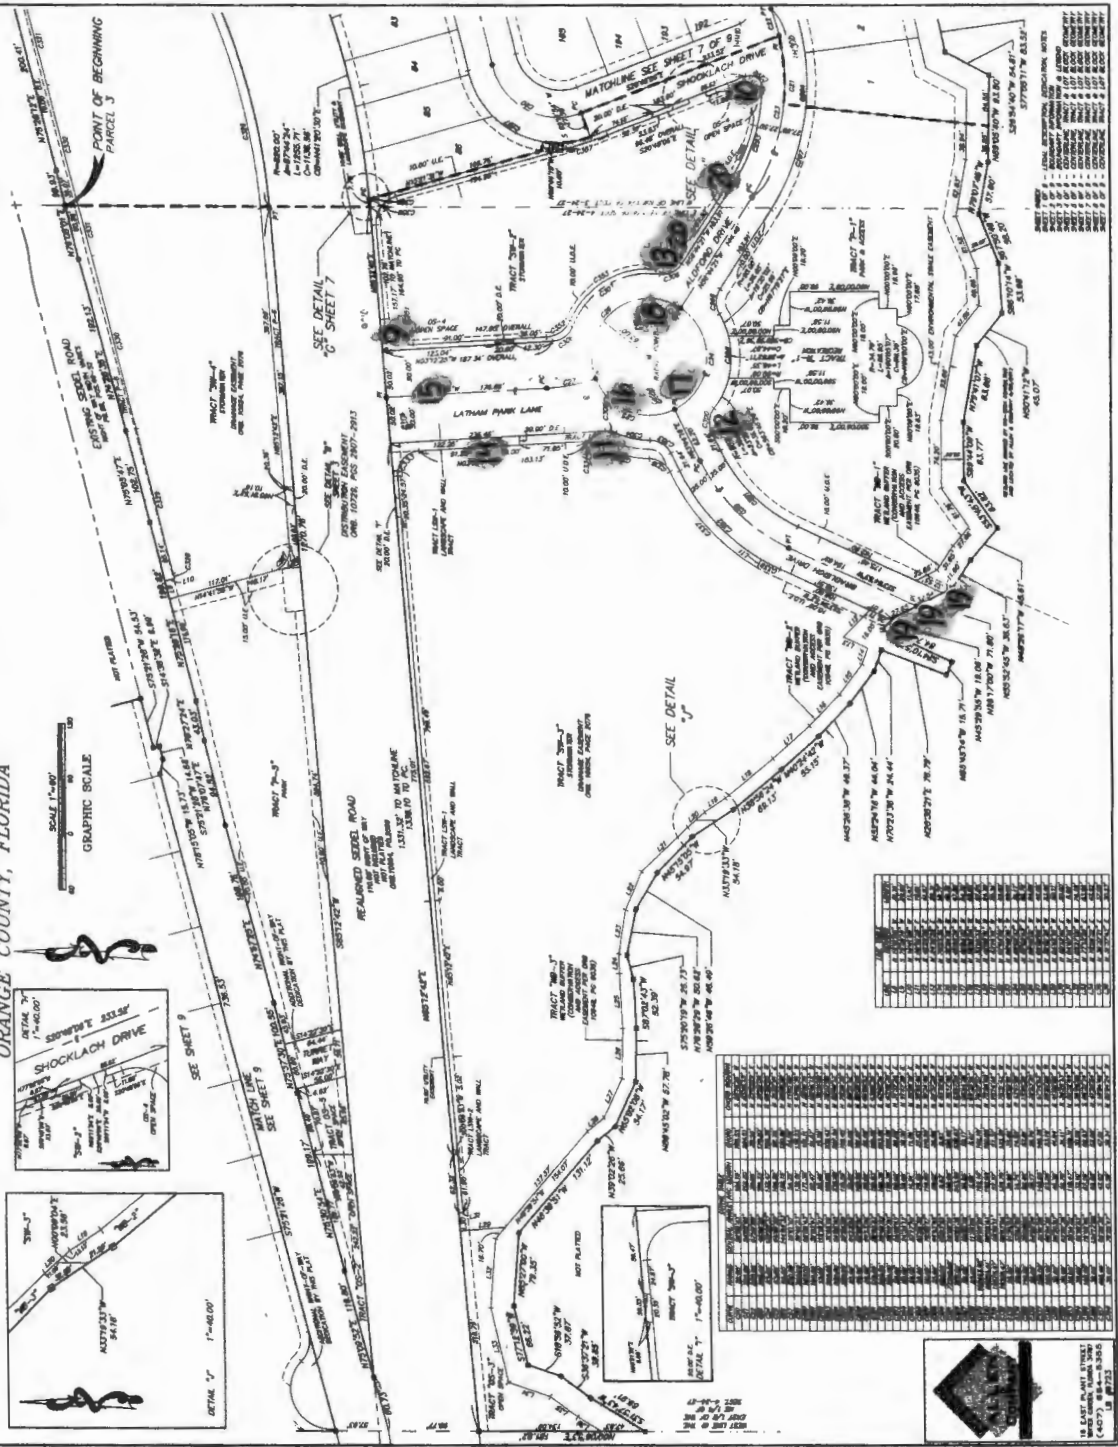

NOTES:
